


F.A. RTE.	SECTION	COUNTY	TOTAL SHEETS	SHEET NO.
9315	00-00032-00-RP	MONROE	49	41
STA.	TO STA.			
FED. ROAD DIST. NO.	ILLINOIS FED. AID PROJECT			
CONTRACT NO. 97264				

FINAL SURVEY	DATE
SKETCHED	BY
PLOTTED	
NOTE BOOK	
TEMPLATE	
AREAS CHECKED	

ORIGINAL SURVEY	DATE
SKETCHED	BY
PLOTTED	
NOTE BOOK	
TEMPLATE	
AREAS CHECKED	

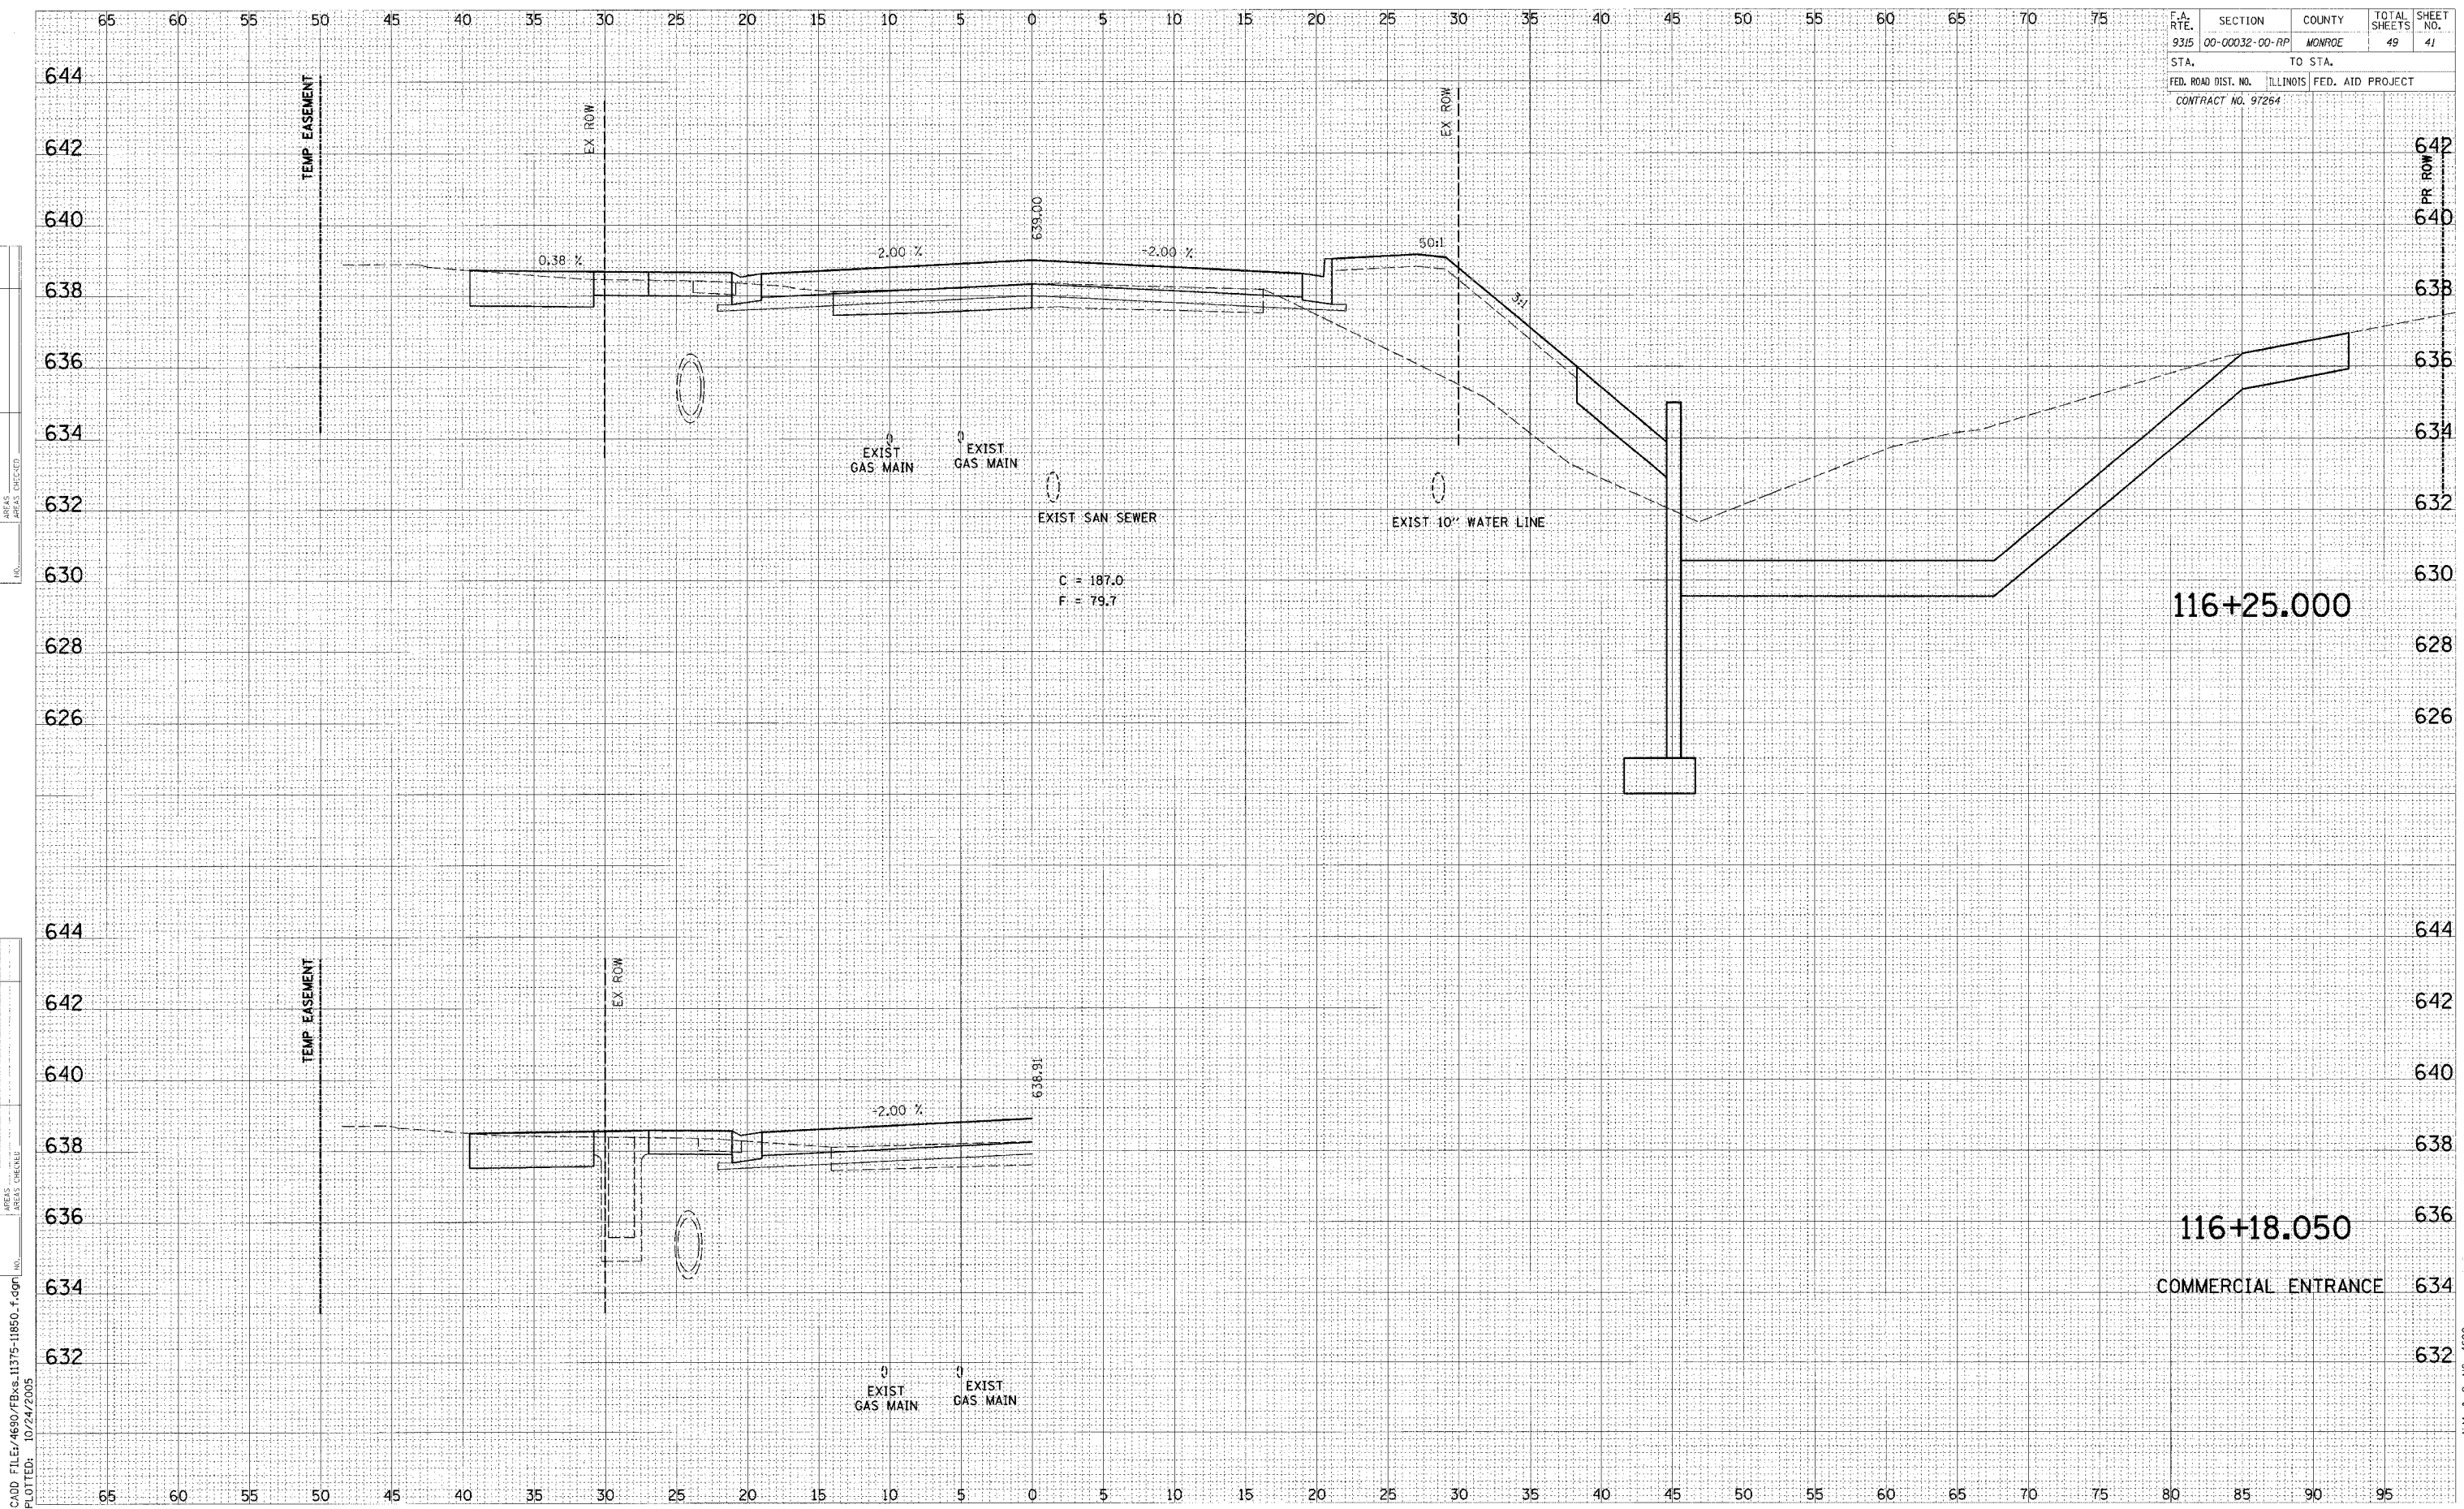

CADD FILE: 4690/FBxs.11375-11850_f.dgn
 PLOTTED: 10/24/2005

H.M. & G. NO. 4690