


F.A. RTE.	SECTION	COUNTY	TOTAL SHEETS	SHEET NO.
9315	00-00032-00-RP	MONROE	49	49
STA.		TO STA.		
FED. ROAD DIST. NO.		ILLINOIS	FED. AID PROJECT	
CONTRACT NO. 97264				

FINAL SURVEY	DATE
NO. 1 - BOOK	BY
NO. 2 - BOOK	
NO. 3 - BOOK	
NO. 4 - BOOK	
NO. 5 - BOOK	
NO. 6 - BOOK	
NO. 7 - BOOK	
NO. 8 - BOOK	
NO. 9 - BOOK	
NO. 10 - BOOK	

ORIGINAL SURVEY	DATE
NO. 1 - BOOK	BY
NO. 2 - BOOK	
NO. 3 - BOOK	
NO. 4 - BOOK	
NO. 5 - BOOK	
NO. 6 - BOOK	
NO. 7 - BOOK	
NO. 8 - BOOK	
NO. 9 - BOOK	
NO. 10 - BOOK	

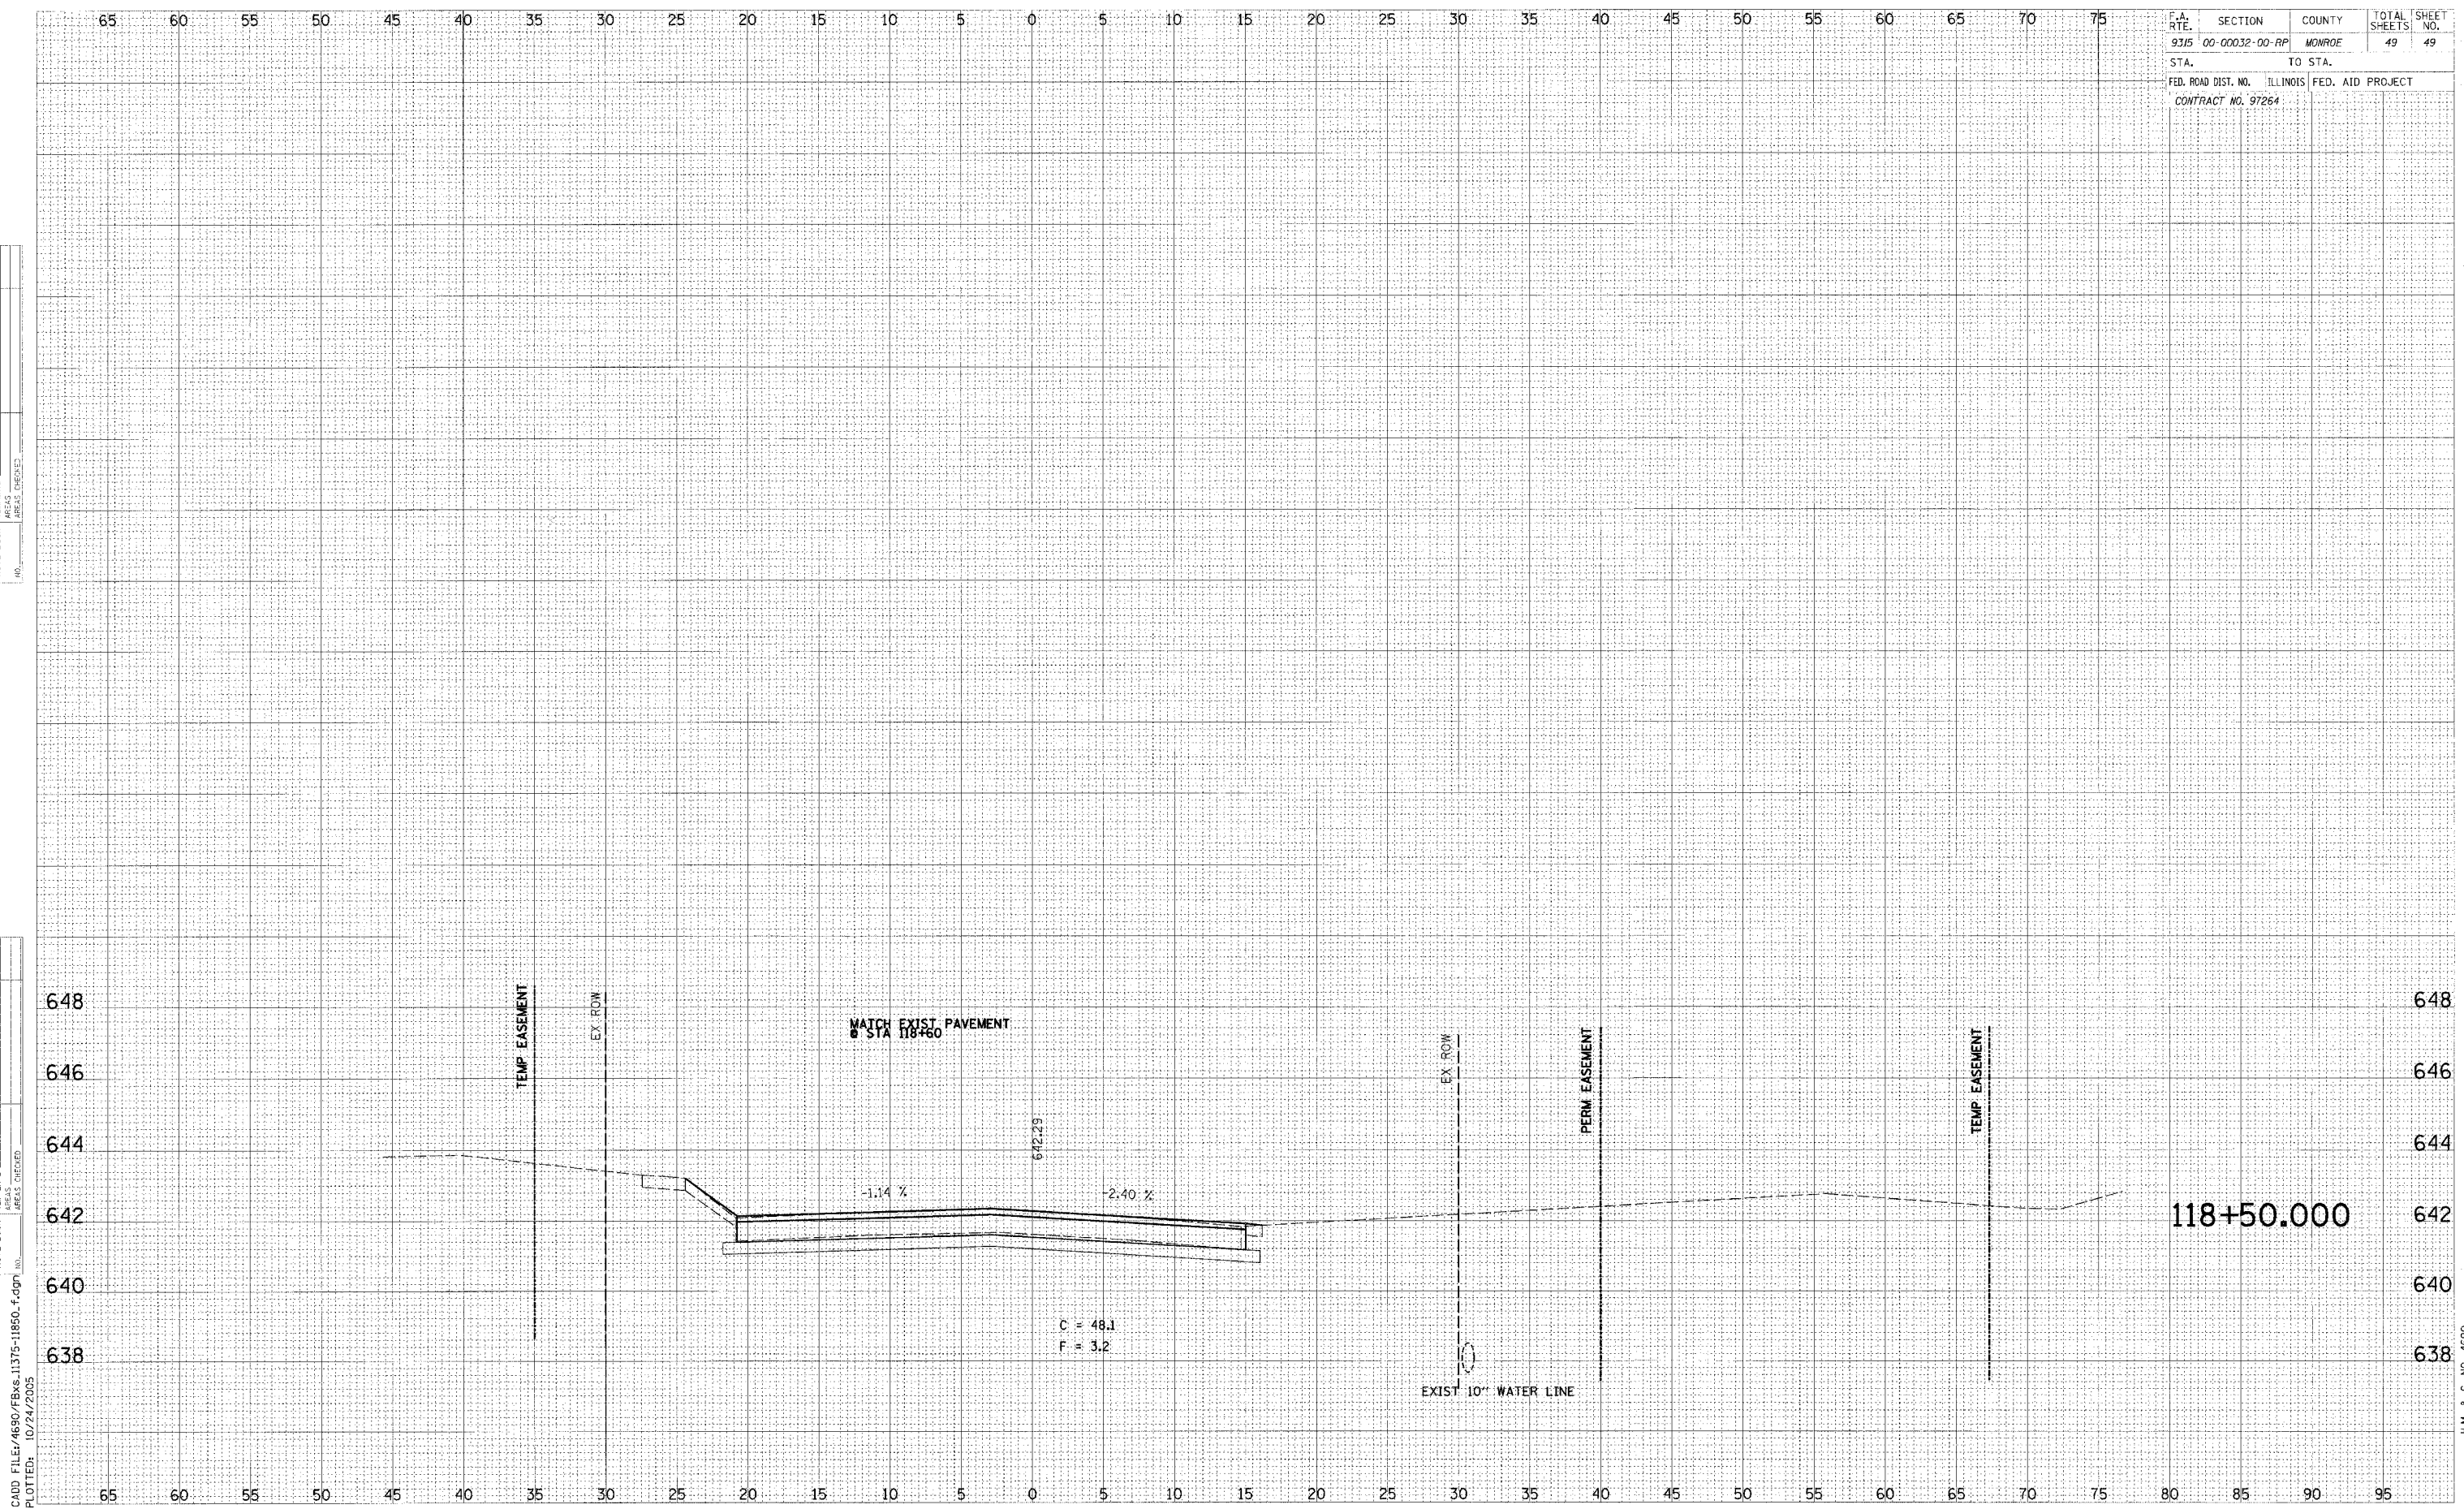

CADD FILE: 4690/FBxs.11375-11850.f.dgn
 PLOTTED: 10/24/2005

H.M. & G. NO. 4690