


50 40 30 20 10 0 10 20 30 40 50 50 40 30 20 10 0 10

ROUTE	COUNTY	SECTION	SHEET/OF
FAS 1870	RANDOLPH	04-00035-06-RS	4/5
CONTRACT NO. 97268			

20 30 40 50

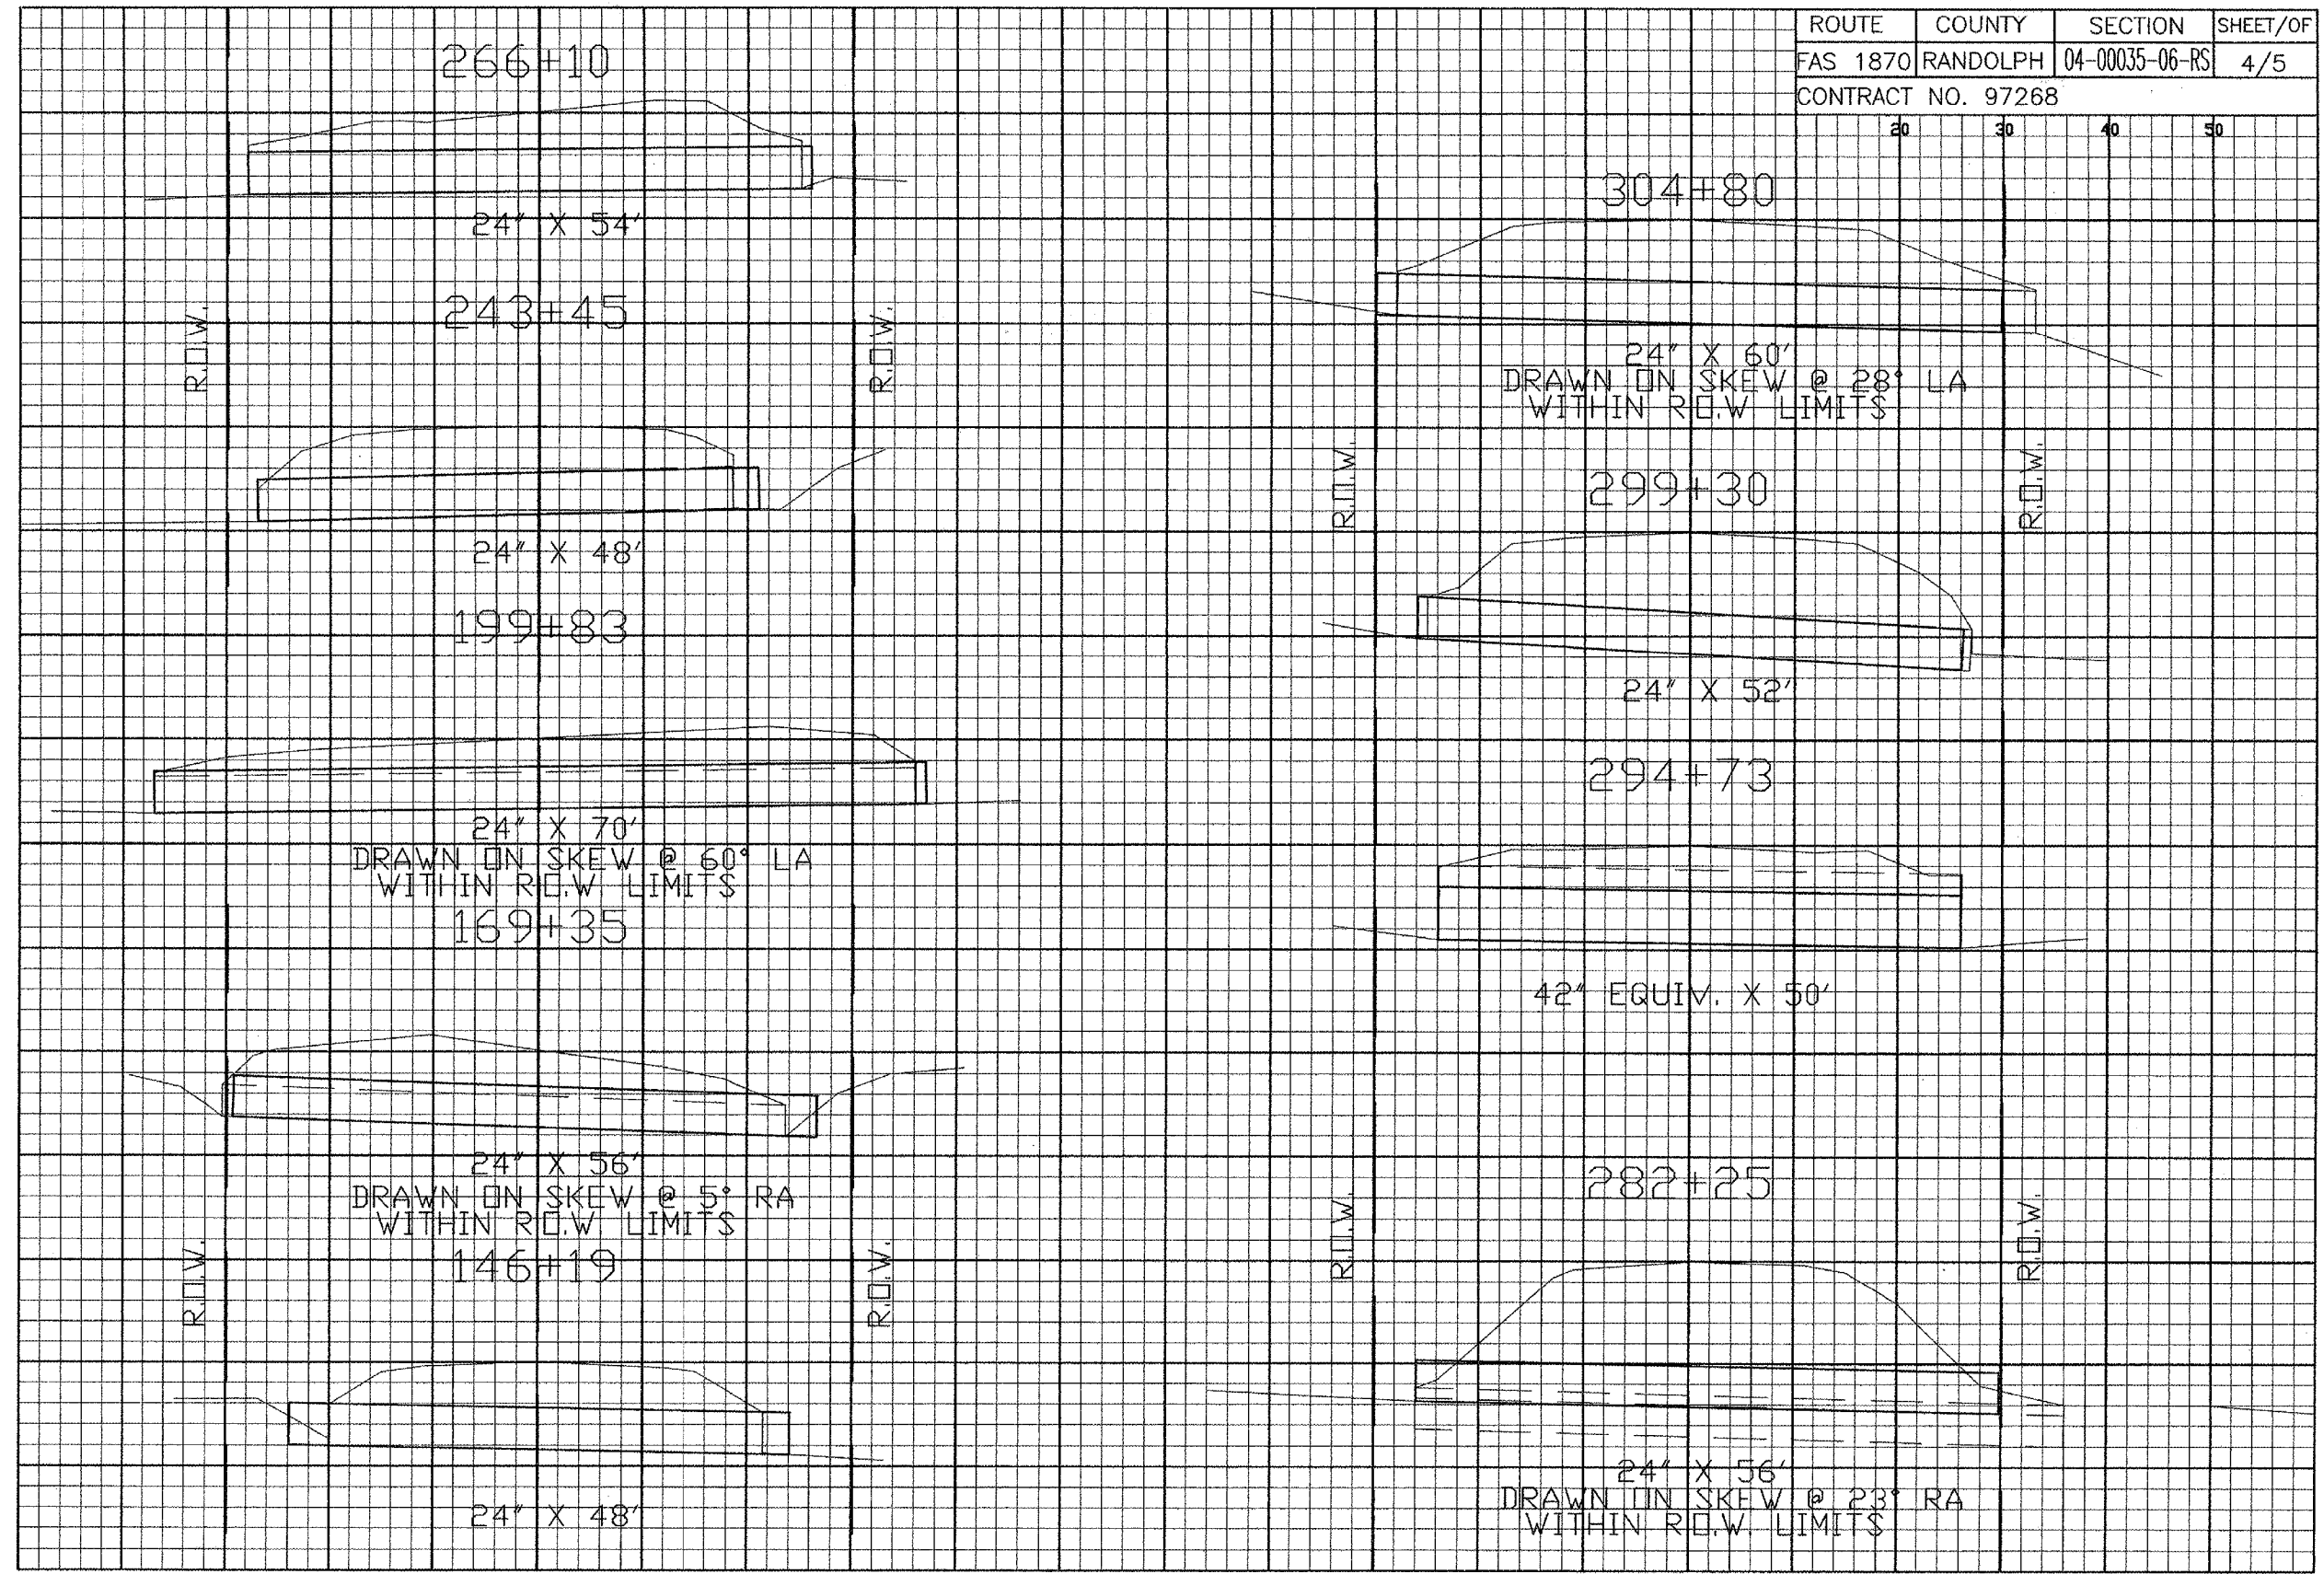

266+10

24' X 54'

243+45

24' X 48'

199+83

24' X 70'

DRAWN ON SKEW @ 60° LA WITHIN R.O.W. LIMITS

169+35

24' X 56'

DRAWN ON SKEW @ 5° RA WITHIN R.O.W. LIMITS

146+19

24' X 48'

304+80

24' X 60'  
DRAWN ON SKEW @ 28° LA WITHIN R.O.W. LIMITS

299+30

24' X 52'

294+73

42' EQUIV. X 50'

282+25

24' X 56'  
DRAWN ON SKEW @ 23° RA WITHIN R.O.W. LIMITS

50 40 30 20 10 0 10 20 30 40 50 50 40 30 20 10 0 10 20 30 40 50