


F.A.P. RTE	SECTION	COUNTY	TOTAL SHEETS	SHEET NO
331	*	JACKSON	258	11
STA.		TO STA.		
FED. ROAD DIST. NO.	ILLINOIS	FED. AID PROJECT		

* (12-112N, I-5, TS-3, B-1)

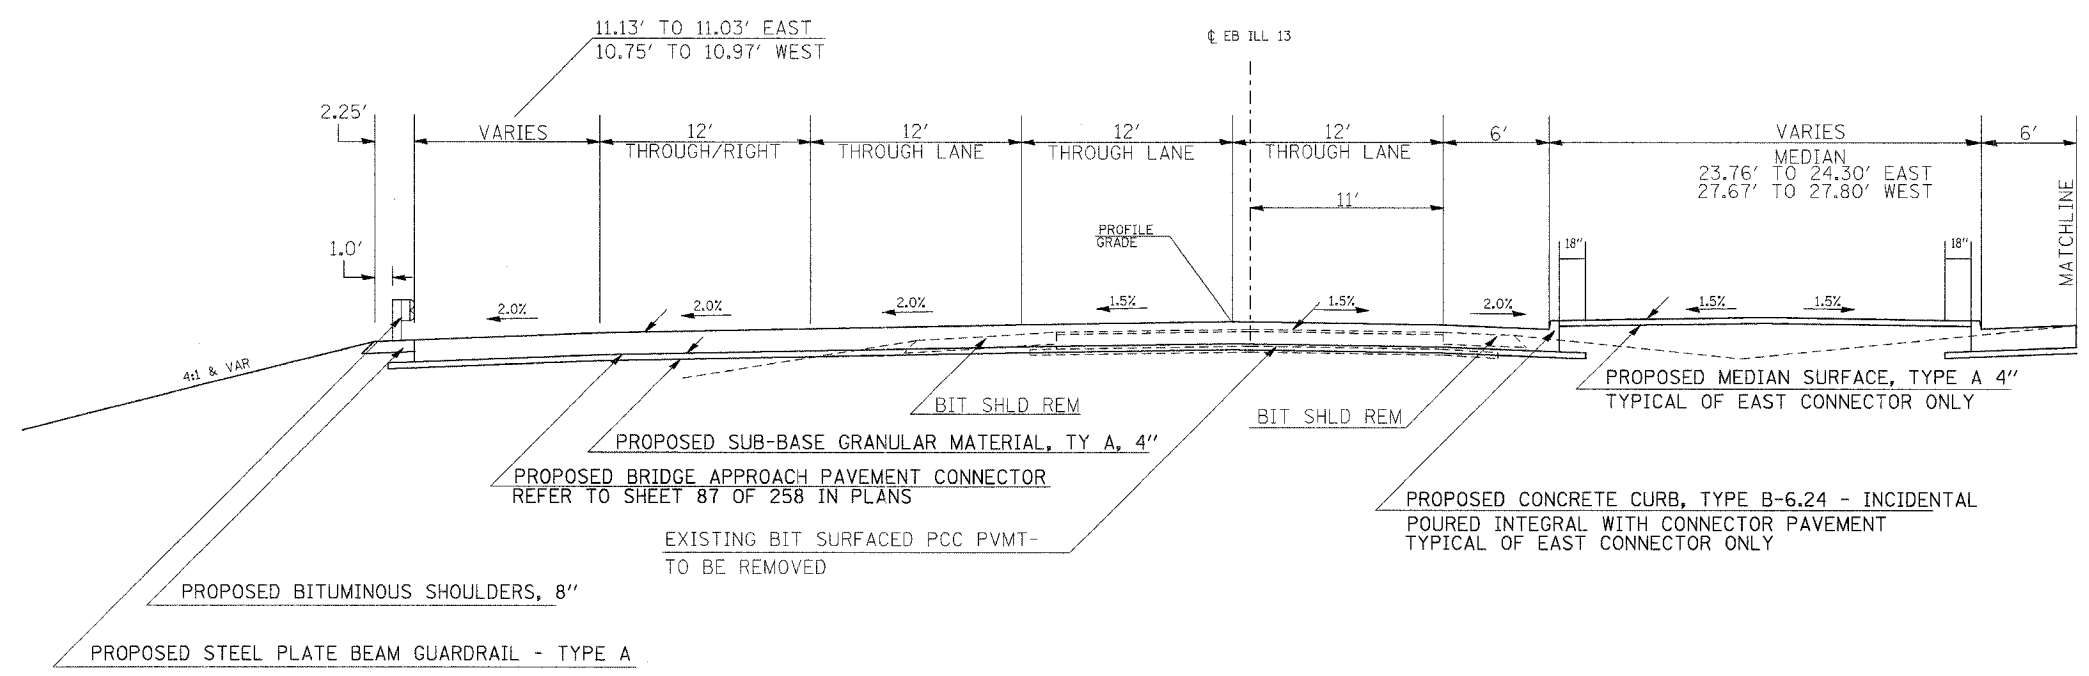

TO BE USED
 BRIDGE APPROACH PAVEMENT CONNECTOR (PCC) SPECIAL - LOOKING WEST

EASTBOUND ILLINOIS 13
 STA 57+04.65 TO 57+22.67 (EAST)
 STA 58+60.67 TO 58+71.45 (WEST)

BIT CONC BSE CSE WIDENING NOT SHOWN. REFER TO BRIDGE TRAFFIC CONTROL DETAILS