
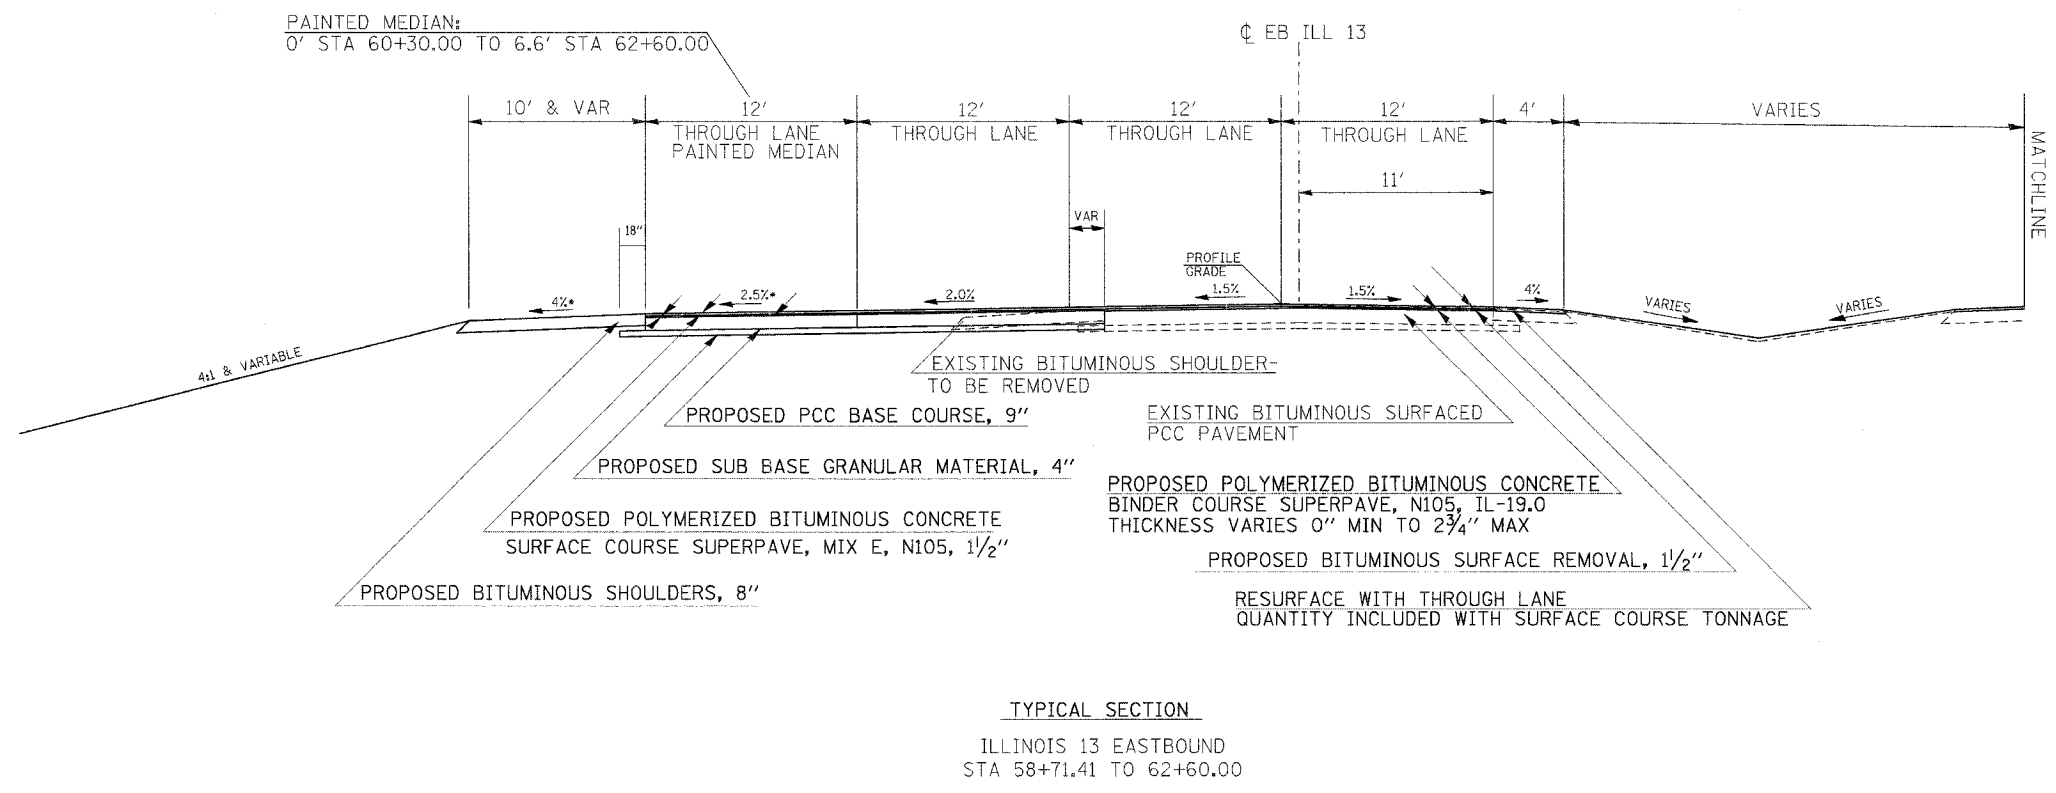


F.A.P. RTE	SECTION	COUNTY	TOTAL SHEETS	SHEET NO.
331	*	JACKSON	258	13
STA.	TO STA.			
FED. ROAD DIST. NO.	ILLINOIS	FED. AID PROJECT		
* (12-112N,I-5,TS-3,B-1)				

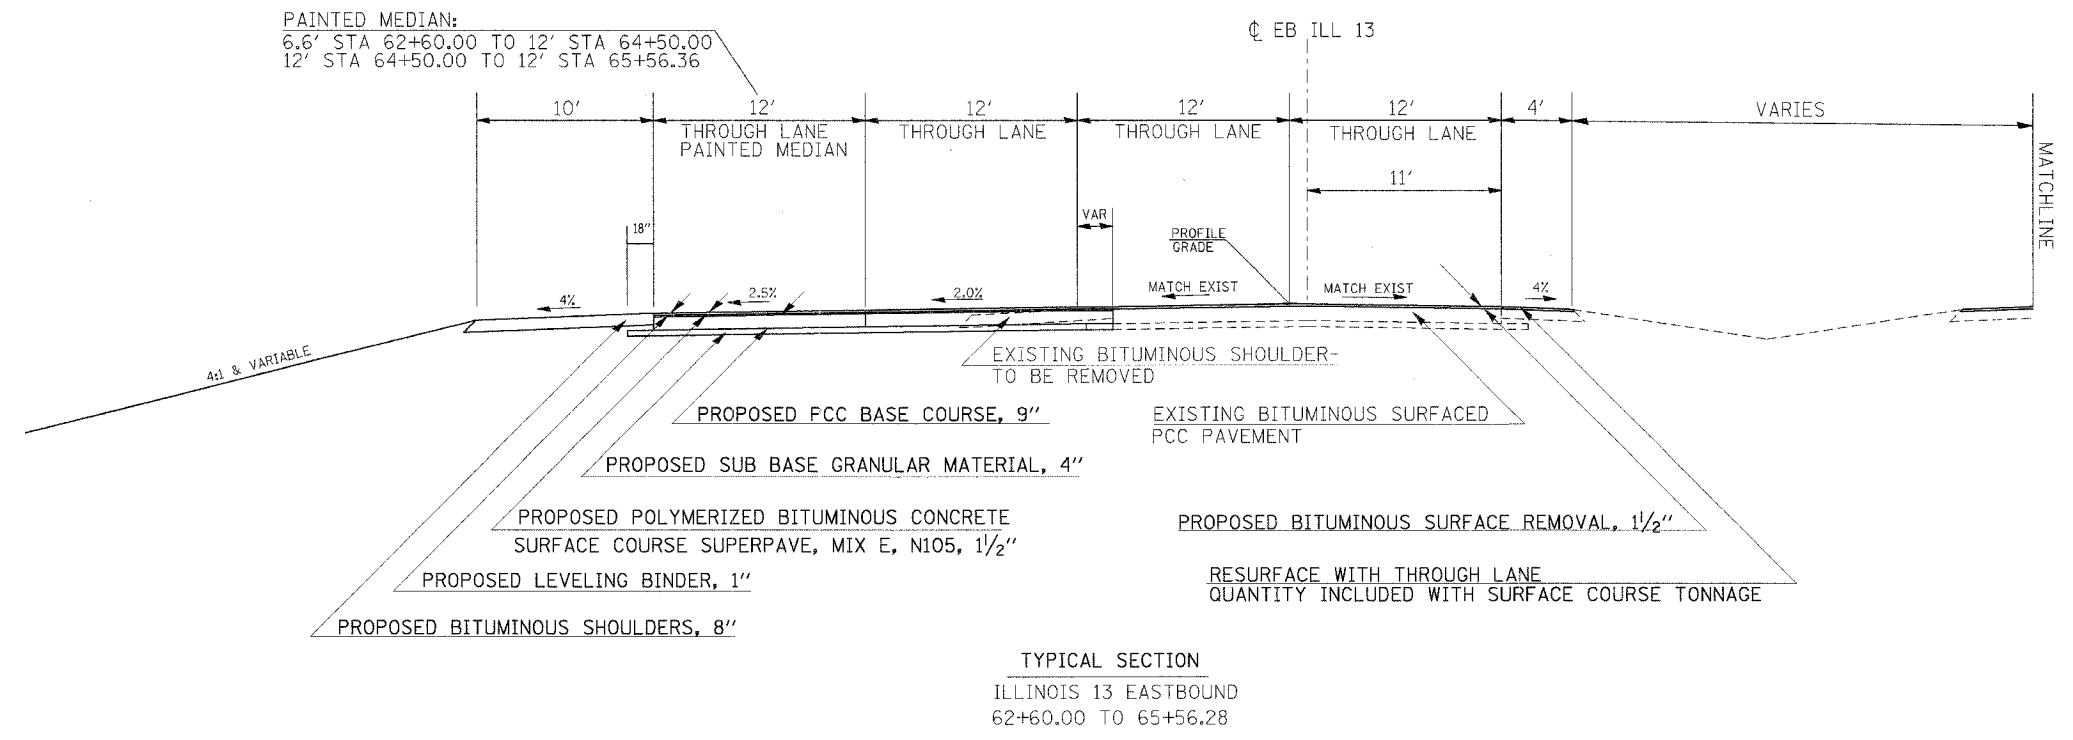

* TRANSITION CROSS-SLOPE 0.5%/50' OR GREATER TO MATCH PCC CONNECTOR
BIT CONC BSE CSE WIDENING NOT SHOWN. REFER TO BRIDGE TRAFFIC CONTROL DETAILS