


F.A.P. RTE.	SECTION	COUNTY	TOTAL SHEETS	SHEET NO.
331	*	JACKSON	258	16
STA. TO STA.		ILLINOIS		
FED. ROAD DIST. NO. -		ILLINOIS		
		FED. AID PROJECT		
* (12-1)2N,1-5,TS-3,B-1				

LEFT TURN LANE:  
12' STA 2+71.46 TO 12' STA 5+25.00

PAINTED MEDIAN:  
0' STA 2+71.46 TO 2.7' STA 5+25.00

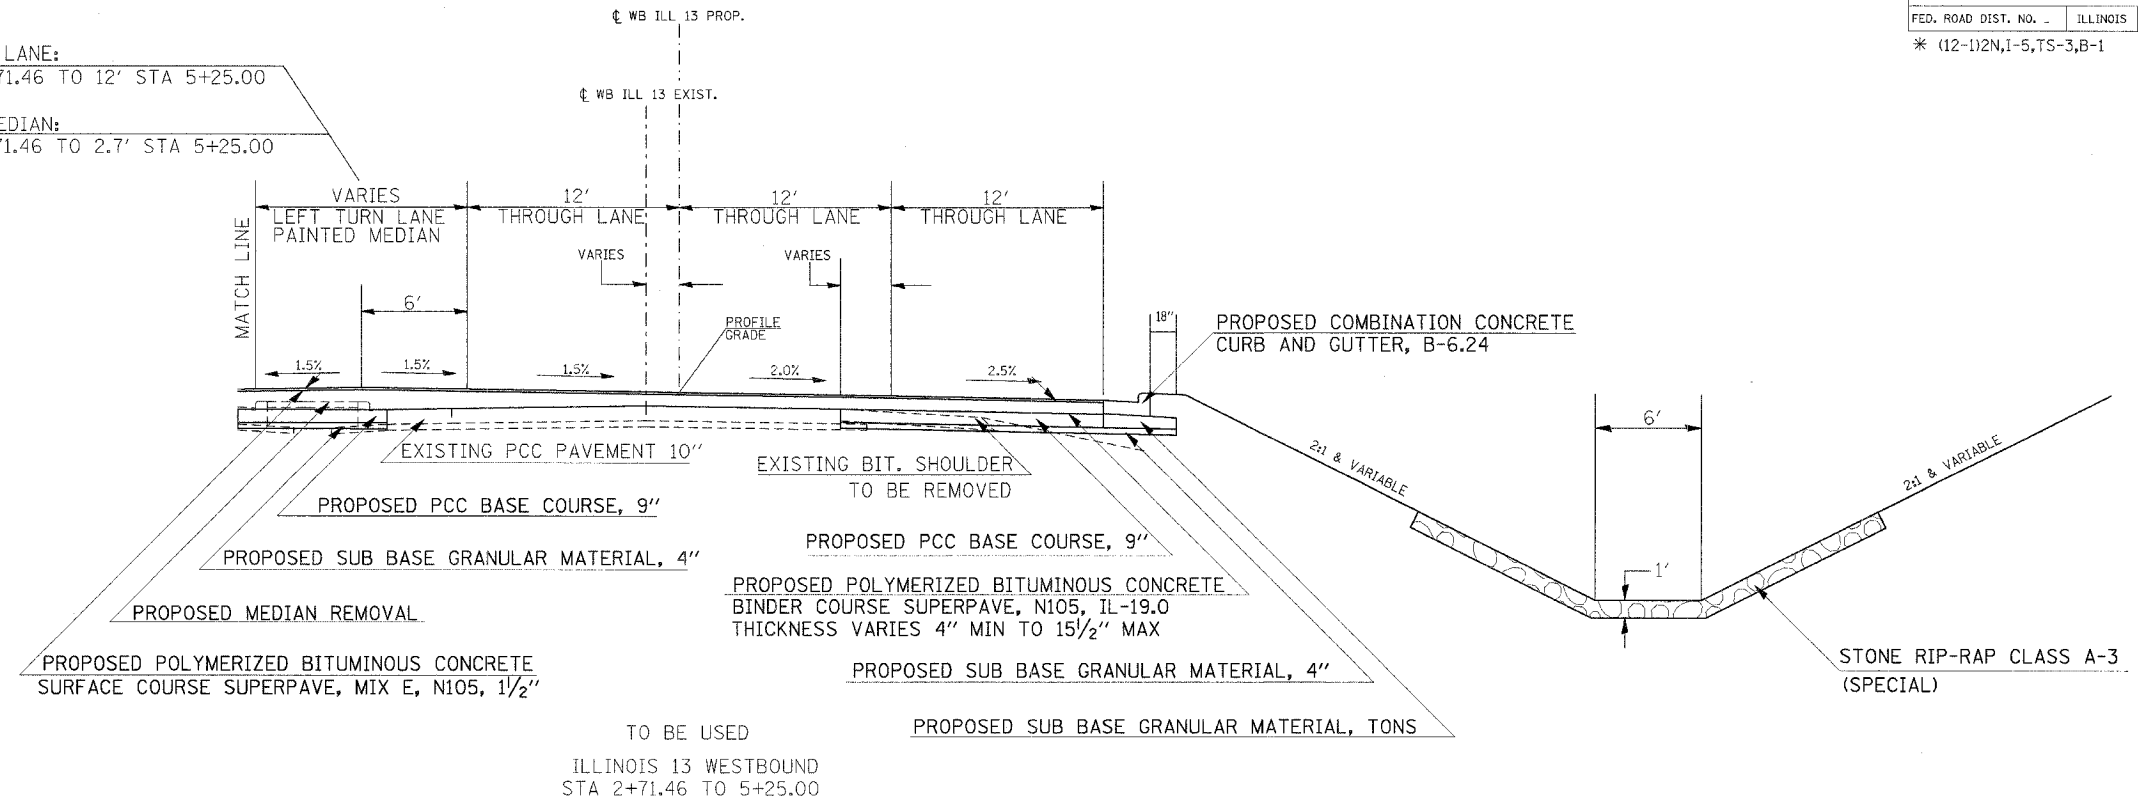

LEFT TURN LANE:  
0' STA 0+71.59 TO 12' STA 2+71.46

PAINTED MEDIAN:  
12' STA 0+71.59 TO 0' STA 2+71.46

