


F.A.P. RTE	SECTION	COUNTY	TOTAL SHEETS	SHEET NO
331	*	JACKSON	258	18
STA.	TO STA.			
FED. ROAD DIST. NO.	ILLINOIS	FED. AID PROJECT		
* (12-1)2N,I-5,TS-3,B-1				

GUTTER FLAG VARIES:
 2' STA 56+76.74 TO 6' STA 57+21.58
 SEE DETAIL ON SHEET _ OF _ IN PLANS

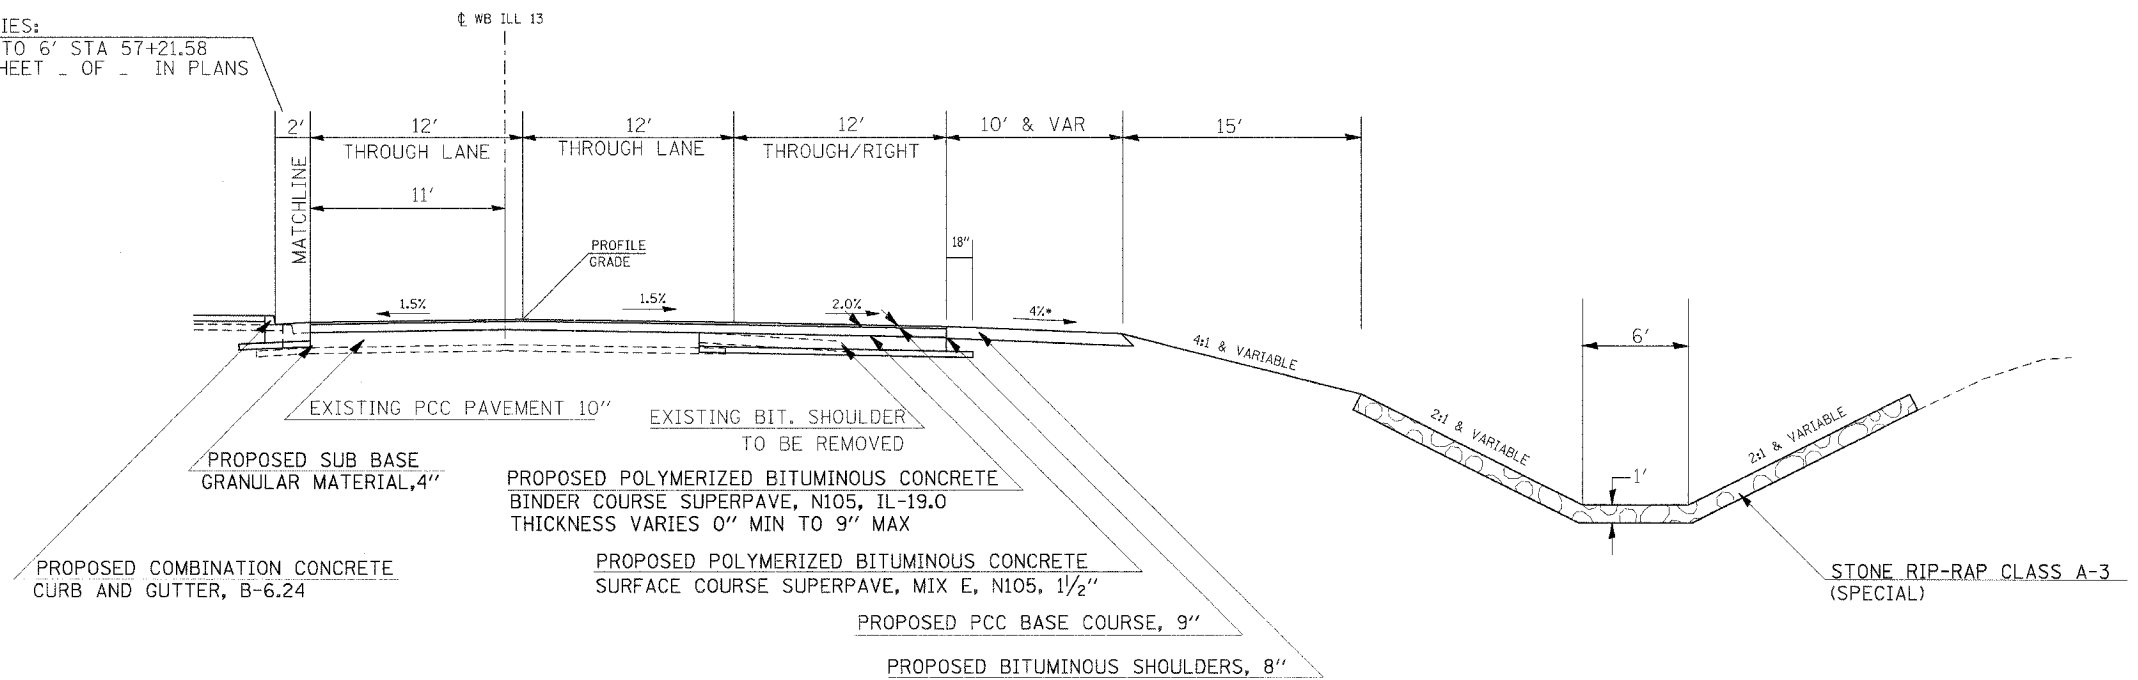

TO BE USED
 ILLINOIS 13 WESTBOUND
 STA 53+75.08 TO 57+21.58

* TRANSITION CROSS-SLOPE 0.5%/50' OR GREATER TO MATCH PCC CONNECTOR
 BIT CONC BSE CSE WIDENING NOT SHOWN. REFER TO BRIDGE TRAFFIC CONTROL DETAILS