


F.A.R. RTE	SECTION	COUNTY	TOTAL SHEETS	SHEET NO
331	*	JACKSON	258	19
STA.		TO STA.		
FED. ROAD DIST. NO. -		ILLINOIS	FED. AID PROJECT	
* (12-1)2N,I-5,TS-3,B-1				

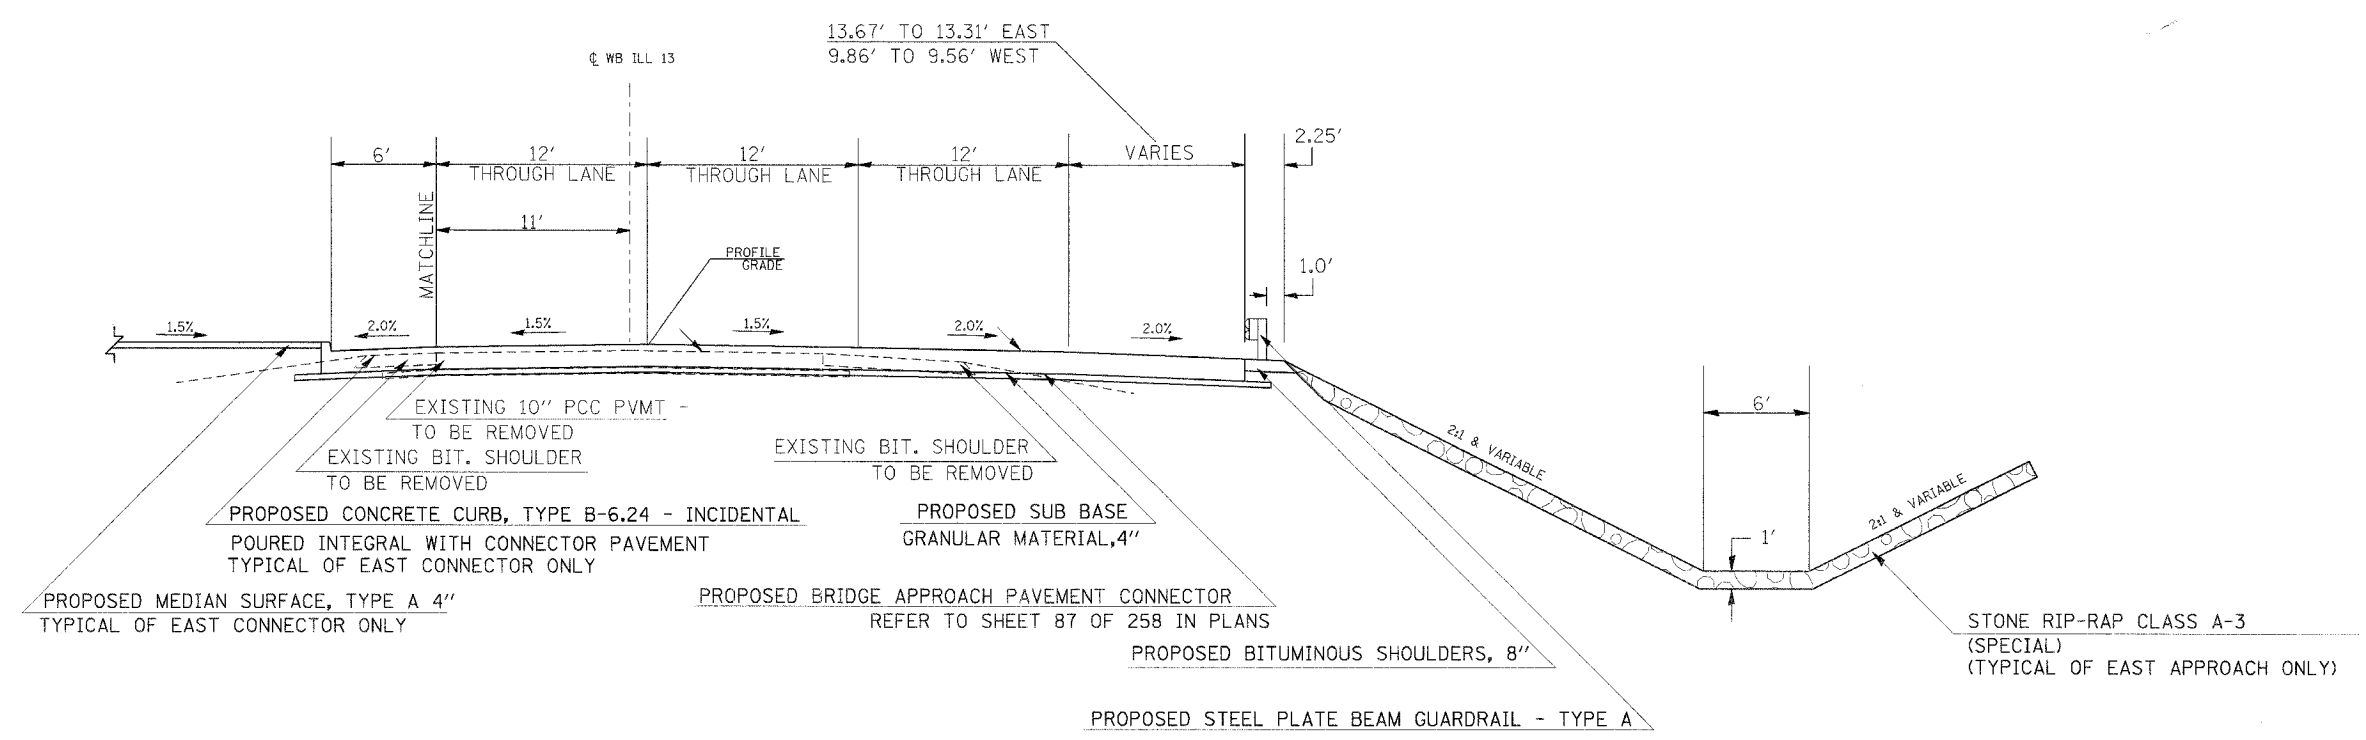

EXISTING 10" PCC PVMT - TO BE REMOVED
 EXISTING BIT. SHOULDER TO BE REMOVED
 EXISTING BIT. SHOULDER TO BE REMOVED

PROPOSED CONCRETE CURB, TYPE B-6.24 - INCIDENTAL
 POURED INTEGRAL WITH CONNECTOR PAVEMENT
 TYPICAL OF EAST CONNECTOR ONLY

PROPOSED SUB BASE GRANULAR MATERIAL, 4"

PROPOSED BRIDGE APPROACH PAVEMENT CONNECTOR
 REFER TO SHEET 87 OF 258 IN PLANS

PROPOSED BITUMINOUS SHOULDERS, 8"

PROPOSED STEEL PLATE BEAM GUARDRAIL - TYPE A

STONE RIP-RAP CLASS A-3 (SPECIAL)
 (TYPICAL OF EAST APPROACH ONLY)

TO BE USED
 BRIDGE APPROACH PAVEMENT CONNECTOR (PCC) SPECIAL - LOOKING WEST
 WESTBOUND ILLINOIS 13
 STA 57+21.58 TO 57+32.92 (EAST)
 STA 58+70.92 TO 58+87.40 (WEST)

BIT CONC BSE CSE WIDENING NOT SHOWN. REFER TO BRIDGE TRAFFIC CONTROL DETAILS