



F.A.P. RTE	SECTION	COUNTY	TOTAL SHEETS	SHEET NO.
331	*	JACKSON	258	21
STA.		TO STA.		
FED. ROAD DIST. NO. -		ILLINOIS	FED. AID PROJECT	
* (12-1)2N,1-5,TS-3,B-1				

LEFT TURN LANE:
 9.8' STA 62+60.00 TO 12' STA 63+19.44
 12' STA 63+19.44 TO 12' STA 64+27.31

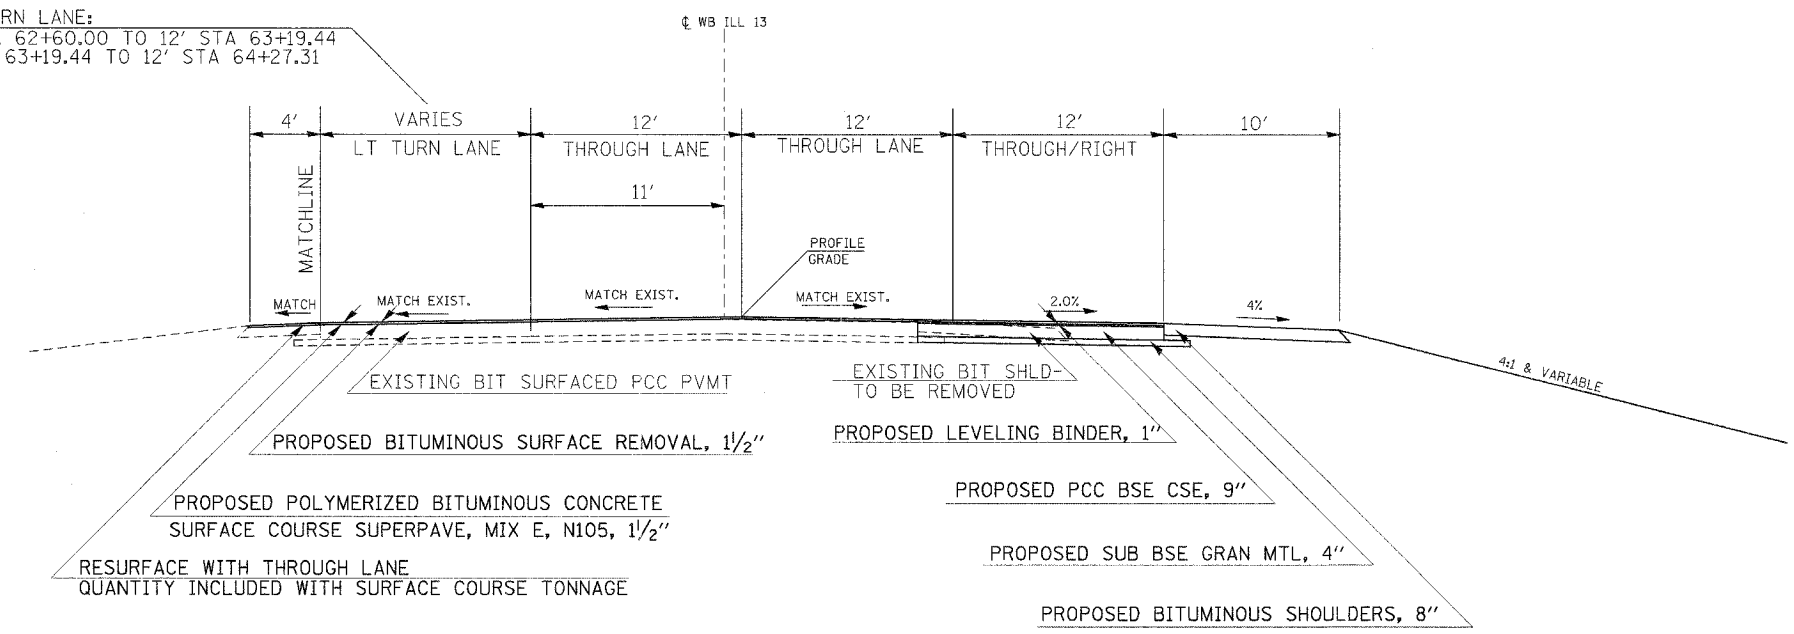

TYPICAL SECTION
 ILLINOIS 13 WESTBOUND
 STA 62+60.00 TO 64+27.31

LEFT TURN LANE:
 0' STA 60+05.92 TO 9.8' STA 62+60.00

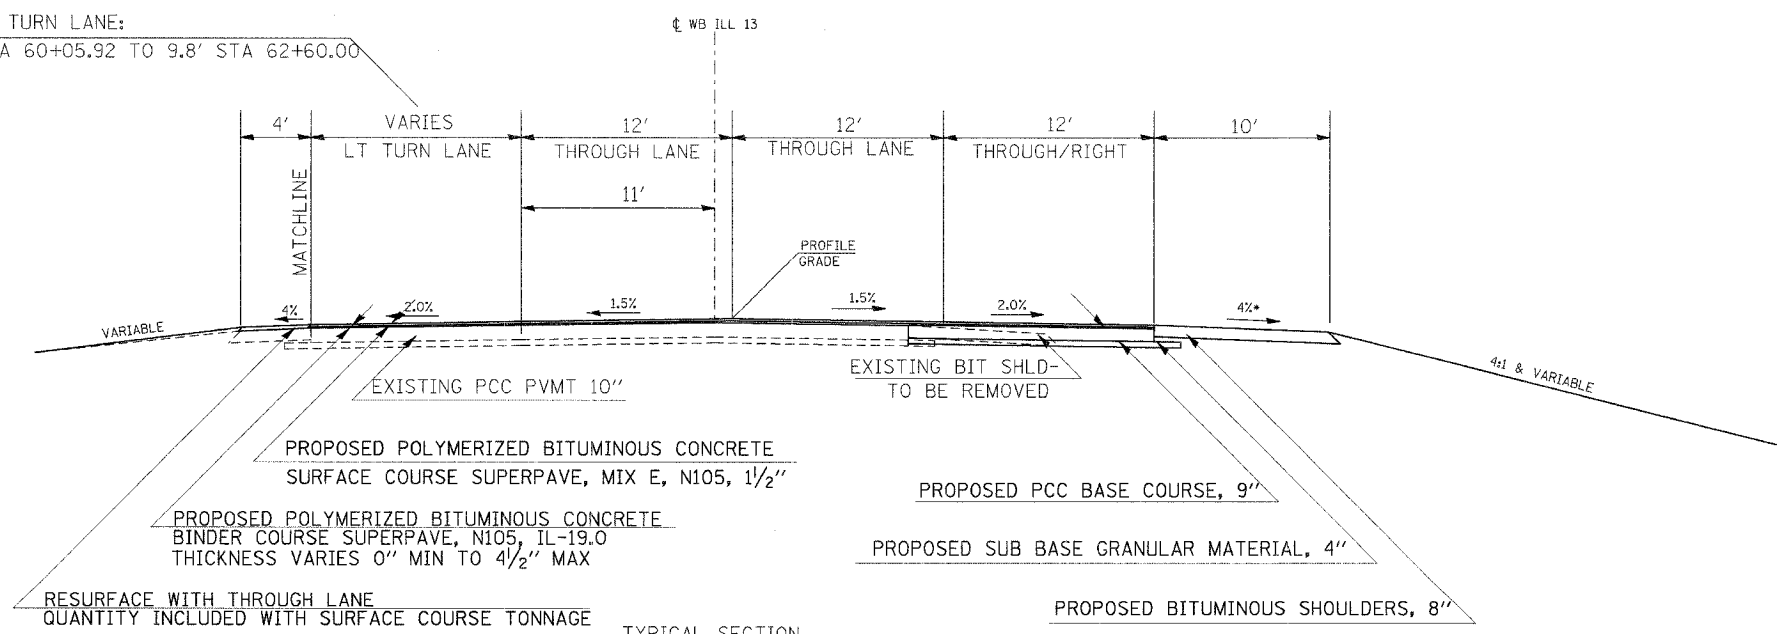

TYPICAL SECTION
 ILLINOIS 13 WESTBOUND
 58+78.64 TO 62+60.00

* TRANSITION CROSS-SLOPE 0.5%/50' OR GREATER TO MATCH PCC CONNECTOR
 BIT CONC BSE CSE WIDENING NOT SHOWN. REFER TO BRIDGE TRAFFIC CONTROL DETAILS