


F.A.P. RTE	SECTION	COUNTY	TOTAL SHEETS	SHEET NO.
331	*	JACKSON	258	24
STA.	TO STA.			
FED. ROAD DIST. NO. -	ILLINOIS	FED. AID PROJECT		
* (12-1)2N,1-5,TS-3,B-1				

COMB. CONC. CURB AND GUTTER, B-6.24  
CURB AND GUTTER REMOVAL

TIE 20' RADIUS INTO ILLINOIS 13;  
STA 37+32.04 LT TO 37+44.04 LT

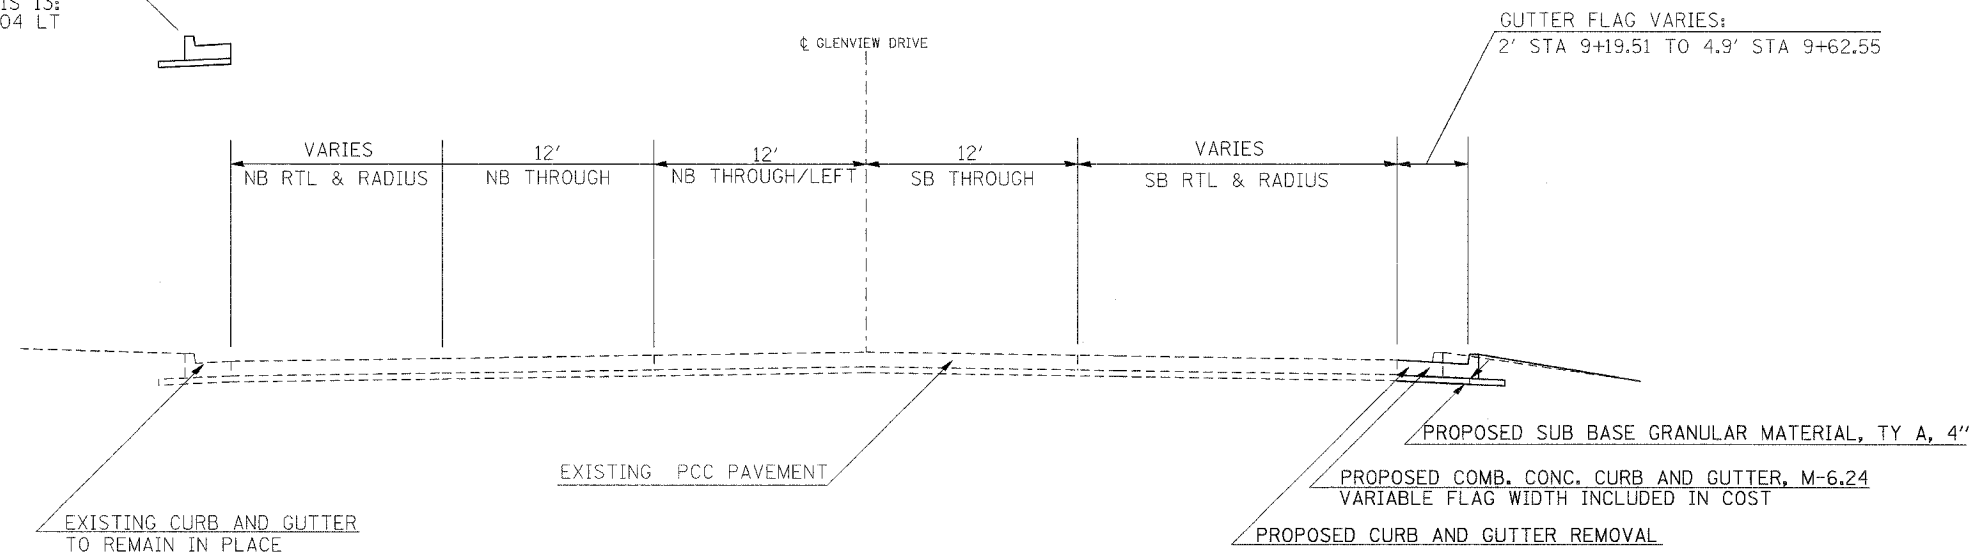

TO BE USED  
GLENVIEW DRIVE  
STA 9+19.51 TO 9+62.55