
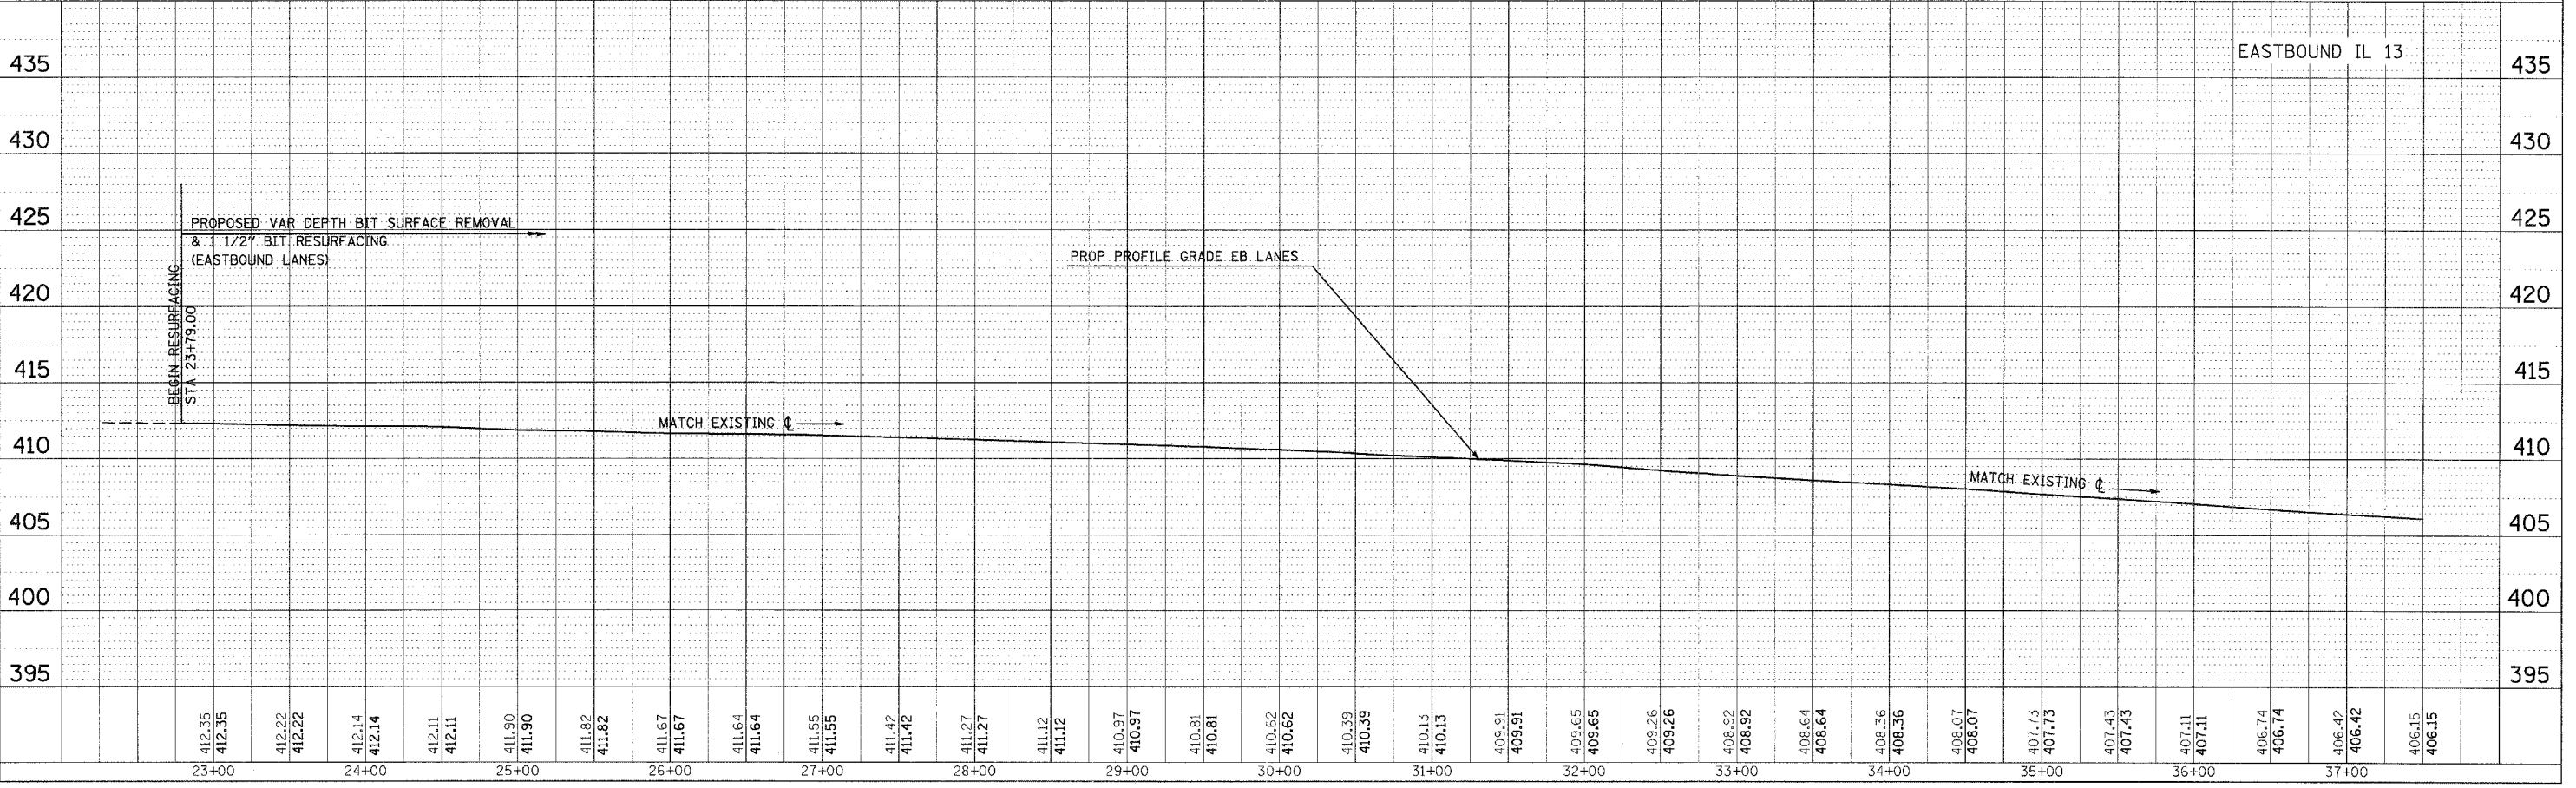


F.A.P. RTE	SECTION	COUNTY	TOTAL SHEETS	SHEET NO
331	*	JACKSON	258	34
STA.		TO STA.		
FED. ROAD DIST. NO. -		ILLINOIS	FED. AID PROJECT	
* (12-1)2N,I-5,TS-3,B-1				

PLAN	DATE
DESIGNED	
PLOTTED	
ALIGNED	
CHECKED	
NO. _____	
DATE _____	

PROFILE	DATE
DESIGNED	
PLOTTED	
CHECKED	
NO. _____	
DATE _____	

2/15/2006  
 en:\projects\9824483\9824483.dwg  
 10:00:00 / J. IN.

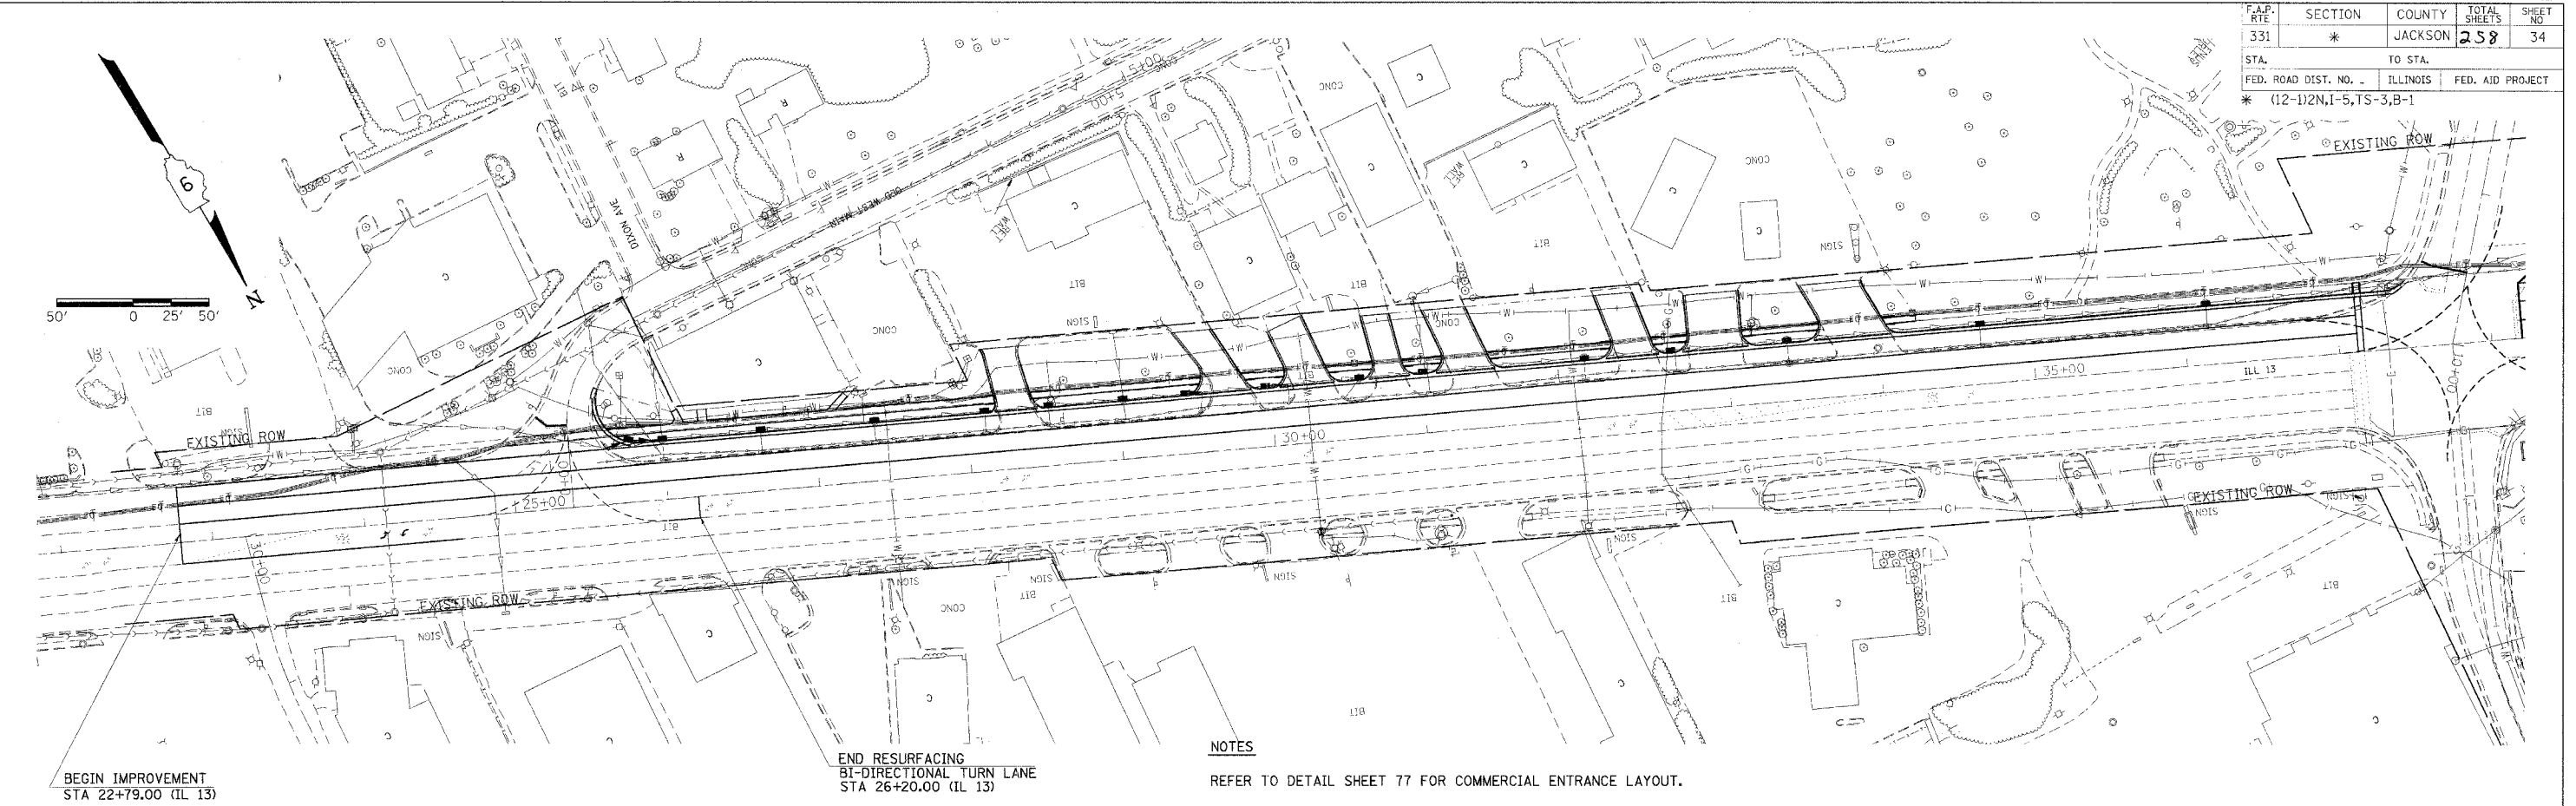

**PLAN PROFILE - IL 13 EB STA 22+73.00 TO 37+00.00**