



F.A.P. #	SECTION	COUNTY	TOTAL SHEETS	SHEET NO.
331	*	JACKSON	225	39
STA. TO STA.		FED. ROAD DIST. NO. - ILLINOIS FED. AID PROJECT		
		* (12-1)2N,I-5,TS-3,B-1		

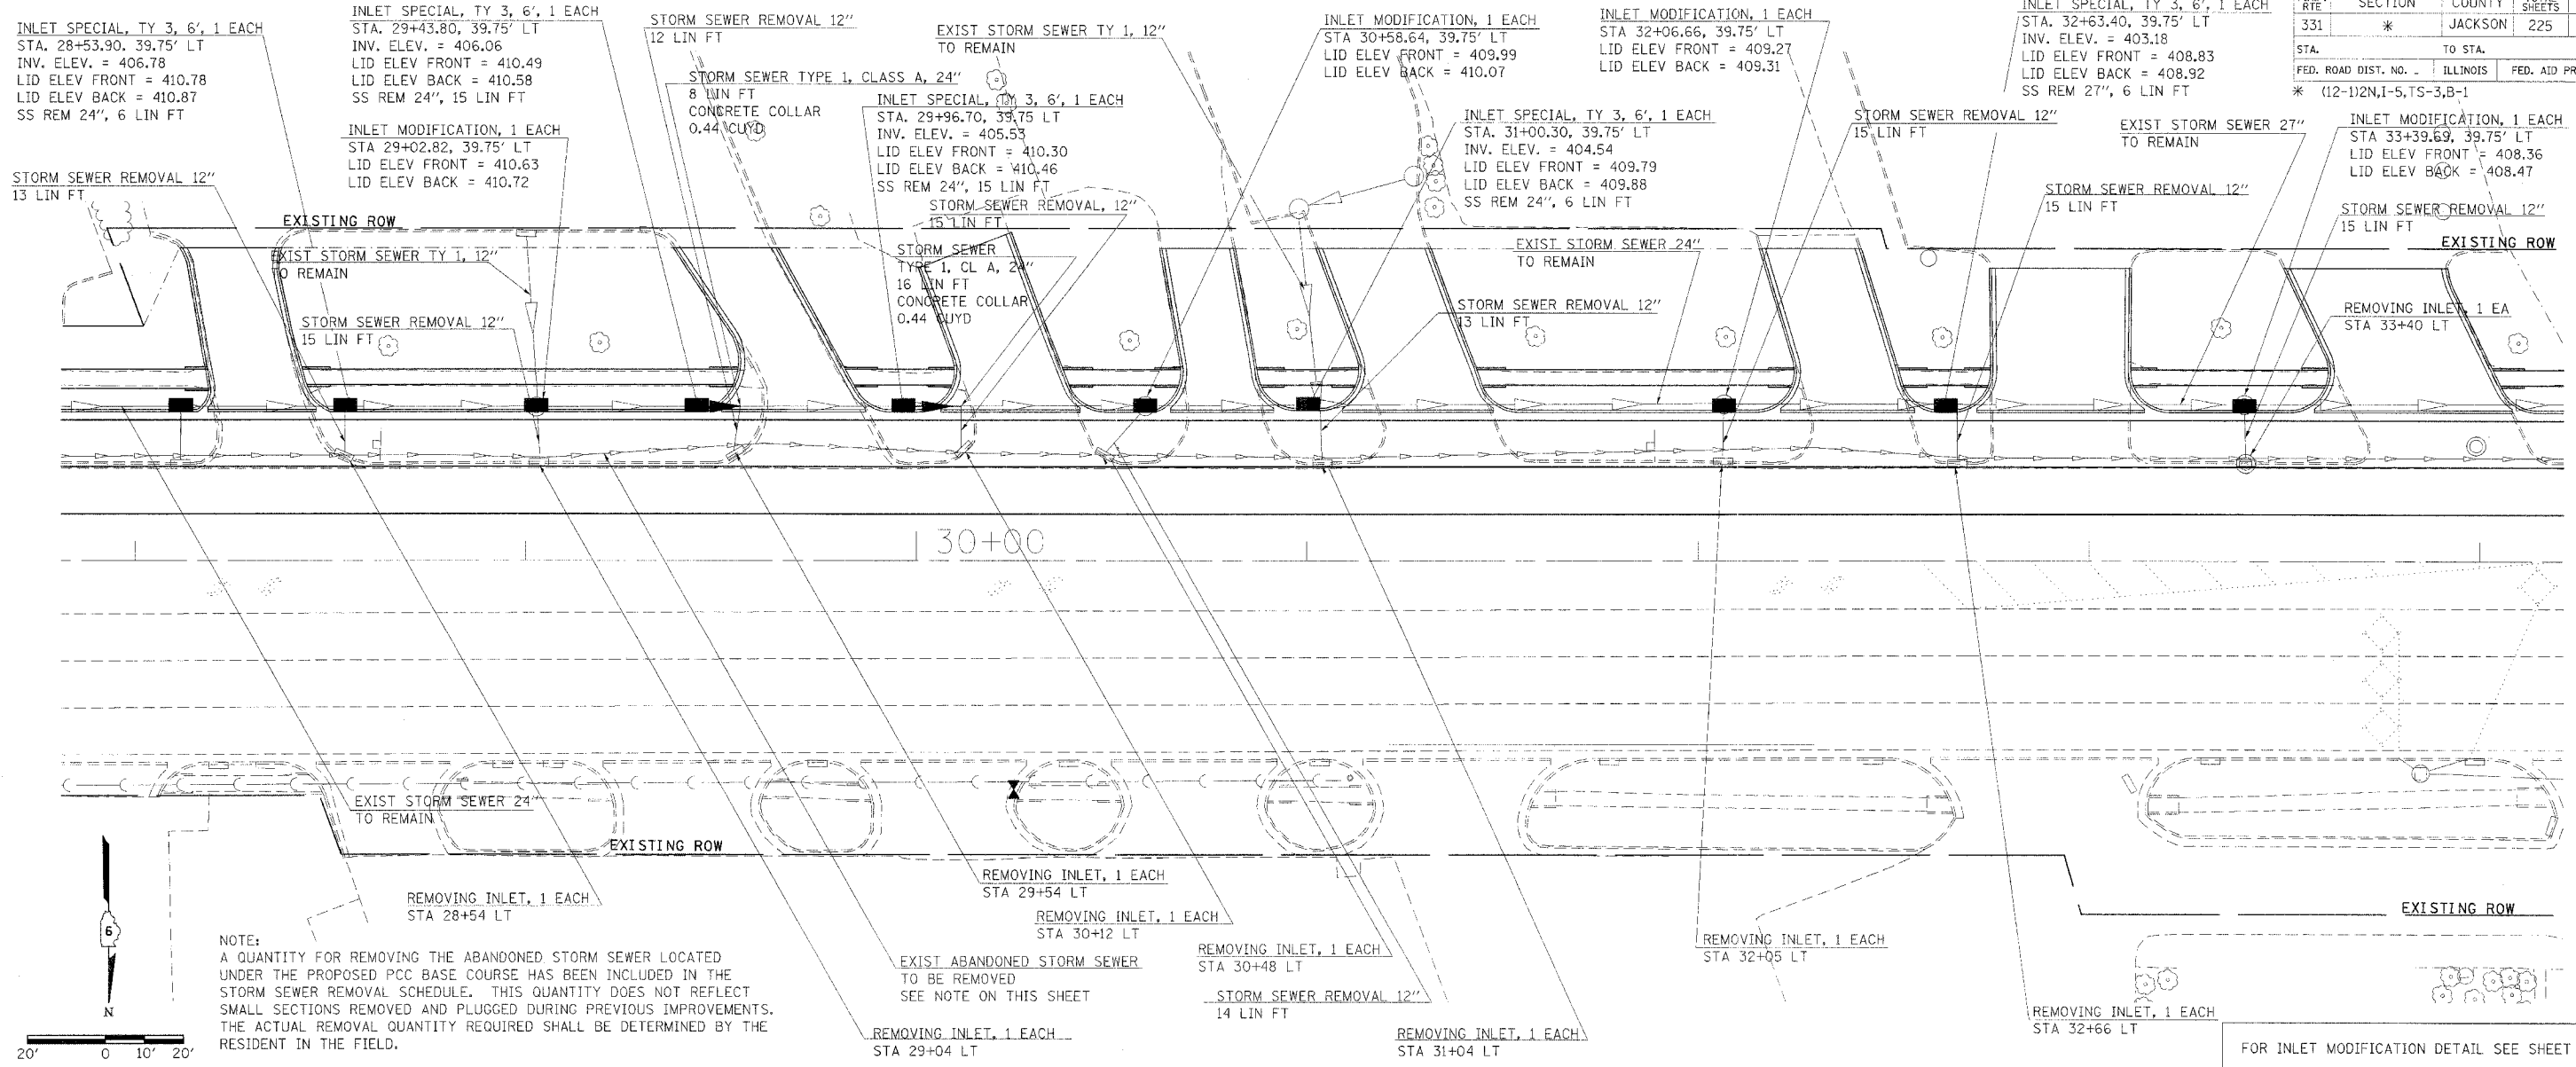

NOTE:
 A QUANTITY FOR REMOVING THE ABANDONED STORM SEWER LOCATED UNDER THE PROPOSED PCC BASE COURSE HAS BEEN INCLUDED IN THE STORM SEWER REMOVAL SCHEDULE. THIS QUANTITY DOES NOT REFLECT SMALL SECTIONS REMOVED AND PLUGGED DURING PREVIOUS IMPROVEMENTS. THE ACTUAL REMOVAL QUANTITY REQUIRED SHALL BE DETERMINED BY THE RESIDENT IN THE FIELD.

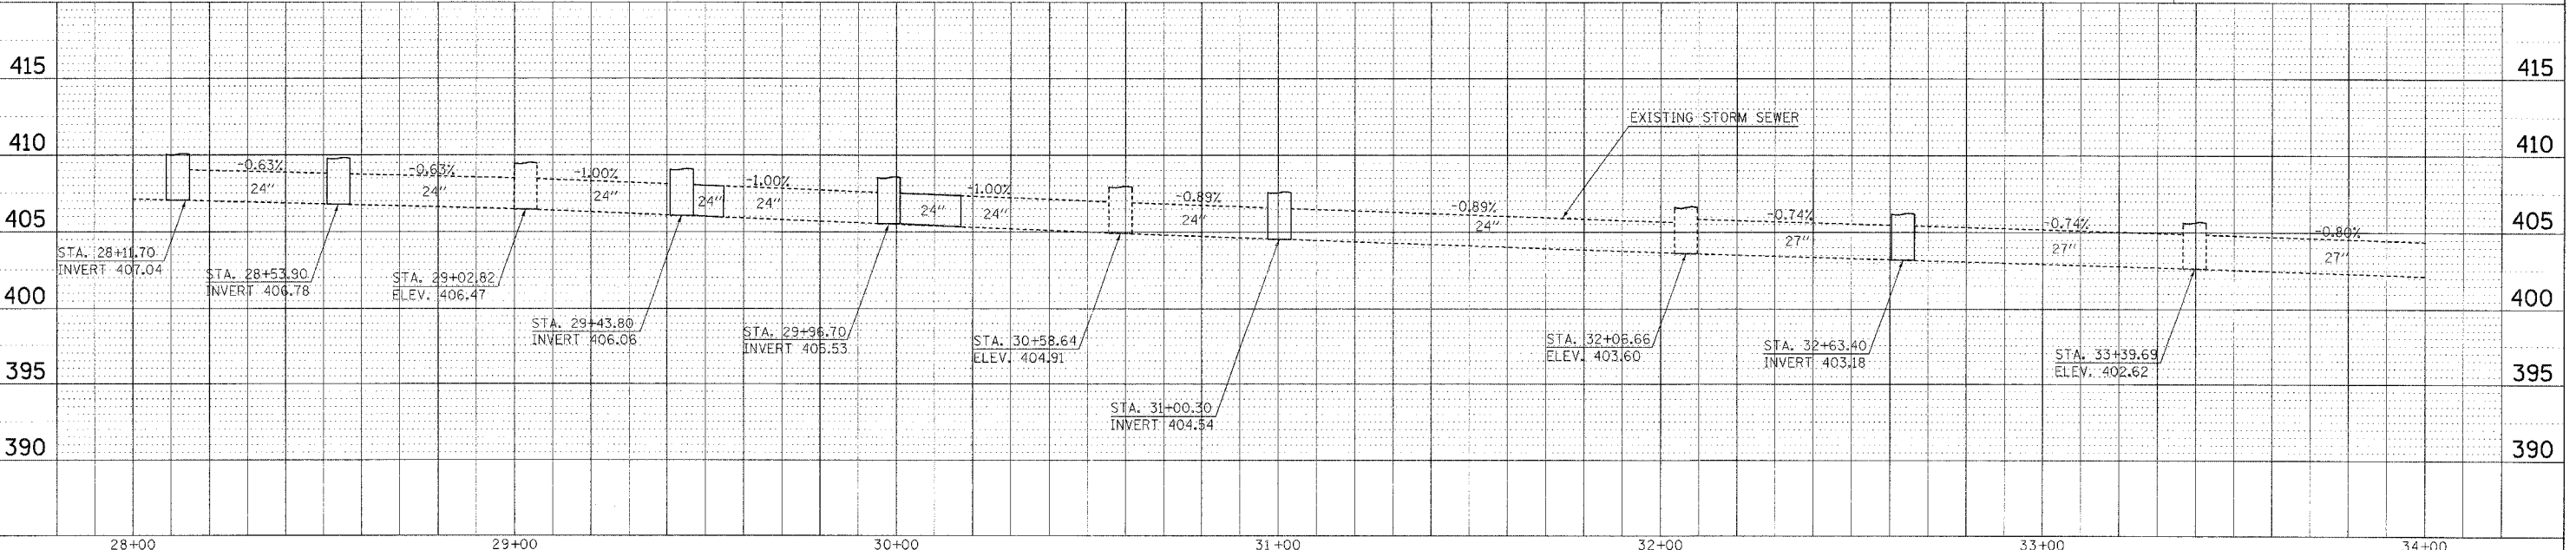

PLAN	DATE
SUBMITTED	BY
REVISIONS	BY
NO.	DATE

PROFILE	DATE
SUBMITTED	BY
REVISIONS	BY
NO.	DATE

2/16/2006
 20/0000 / IN
 11:12:30

PLAN PROFILE - DRAINAGE (ILLINOIS 13)