

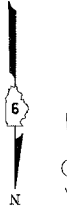


F.A.P. RTE	SECTION	COUNTY	TOTAL SHEETS	SHEET NO
331	*	JACKSON	258	42
STA.		TO STA.		
FED. ROAD DIST. NO.		ILLINOIS		FED. AID PROJECT
* (12-1)2N,I-5,TS-3,B-1				

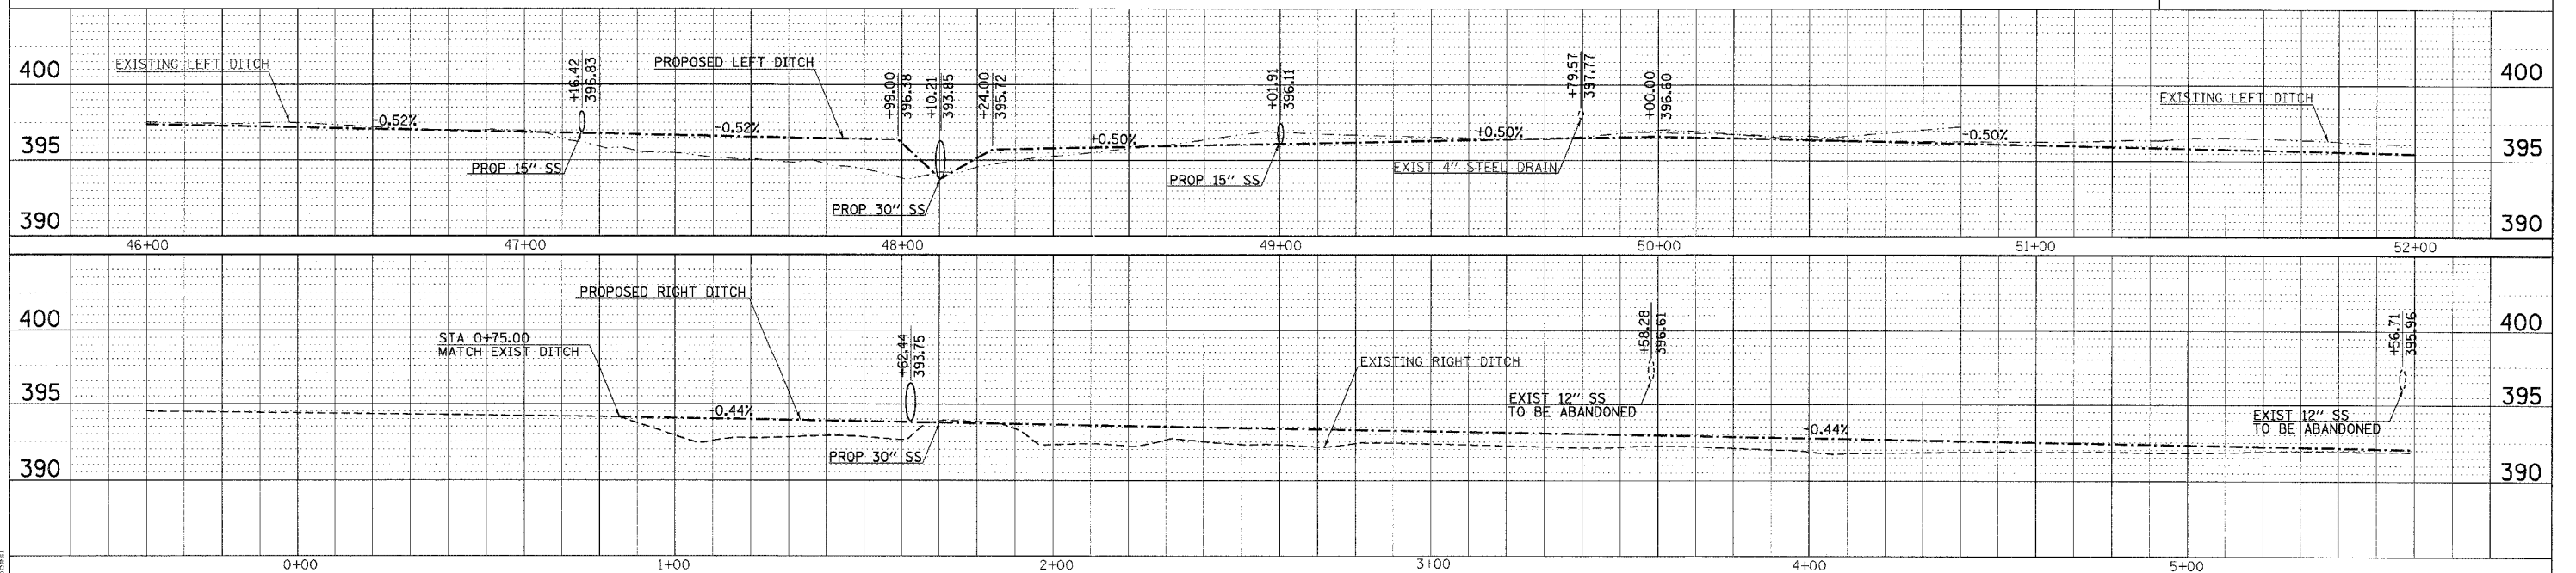

PLAN
 SURVEYED BY: _____ DATE: _____
 NOTED BY: _____
 CHECKED BY: _____
 NO. _____

PROFILE
 SURVEYED BY: _____ DATE: _____
 GRADES CHECKED BY: _____
 STRUCTURE NOTATIONS CHECKED BY: _____
 NO. _____

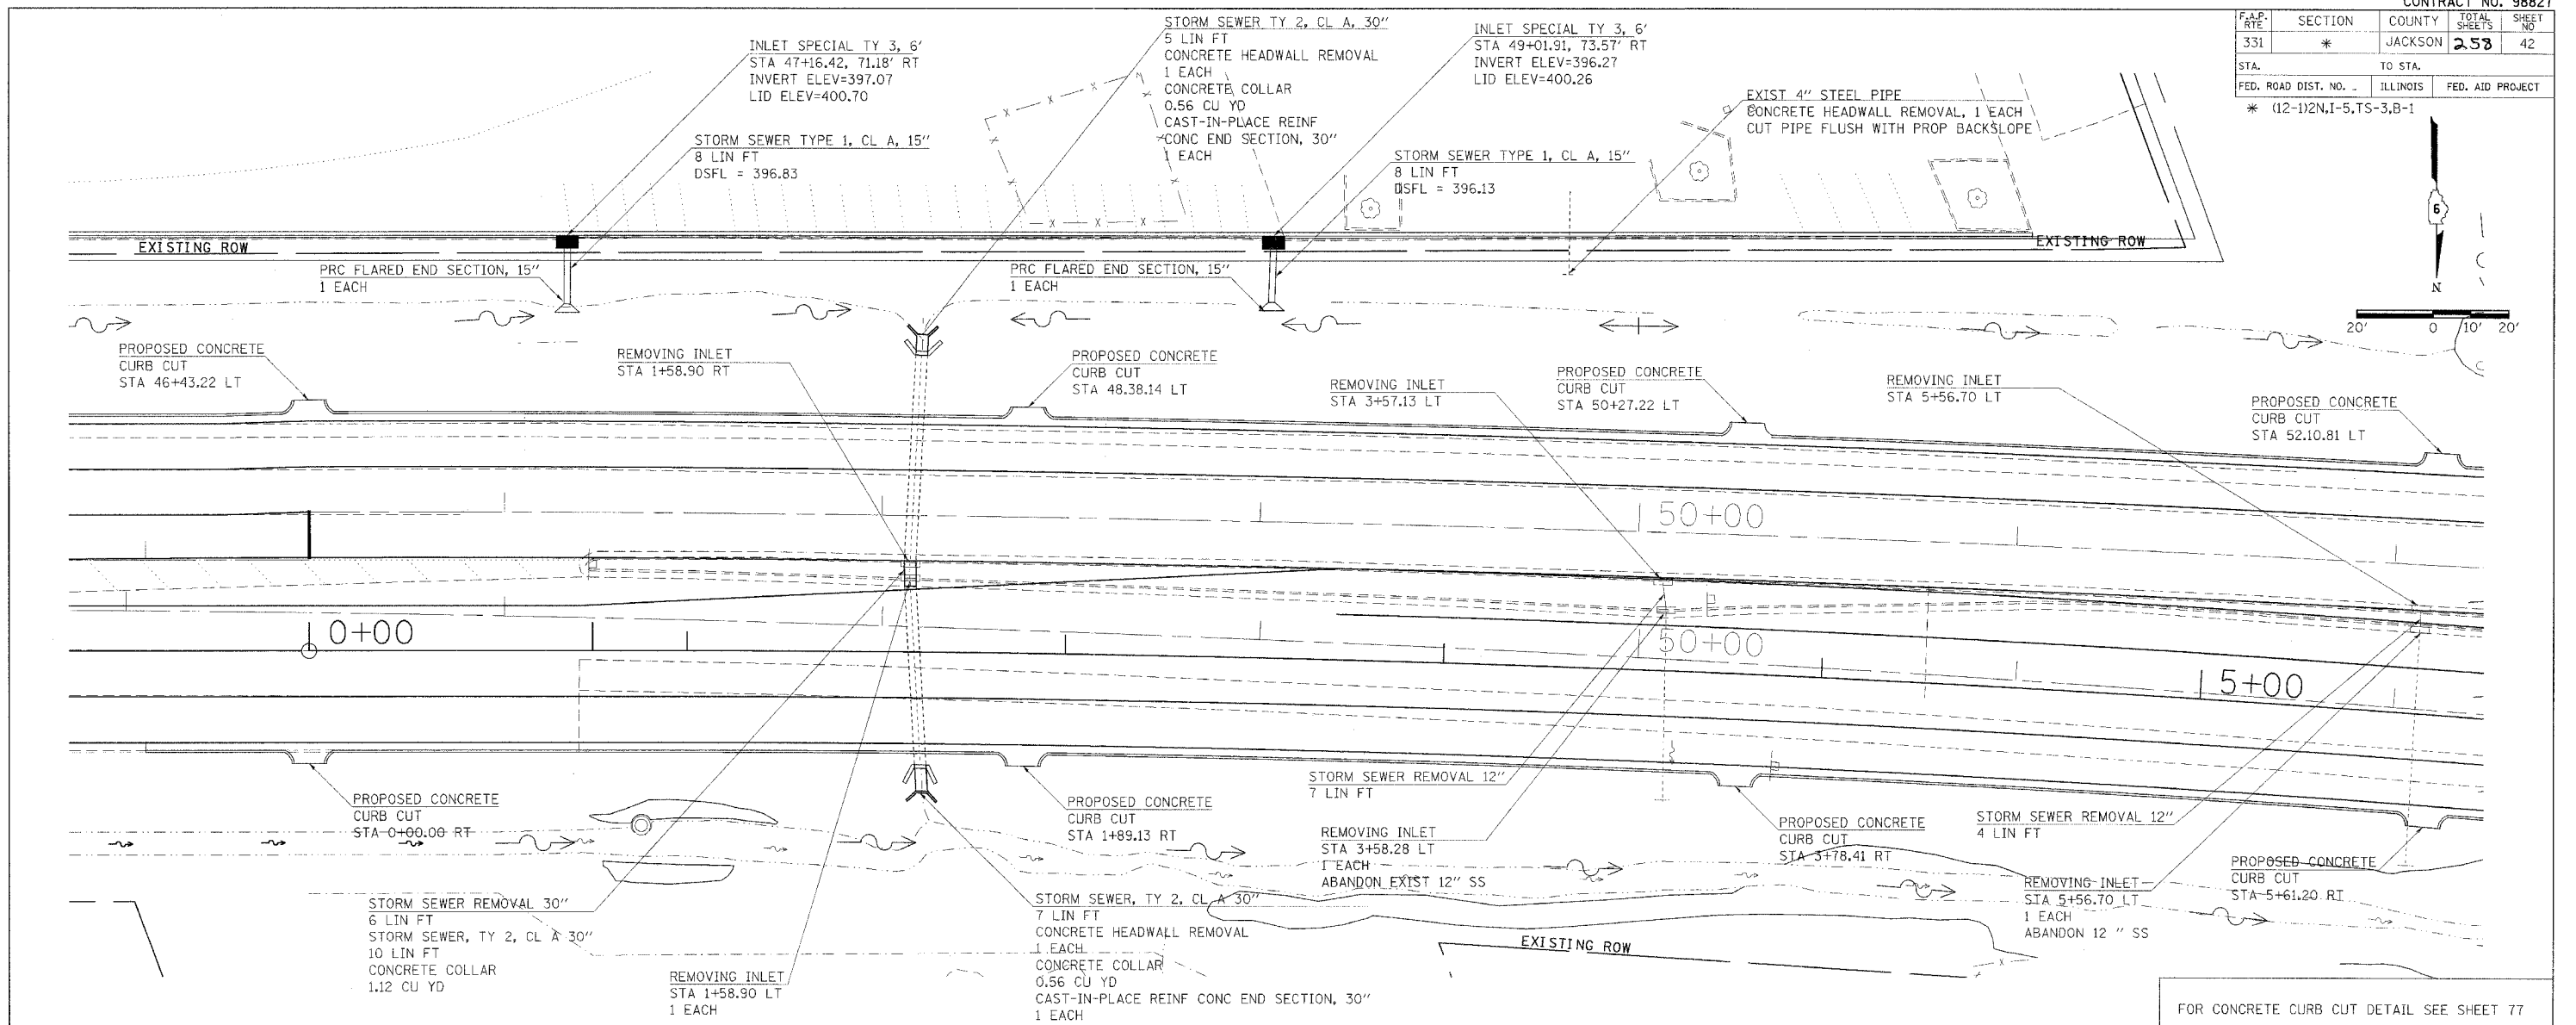

FOR CONCRETE CURB CUT DETAIL SEE SHEET 77

PLAN PROFILE - DRAINAGE (ILLINOIS 13)

2/14/2006
 es:\proj\jct\13\1044483\1044483.dgn
 26/0000 / 7 IN