



CONTRACT NO.				
F.A.P. RTE.	SECTION	COUNTY	TOTAL SHEETS	SHEET NO.
331	#	JACKSON	258	47
STA.		TO STA.		
FED. ROAD DIST. NO.		ILLINOIS FED. AID PROJECT		
*112-112N1-5,TS-3,B-1				

PLAN	SURVEYED	BY	DATE
NOTE BOOK	ALIGNED	CHECKED	
NO.	NO.	NO.	

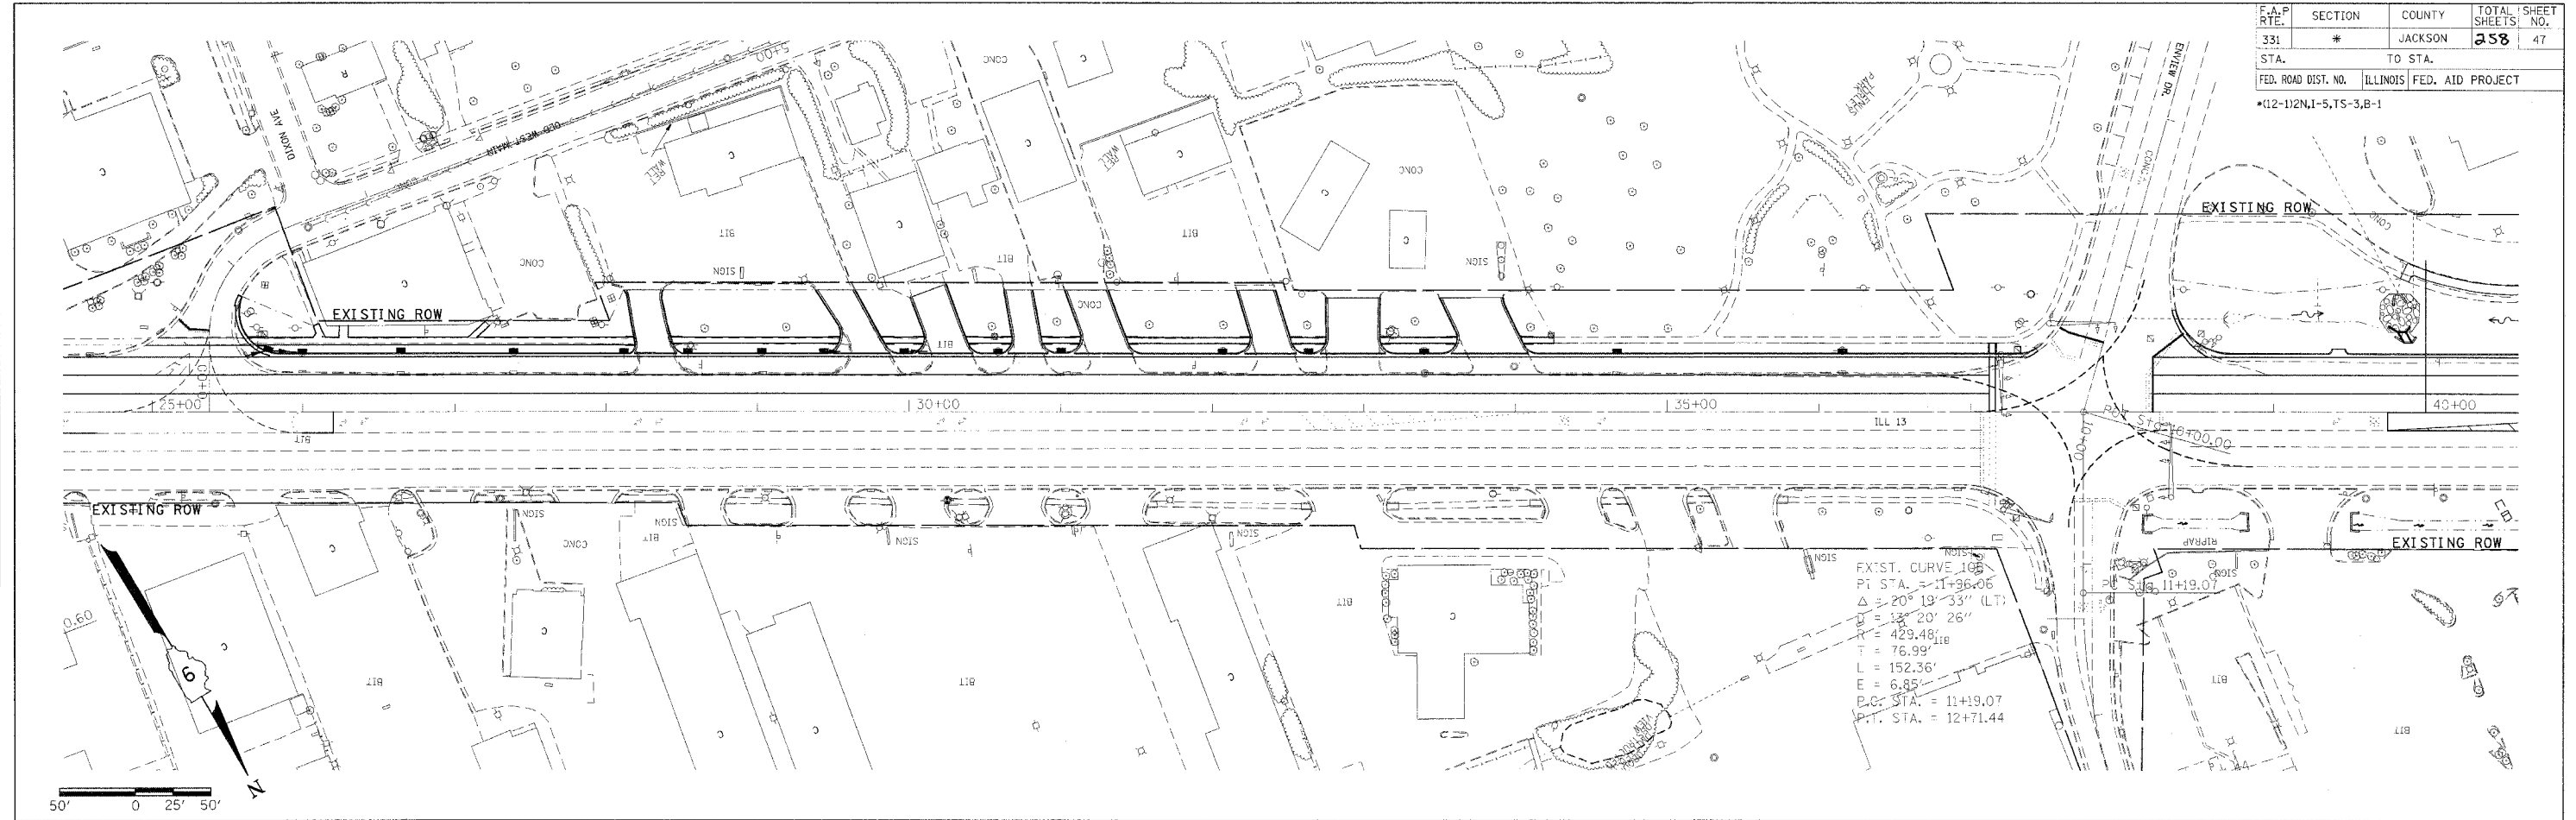

EXIST. CURVE 105
 PI STA. = 11+96.06
 $\Delta = 20^\circ 19' 33''$ (LT)
 $R = 132' 20' 26''$
 $T = 429.48'$
 $L = 76.99'$
 $L = 152.36'$
 $E = 6.85'$
 P.C. STA. = 11+19.07
 P.T. STA. = 12+71.44

PROFILE	SURVEYED	BY	DATE
NOTE BOOK	GRADES	CHECKED	
NO.	NO.	NO.	

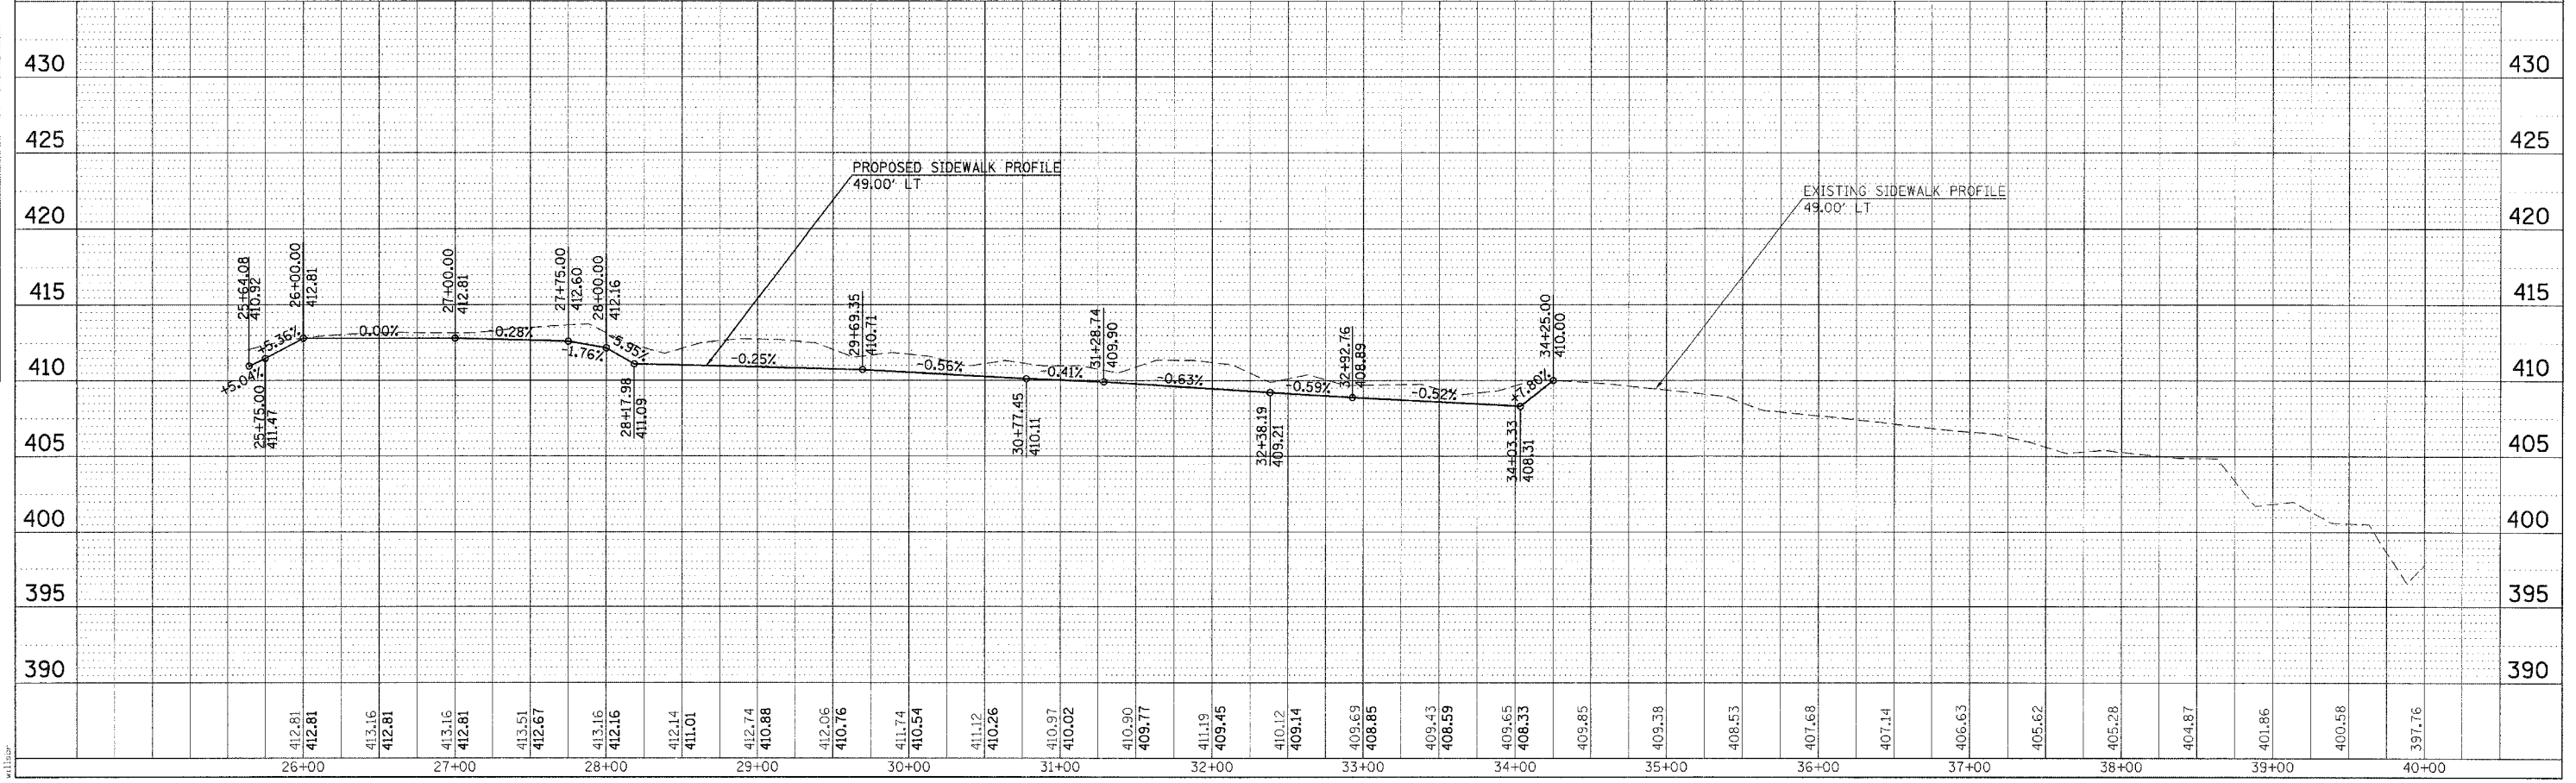

PLAN PROFILE - SIDEWALK (IL 13)

2/15/2006
 es:\projects\112N1-5\112N1-5.dwg
 56.0000 / 1 IN.
 1/13/06