


F.A.P. RTE.	SECTION	COUNTY	TOTAL SHEETS	SHEET NO.
331	*	JACKSON	258	58
STA. TO STA.		ILLINOIS FED. AID PROJECT		
* (12-1)2N,1-5,TS-3,B-1				

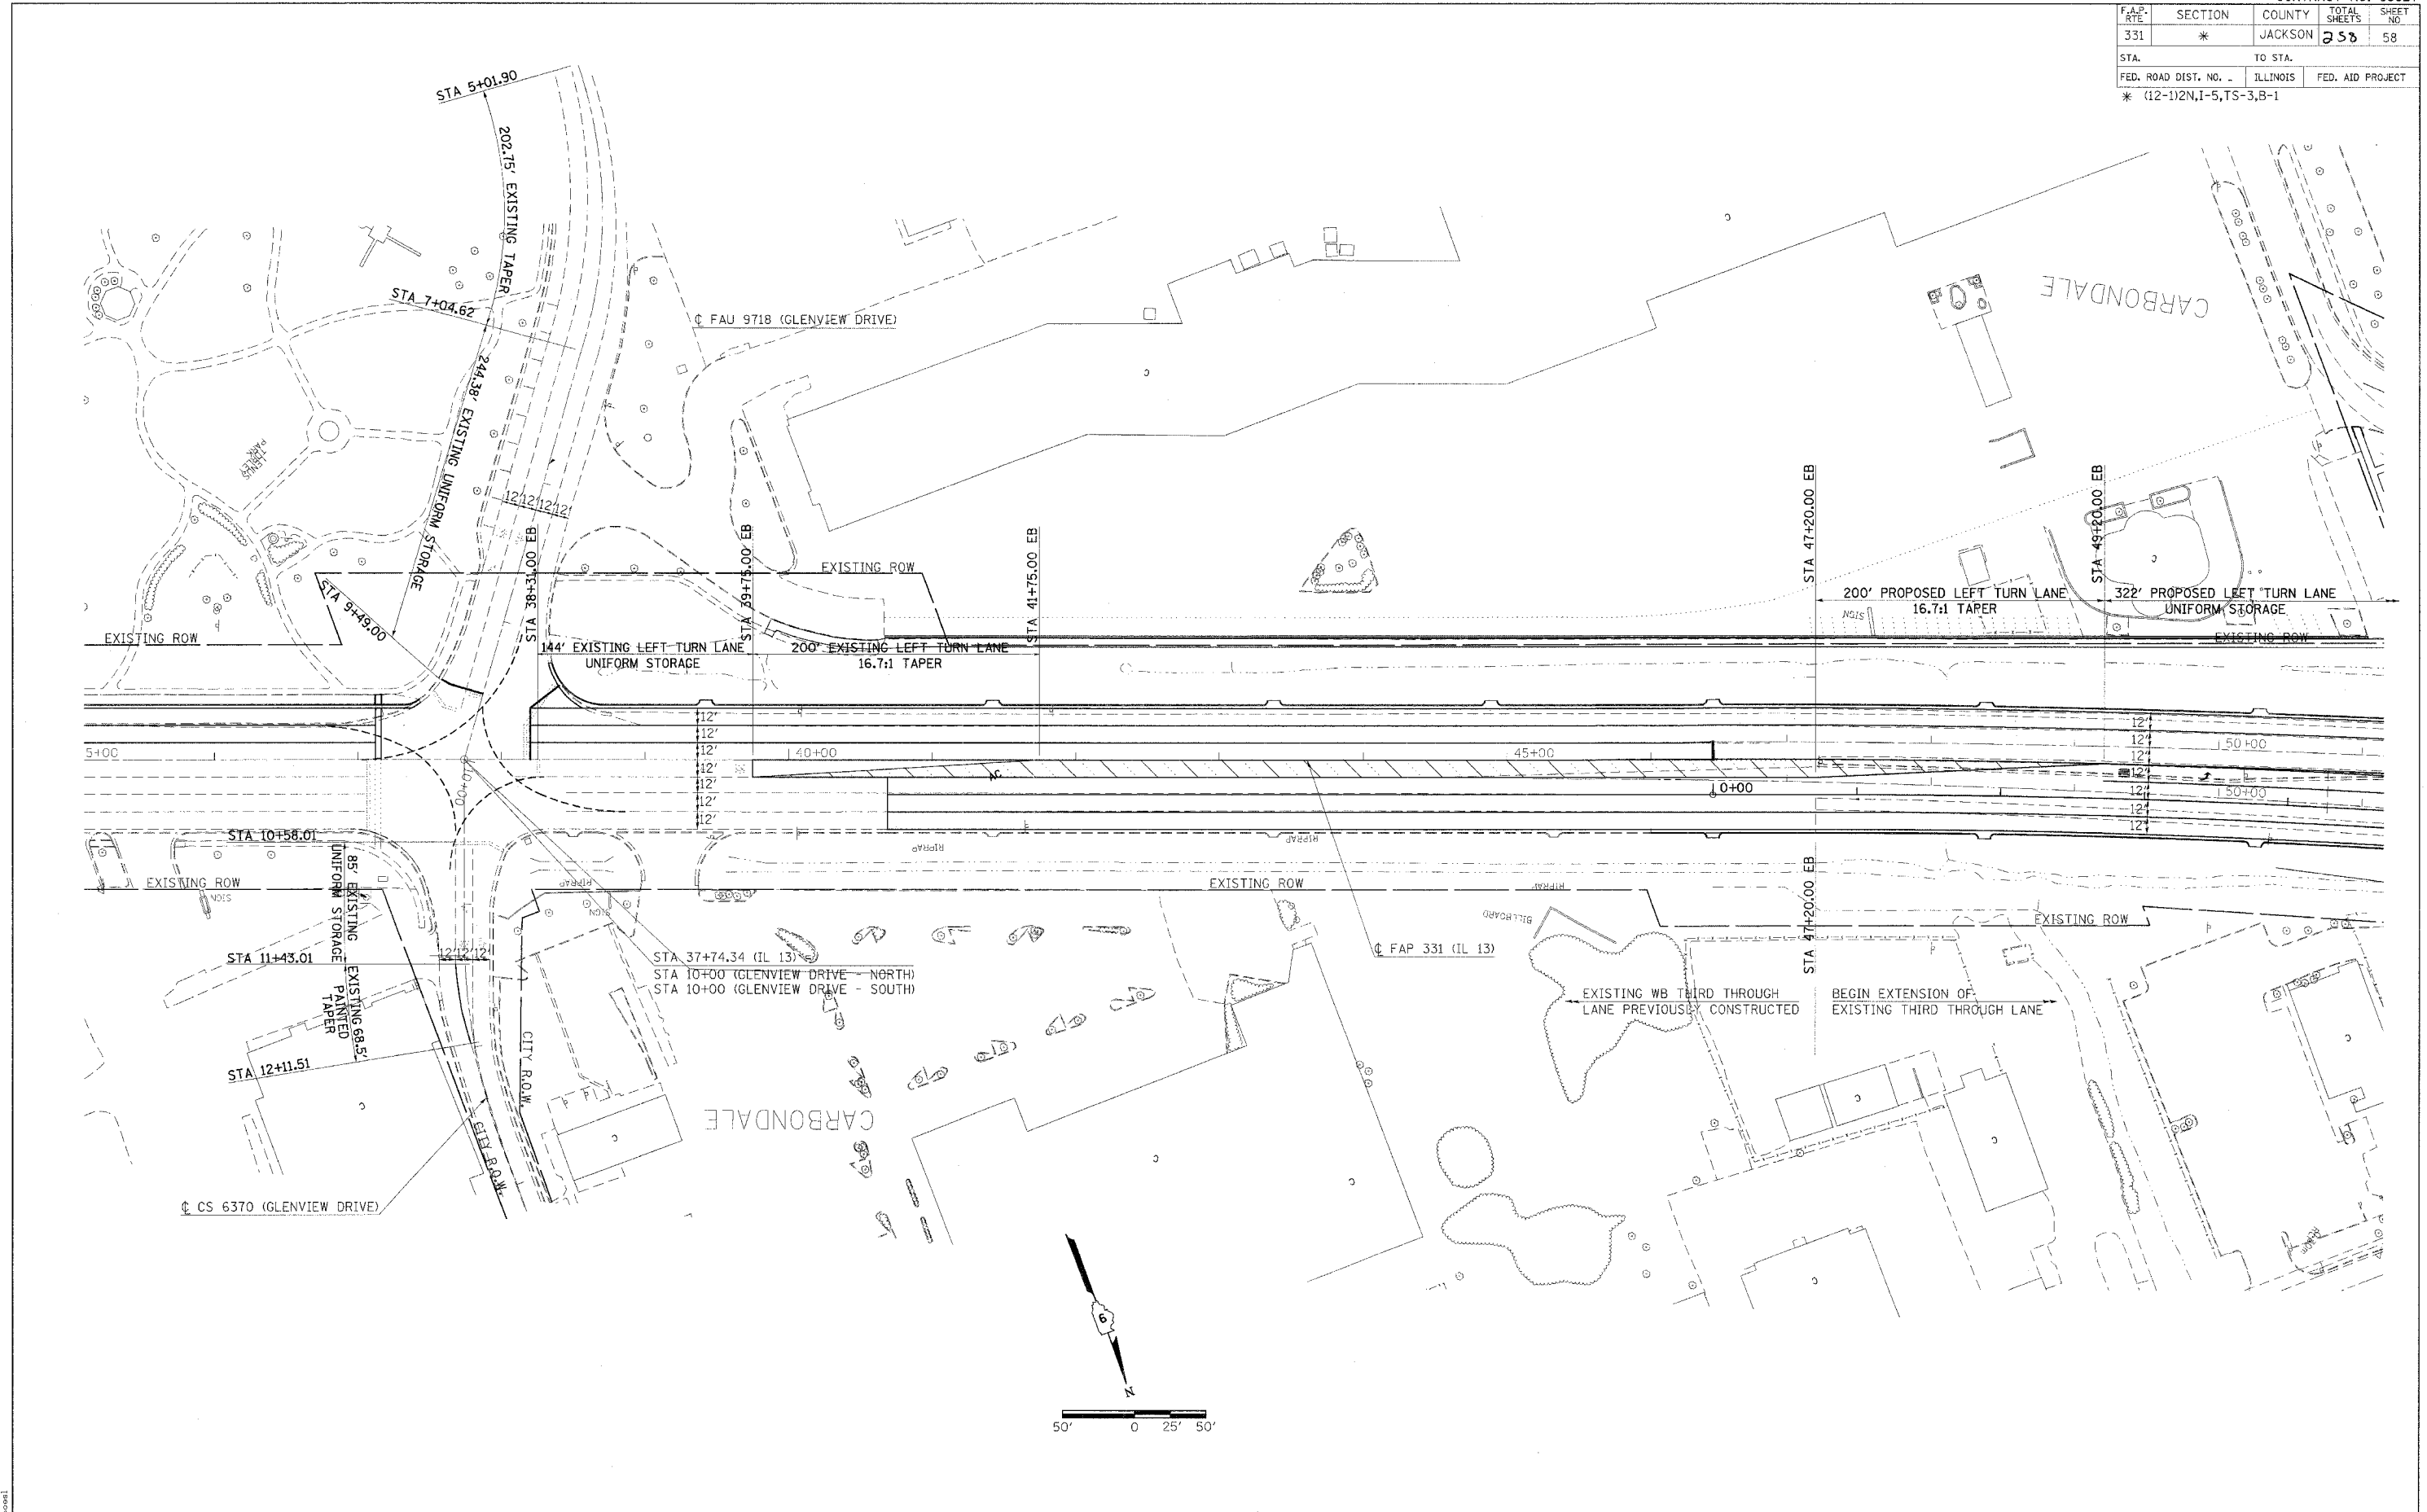

2/14/2006  
 en:\prow\prow\44444444\44444444.dgn  
 50.00000' / IN.  
 p0001