
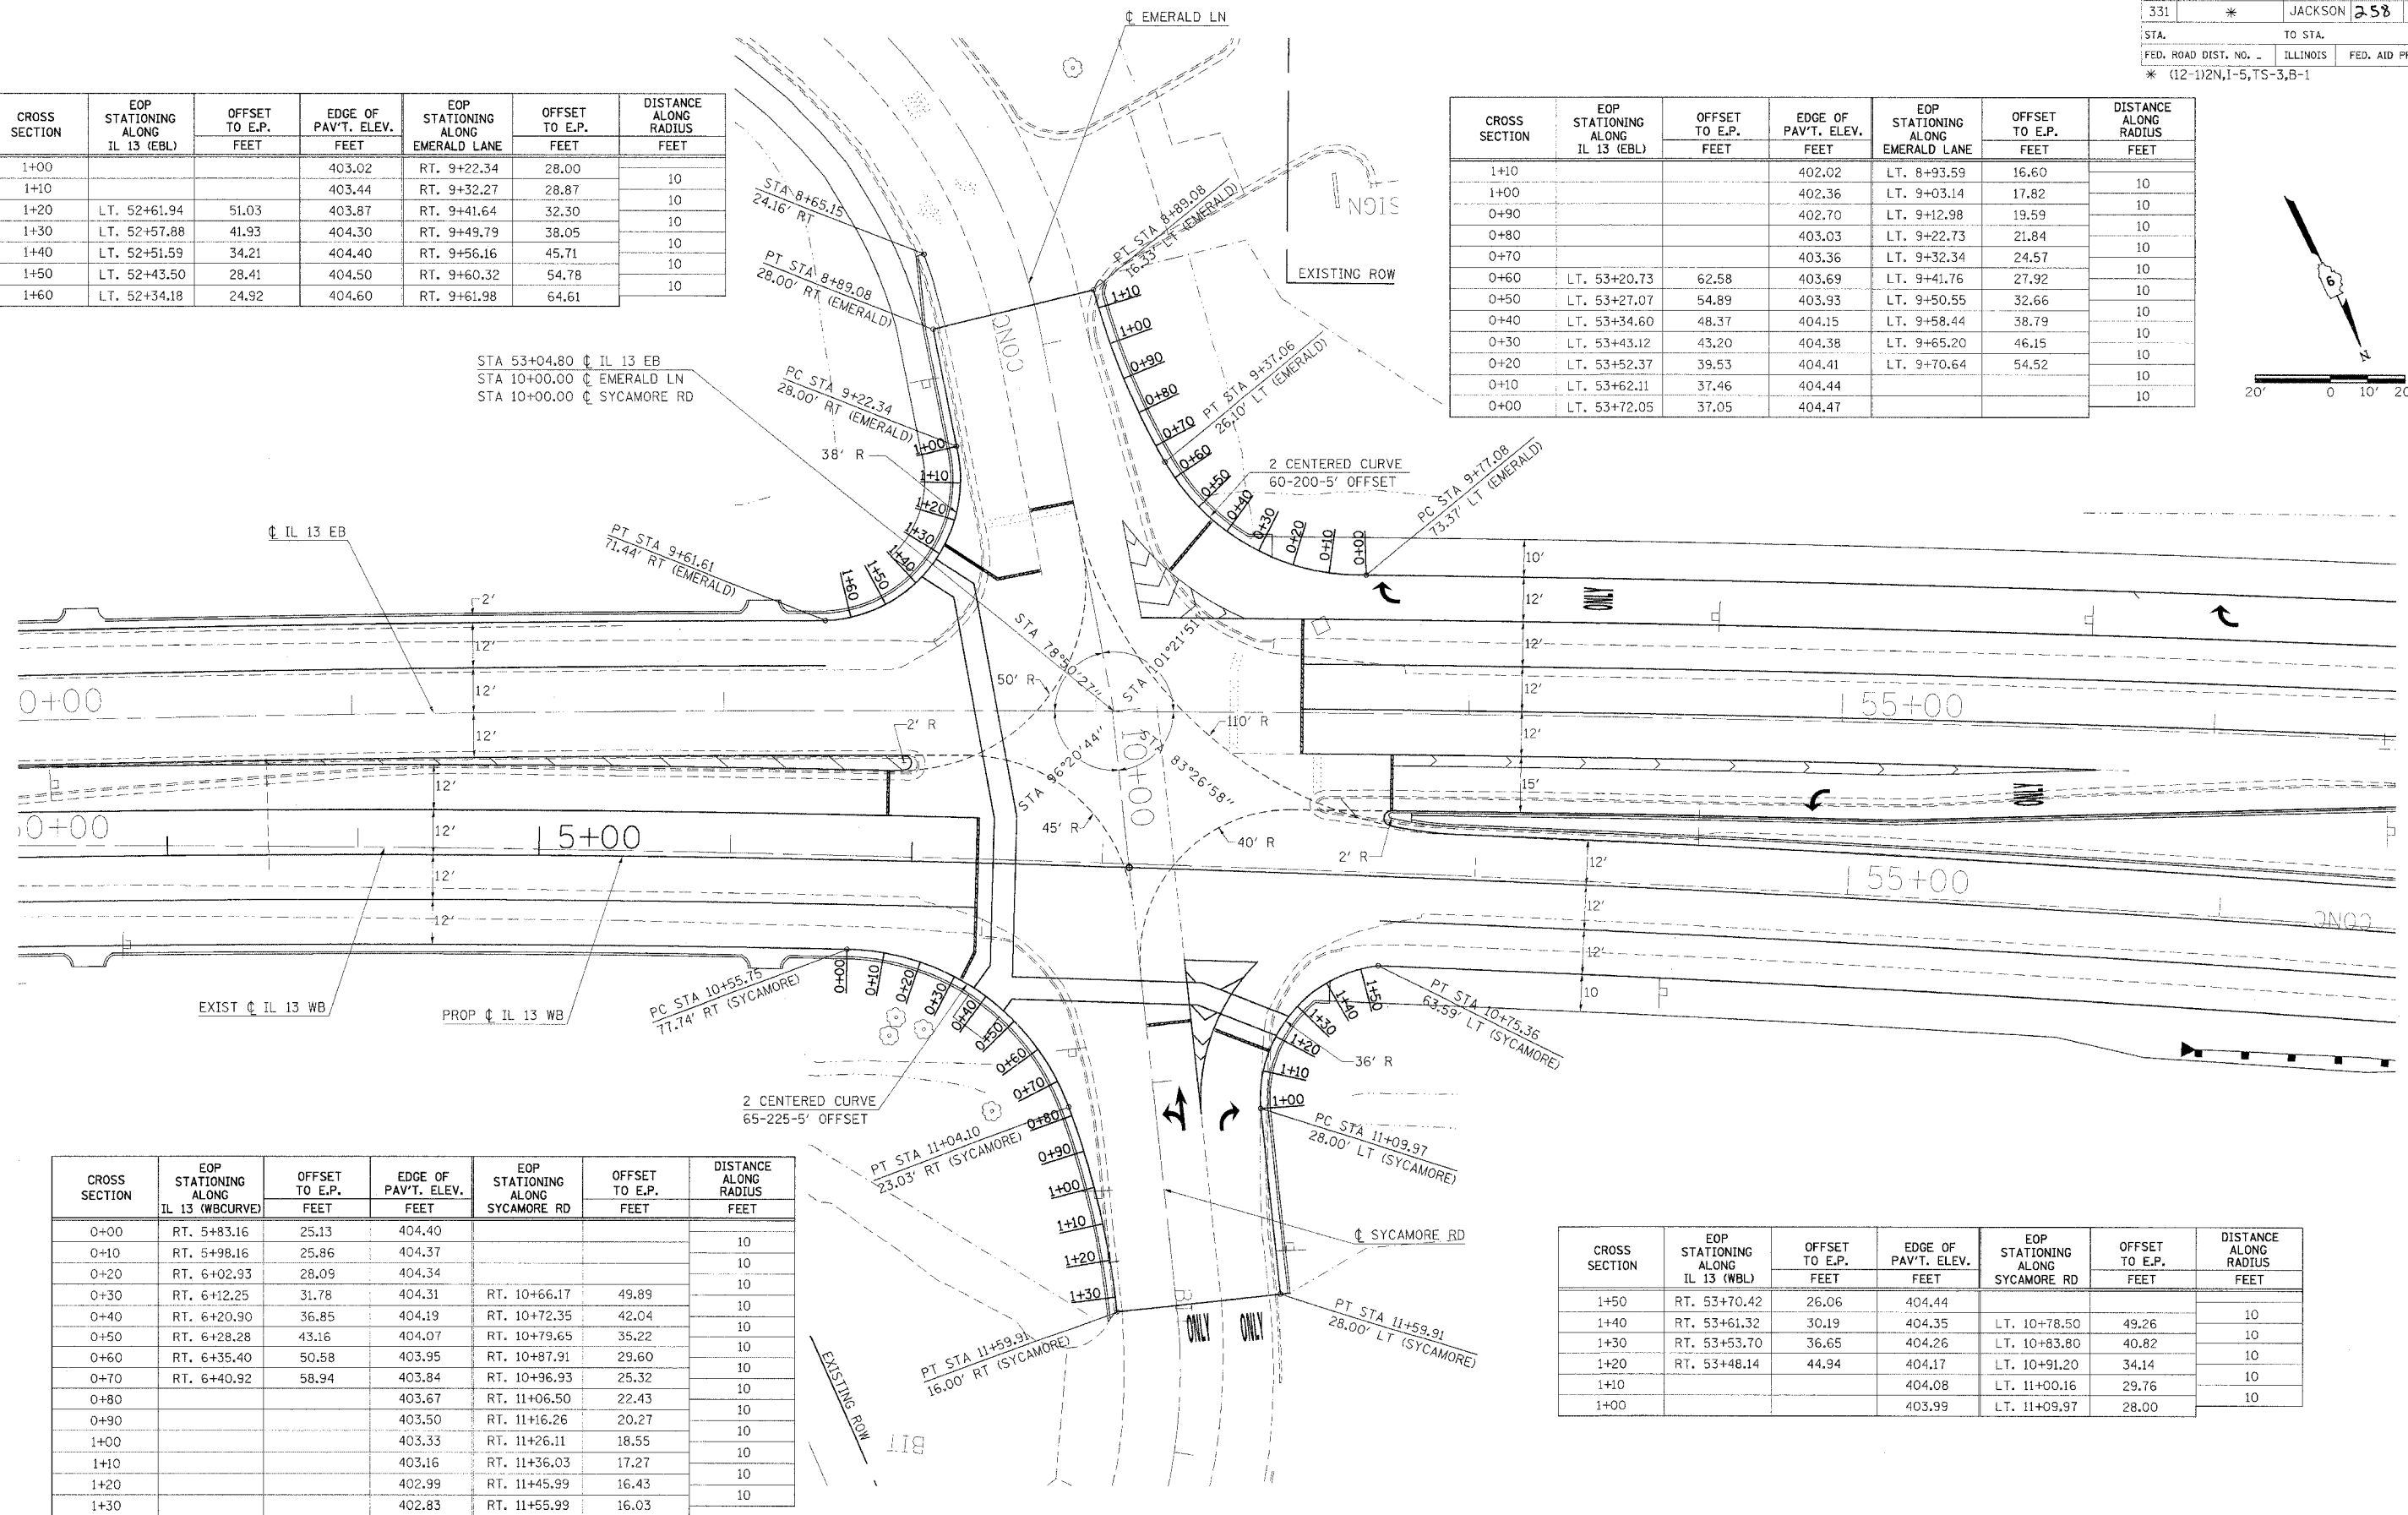


F.A.P. RTE	SECTION	COUNTY	TOTAL SHEETS	SHEET NO
331	*	JACKSON	258	63
STA.		TO STA.		
FED. ROAD DIST. NO.		ILLINOIS	FED. AID PROJECT	
* (12-1)2N,1-5,TS-3,B-1				

CROSS SECTION	EOP STATIONING ALONG IL 13 (EBL)	OFFSET TO E.P. FEET	EDGE OF PAV'T. ELEV. FEET	EOP STATIONING ALONG EMERALD LANE	OFFSET TO E.P. FEET	DISTANCE ALONG RADIUS FEET
1+00			403.02	RT. 9+22.34	28.00	
1+10			403.44	RT. 9+32.27	28.87	10
1+20	LT. 52+61.94	51.03	403.87	RT. 9+41.64	32.30	10
1+30	LT. 52+57.88	41.93	404.30	RT. 9+49.79	38.05	10
1+40	LT. 52+51.59	34.21	404.40	RT. 9+56.16	45.71	10
1+50	LT. 52+43.50	28.41	404.50	RT. 9+60.32	54.78	10
1+60	LT. 52+34.18	24.92	404.60	RT. 9+61.98	64.61	10

CROSS SECTION	EOP STATIONING ALONG IL 13 (EBL)	OFFSET TO E.P. FEET	EDGE OF PAV'T. ELEV. FEET	EOP STATIONING ALONG EMERALD LANE	OFFSET TO E.P. FEET	DISTANCE ALONG RADIUS FEET
1+10			402.02	LT. 8+93.59	16.60	
1+00			402.36	LT. 9+03.14	17.82	10
0+90			402.70	LT. 9+12.98	19.59	10
0+80			403.03	LT. 9+22.73	21.84	10
0+70			403.36	LT. 9+32.34	24.57	10
0+60	LT. 53+20.73	62.58	403.69	LT. 9+41.76	27.92	10
0+50	LT. 53+27.07	54.89	403.93	LT. 9+50.55	32.66	10
0+40	LT. 53+34.60	48.37	404.15	LT. 9+58.44	38.79	10
0+30	LT. 53+43.12	43.20	404.38	LT. 9+65.20	46.15	10
0+20	LT. 53+52.37	39.53	404.41	LT. 9+70.64	54.52	10
0+10	LT. 53+62.11	37.46	404.44			10
0+00	LT. 53+72.05	37.05	404.47			10

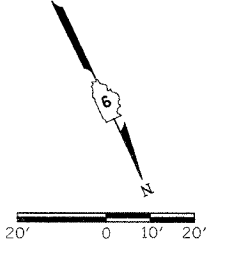

CROSS SECTION	EOP STATIONING ALONG IL 13 (WBCURVE)	OFFSET TO E.P. FEET	EDGE OF PAV'T. ELEV. FEET	EOP STATIONING ALONG SYCAMORE RD	OFFSET TO E.P. FEET	DISTANCE ALONG RADIUS FEET
0+00	RT. 5+83.16	25.13	404.40			10
0+10	RT. 5+98.16	25.86	404.37			10
0+20	RT. 6+02.93	28.09	404.34			10
0+30	RT. 6+12.25	31.78	404.31	RT. 10+66.17	49.89	10
0+40	RT. 6+20.90	36.85	404.19	RT. 10+72.35	42.04	10
0+50	RT. 6+28.28	43.16	404.07	RT. 10+79.65	35.22	10
0+60	RT. 6+35.40	50.58	403.95	RT. 10+87.91	29.60	10
0+70	RT. 6+40.92	58.94	403.84	RT. 10+96.93	25.32	10
0+80			403.67	RT. 11+06.50	22.43	10
0+90			403.50	RT. 11+16.26	20.27	10
1+00			403.33	RT. 11+26.11	18.55	10
1+10			403.16	RT. 11+36.03	17.27	10
1+20			402.99	RT. 11+45.99	16.43	10
1+30			402.83	RT. 11+55.99	16.03	10

CROSS SECTION	EOP STATIONING ALONG IL 13 (WBL)	OFFSET TO E.P. FEET	EDGE OF PAV'T. ELEV. FEET	EOP STATIONING ALONG SYCAMORE RD	OFFSET TO E.P. FEET	DISTANCE ALONG RADIUS FEET
1+50	RT. 53+70.42	26.06	404.44			
1+40	RT. 53+61.32	30.19	404.35	LT. 10+78.50	49.26	10
1+30	RT. 53+53.70	36.65	404.26	LT. 10+83.80	40.82	10
1+20	RT. 53+48.14	44.94	404.17	LT. 10+91.20	34.14	10
1+10			404.08	LT. 11+00.16	29.76	10
1+00			403.99	LT. 11+09.97	28.00	10

2/14/2006 10:59:44 AM \\s\p\14-08-2006.dwg
20,000 1/1
pwws