



F.A.P. RTE	SECTION	COUNTY	TOTAL SHEETS	SHEET NO
331	*	JACKSON	258	64
STA.		TO STA.		
FED. ROAD DIST. NO. -		ILLINOIS	FED. AID PROJECT	
* (12-112N,1-5,TS-3,B-1				

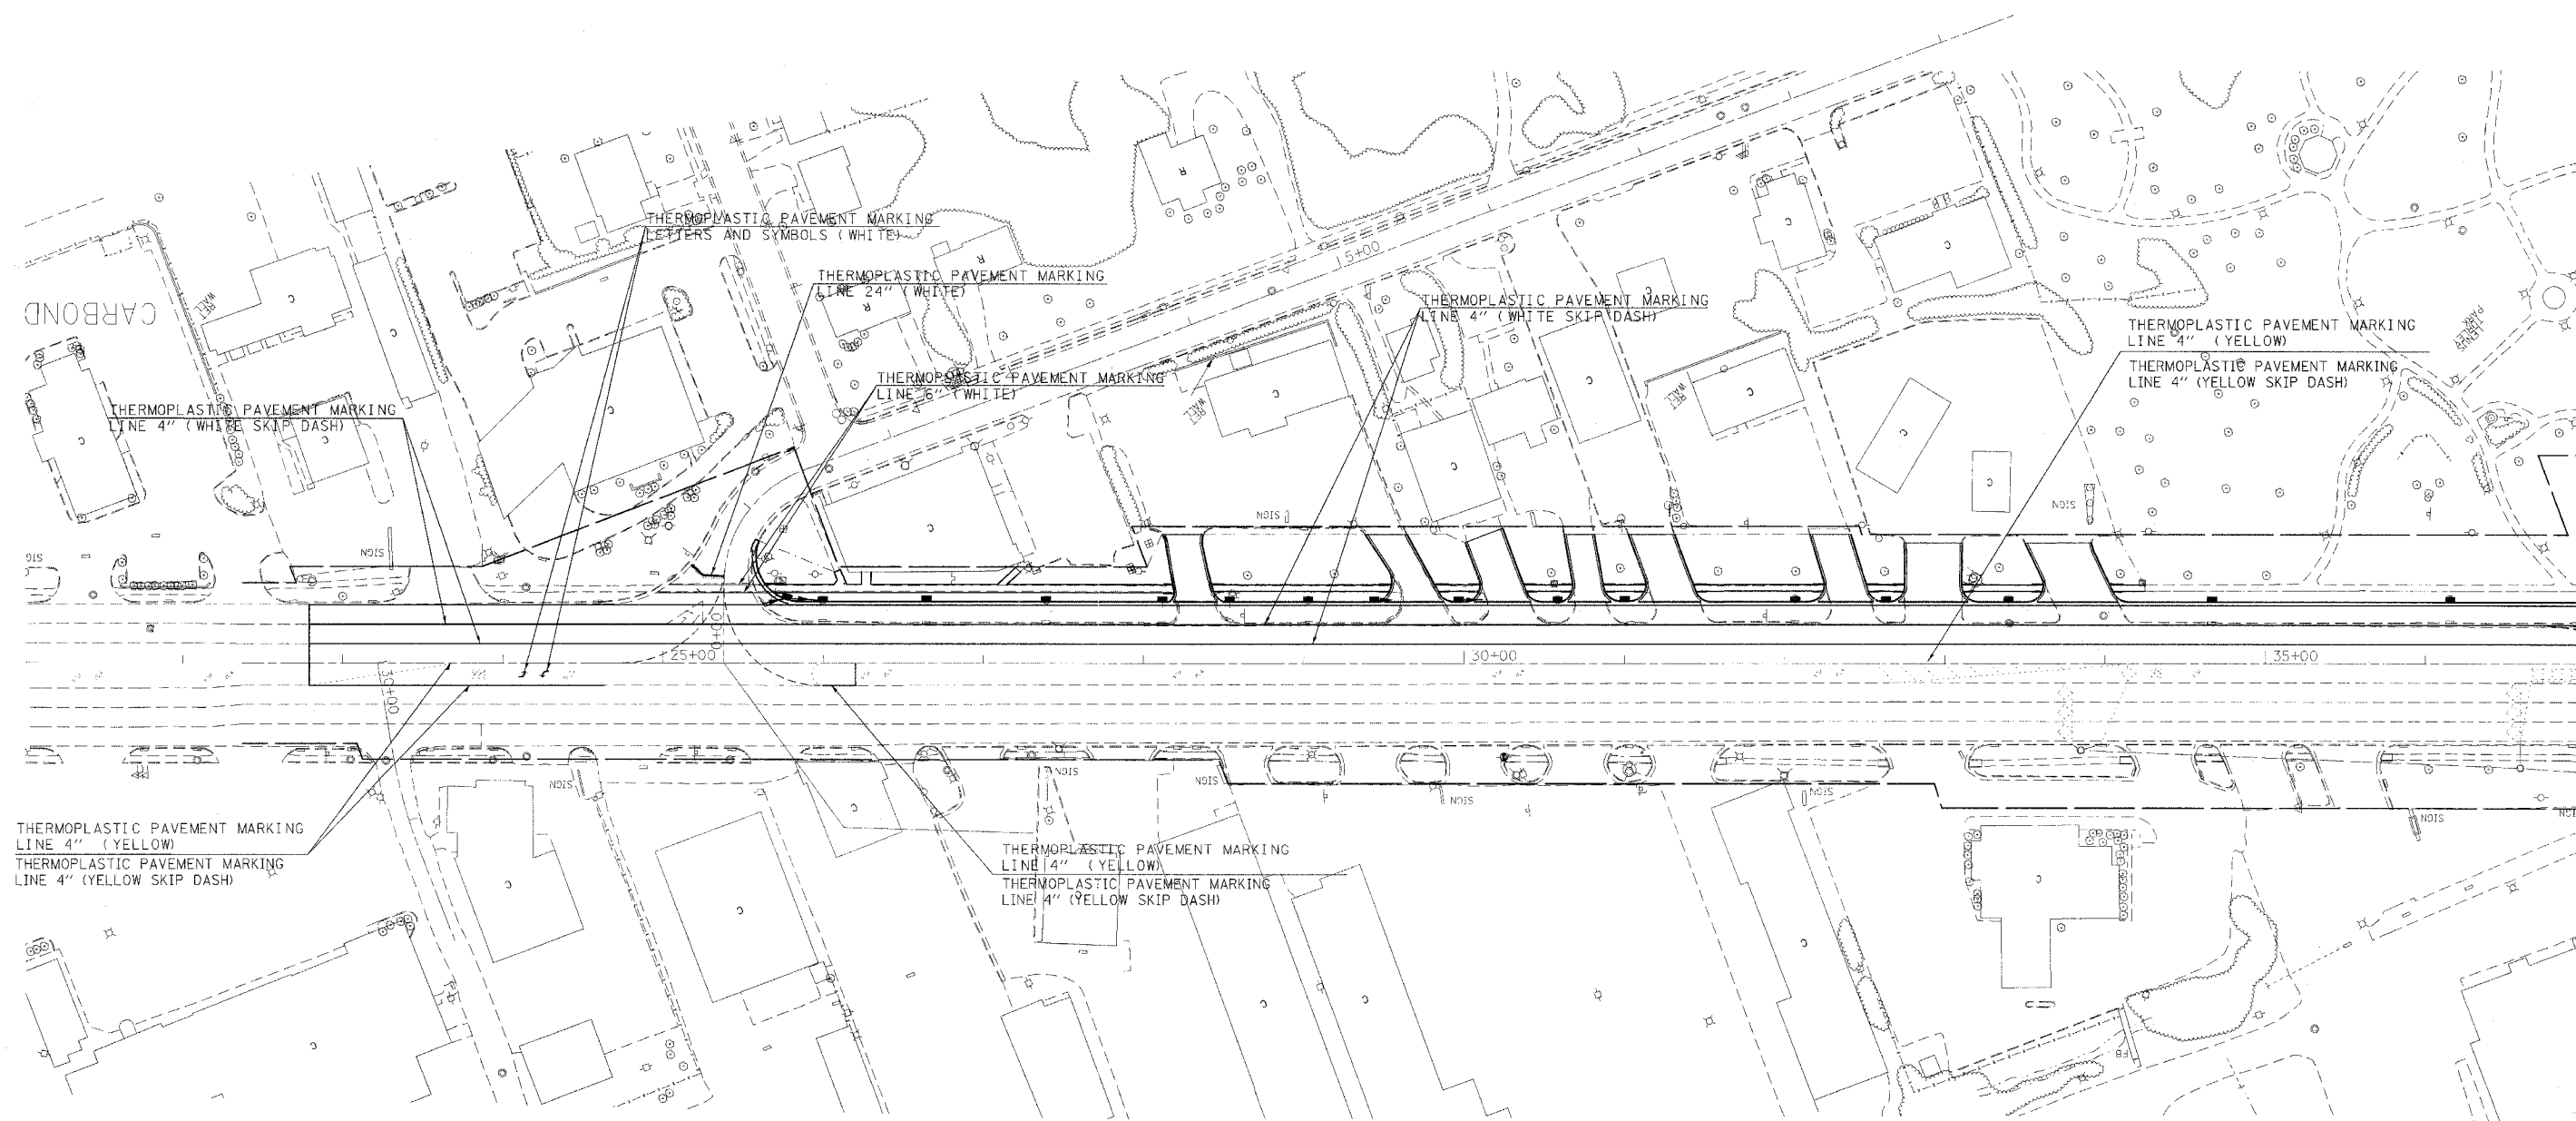

THERMOPLASTIC PAVEMENT MARKING  
LINE 4" (YELLOW)  
THERMOPLASTIC PAVEMENT MARKING  
LINE 4" (YELLOW SKIP DASH)

THERMOPLASTIC PAVEMENT MARKING  
LINE 4" (YELLOW)  
THERMOPLASTIC PAVEMENT MARKING  
LINE 4" (YELLOW SKIP DASH)

THERMOPLASTIC PAVEMENT MARKING  
LINE 4" (YELLOW)  
THERMOPLASTIC PAVEMENT MARKING  
LINE 4" (YELLOW SKIP DASH)

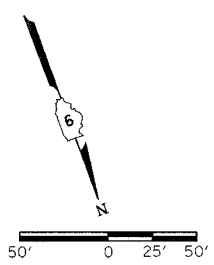

2/14/2005  
C:\p\3\betaeta\0304483\192483p2.dgn  
00:00:00 / IN.  
p00001