


F.A.P. RTE.	SECTION	COUNTY	TOTAL SHEETS	SHEET NO.
331	*	JACKSON	258	67
STA.		TO STA.		
FED. ROAD DIST. NO. -		ILLINOIS	FED. AID PROJECT	
* (12-1)2N,I-5,TS-3,B-1				

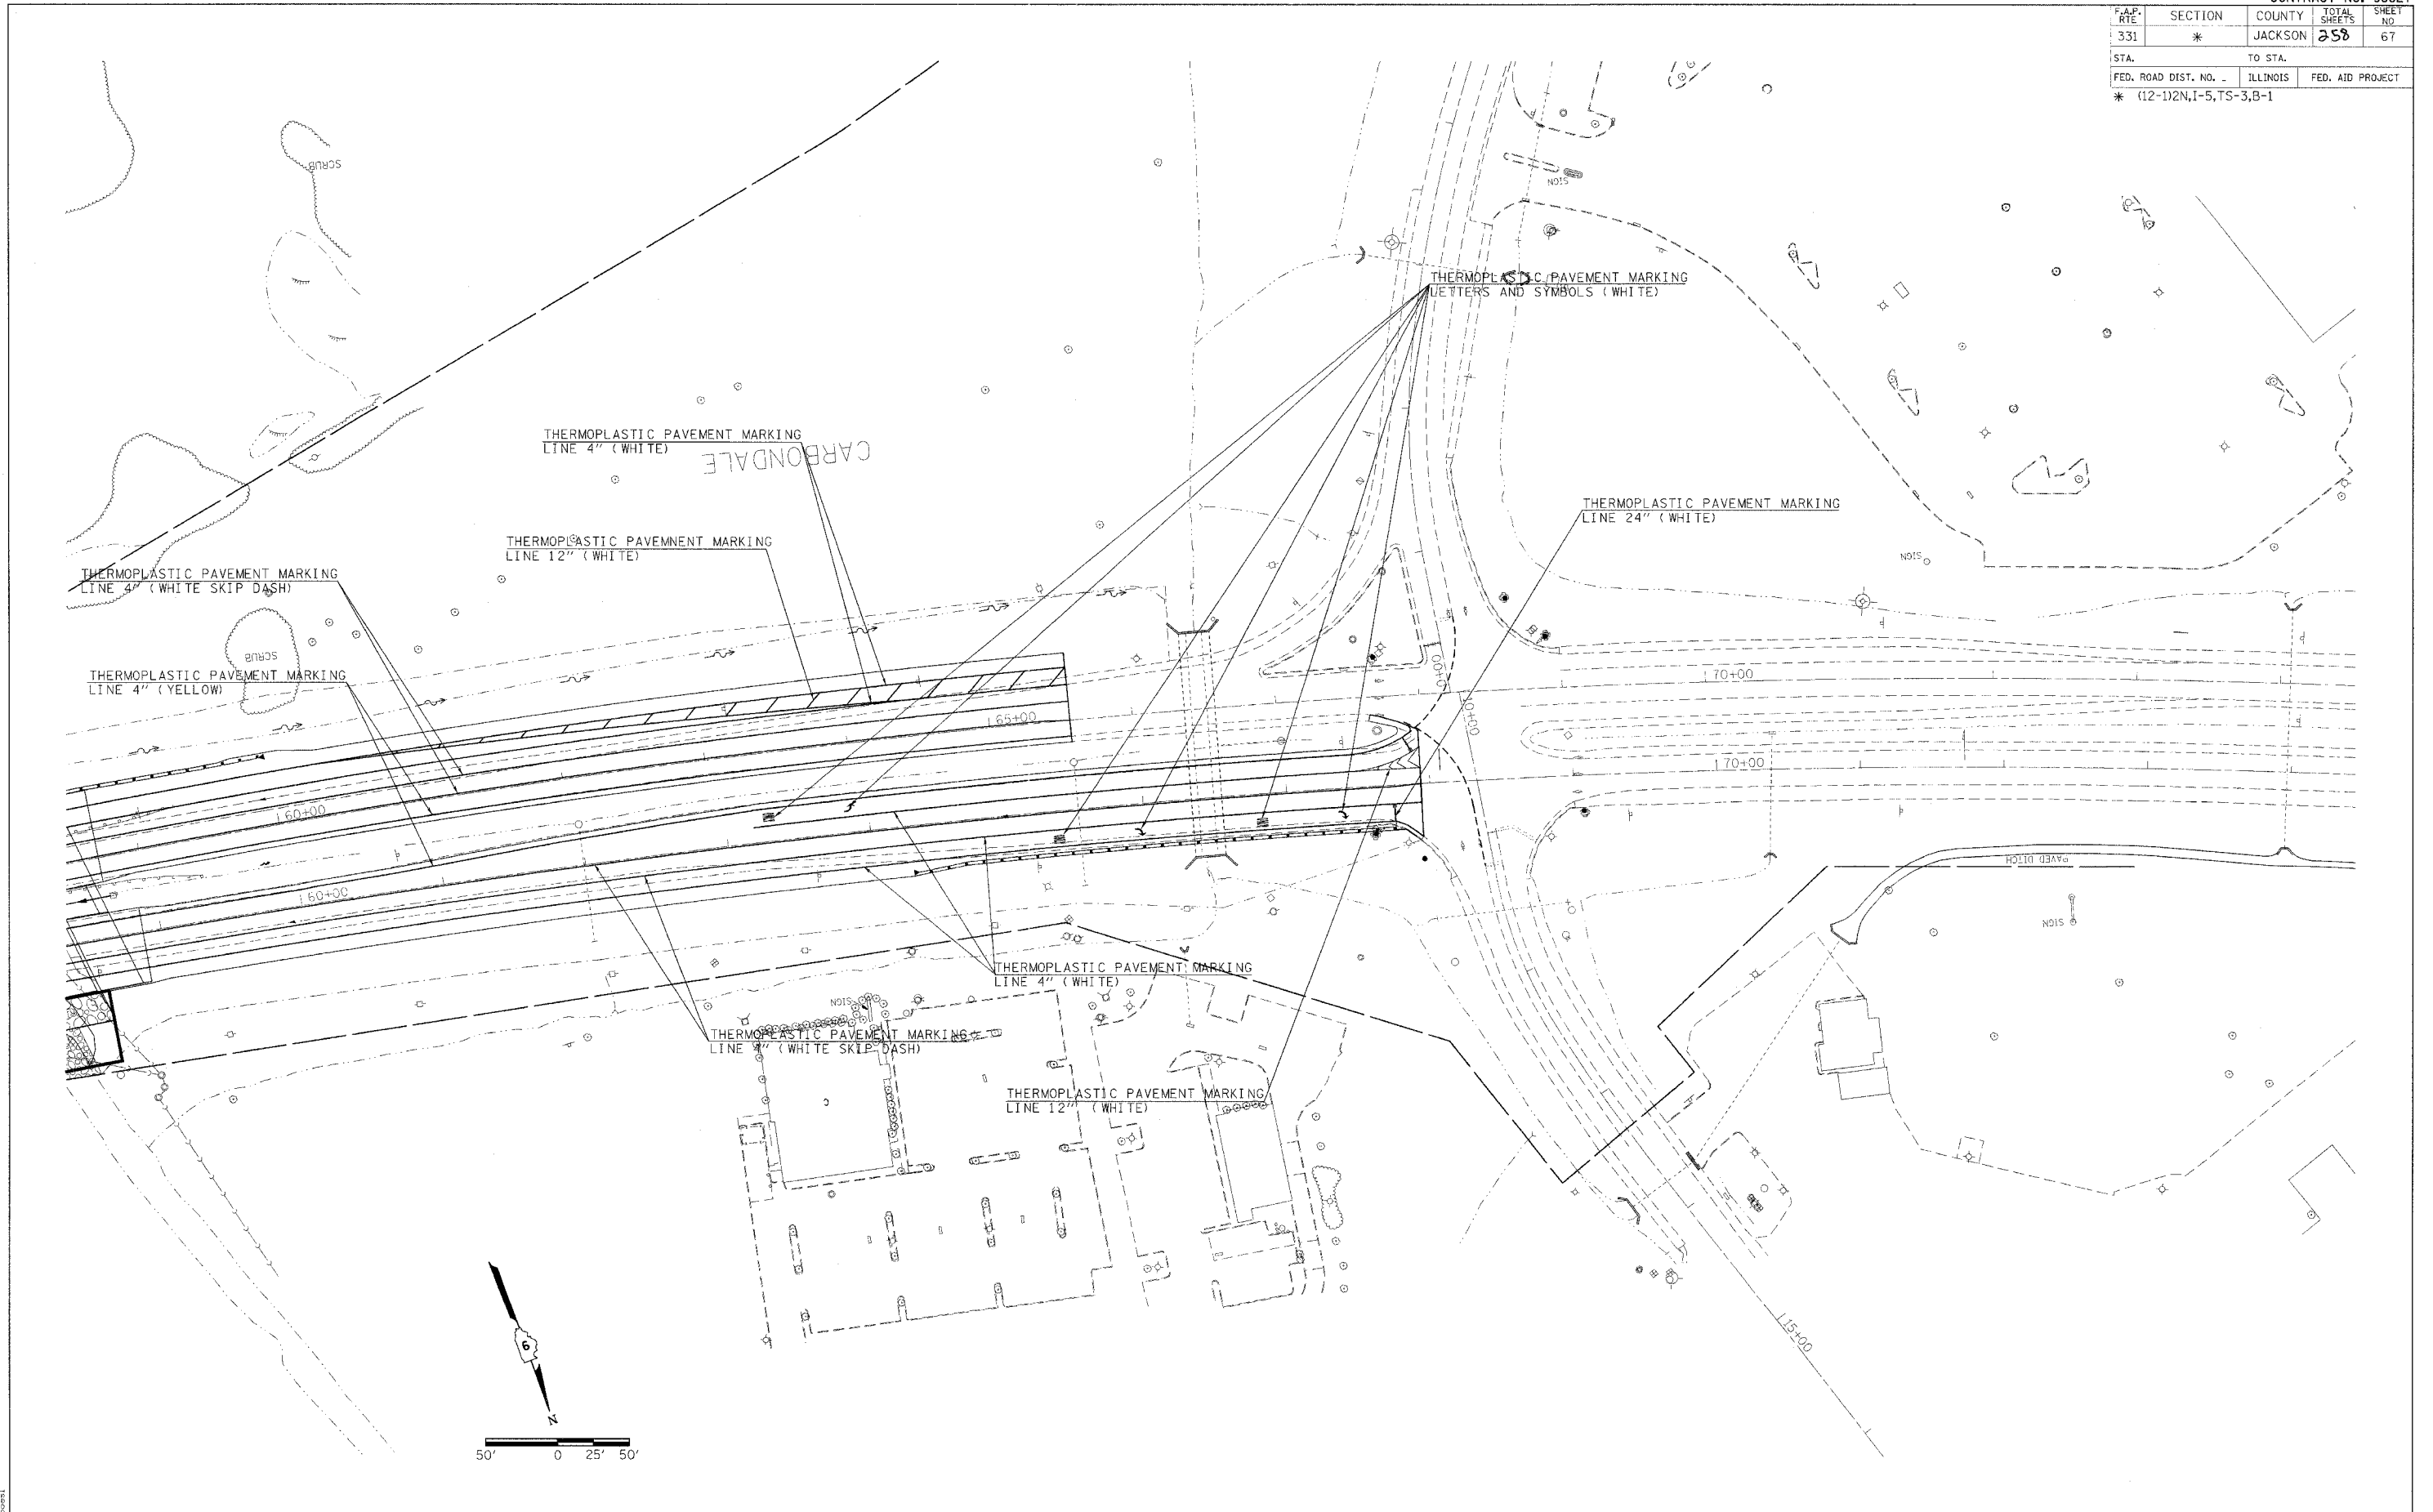

2/14/2006
 projects\98827\41\plan\pavm\pavm.dwg
 5:00:00 PM 7/14/06
 pavm