


CONTRACT NO. 98827				
F.A.P. RTE.	SECTION	COUNTY	TOTAL SHEETS	SHEET NO.
331	*	JACKSON	258	99
STA. 29+50.00 TO STA. 29+96.70				
FED. ROAD DIST. NO. 7 ILLINOIS FED. AID PROJECT				
* (12-1)2N, 1-5, TS-3, B-1				

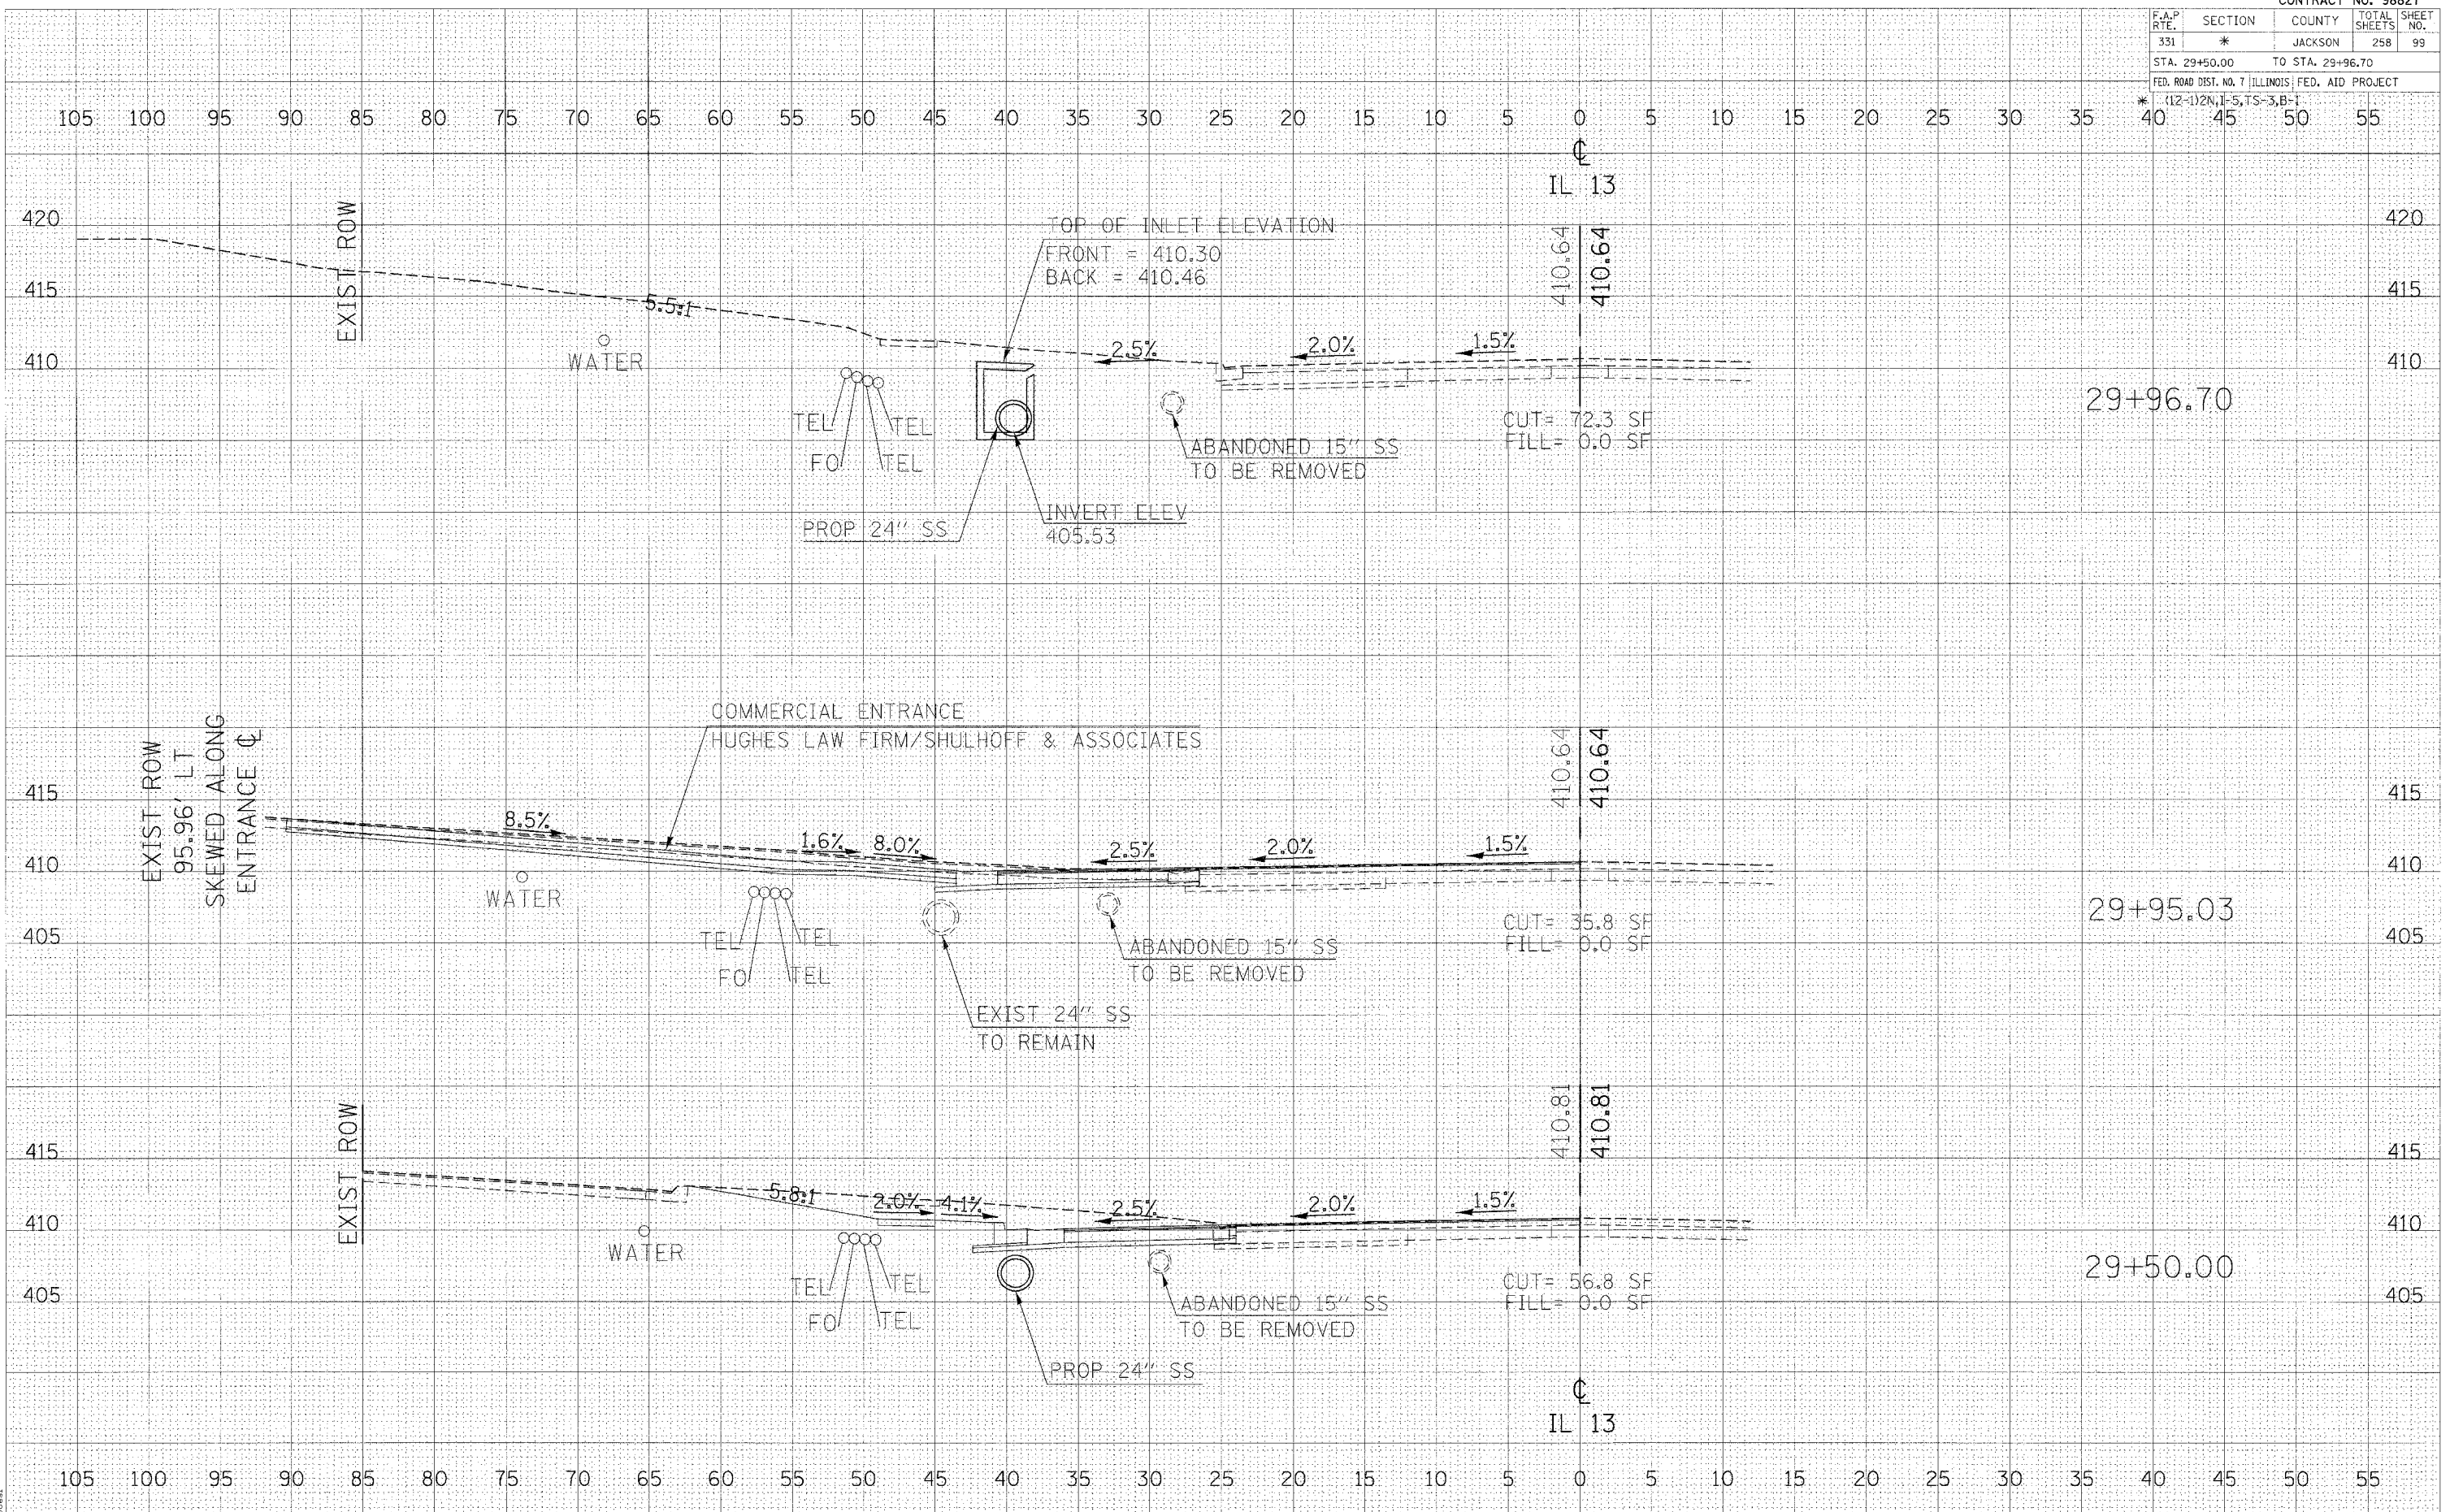

DATE	BY
DATE	BY

DATE	BY
DATE	BY

2/15/2005
 C:\Users\m\OneDrive\Projects\13\gn
 5.00238 / 14
 p00a1

CROSS SECTIONS - IL 13