


F.A.P. RTE.	SECTION	COUNTY	TOTAL SHEETS	SHEET NO.
331	*	JACKSON	258	114
STA. 40+50.00		TO STA. 41+50.00		
FED. ROAD DIST. NO. 7 ILLINOIS FED. AID PROJECT				

* (12-1)2N, I-5, TS-3, B-1

DATE	BY
DATE	BY
DATE	BY

DATE	BY
DATE	BY
DATE	BY

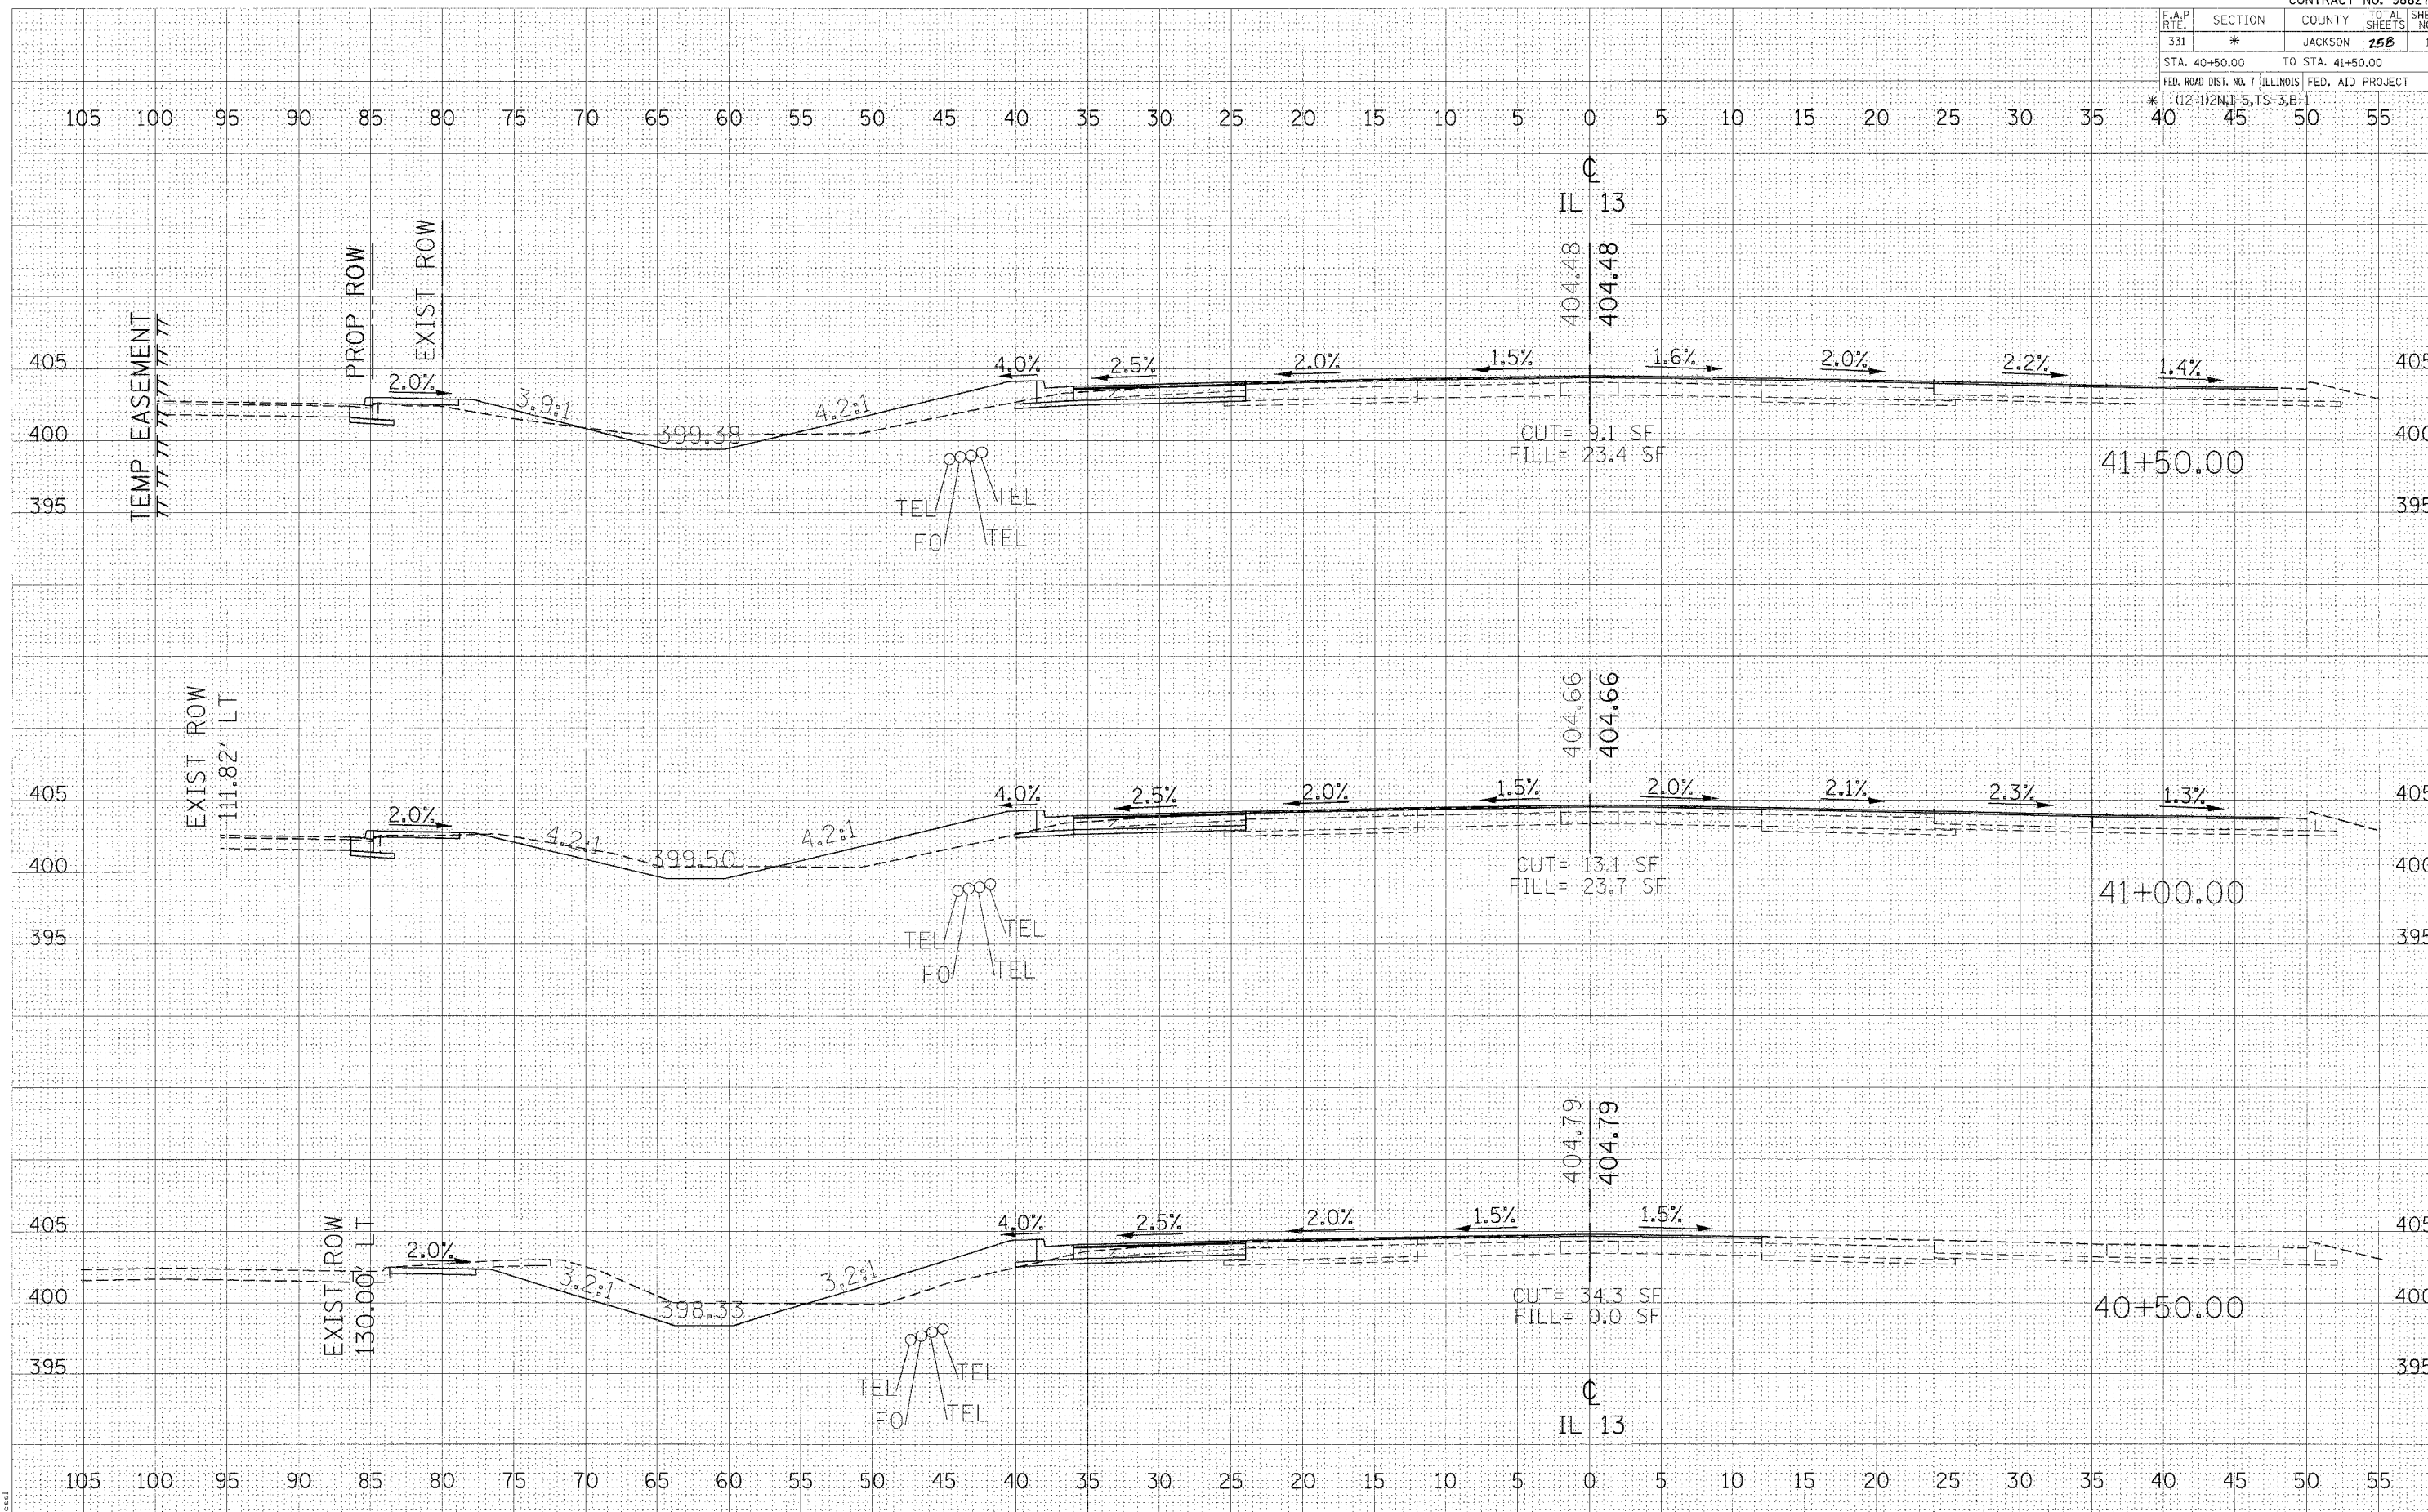

2/15/2006
 c:\projects\98827\114.dwg
 5:00pm / IN