


F.A.P. RTE.	SECTION	COUNTY	TOTAL SHEETS	SHEET NO.
331	*	JACKSON	258	118
STA. 46+48.39		TO STA. 46+73.38		
FED. ROAD DIST. NO. 7 ILLINOIS FED. AID PROJECT				

* (12-1)2N, I-5, TS-3, B-1

FINAL SURVEY	SURVEYED	BY	DATE
NOTE BOOK NO.	PLOTTED		
	TEMPLATE		
	AREAS CHECKED		

ORIGINAL SURVEY	SURVEYED	BY	DATE
NOTE BOOK NO.	PLOTTED		
	TEMPLATE		
	AREAS CHECKED		

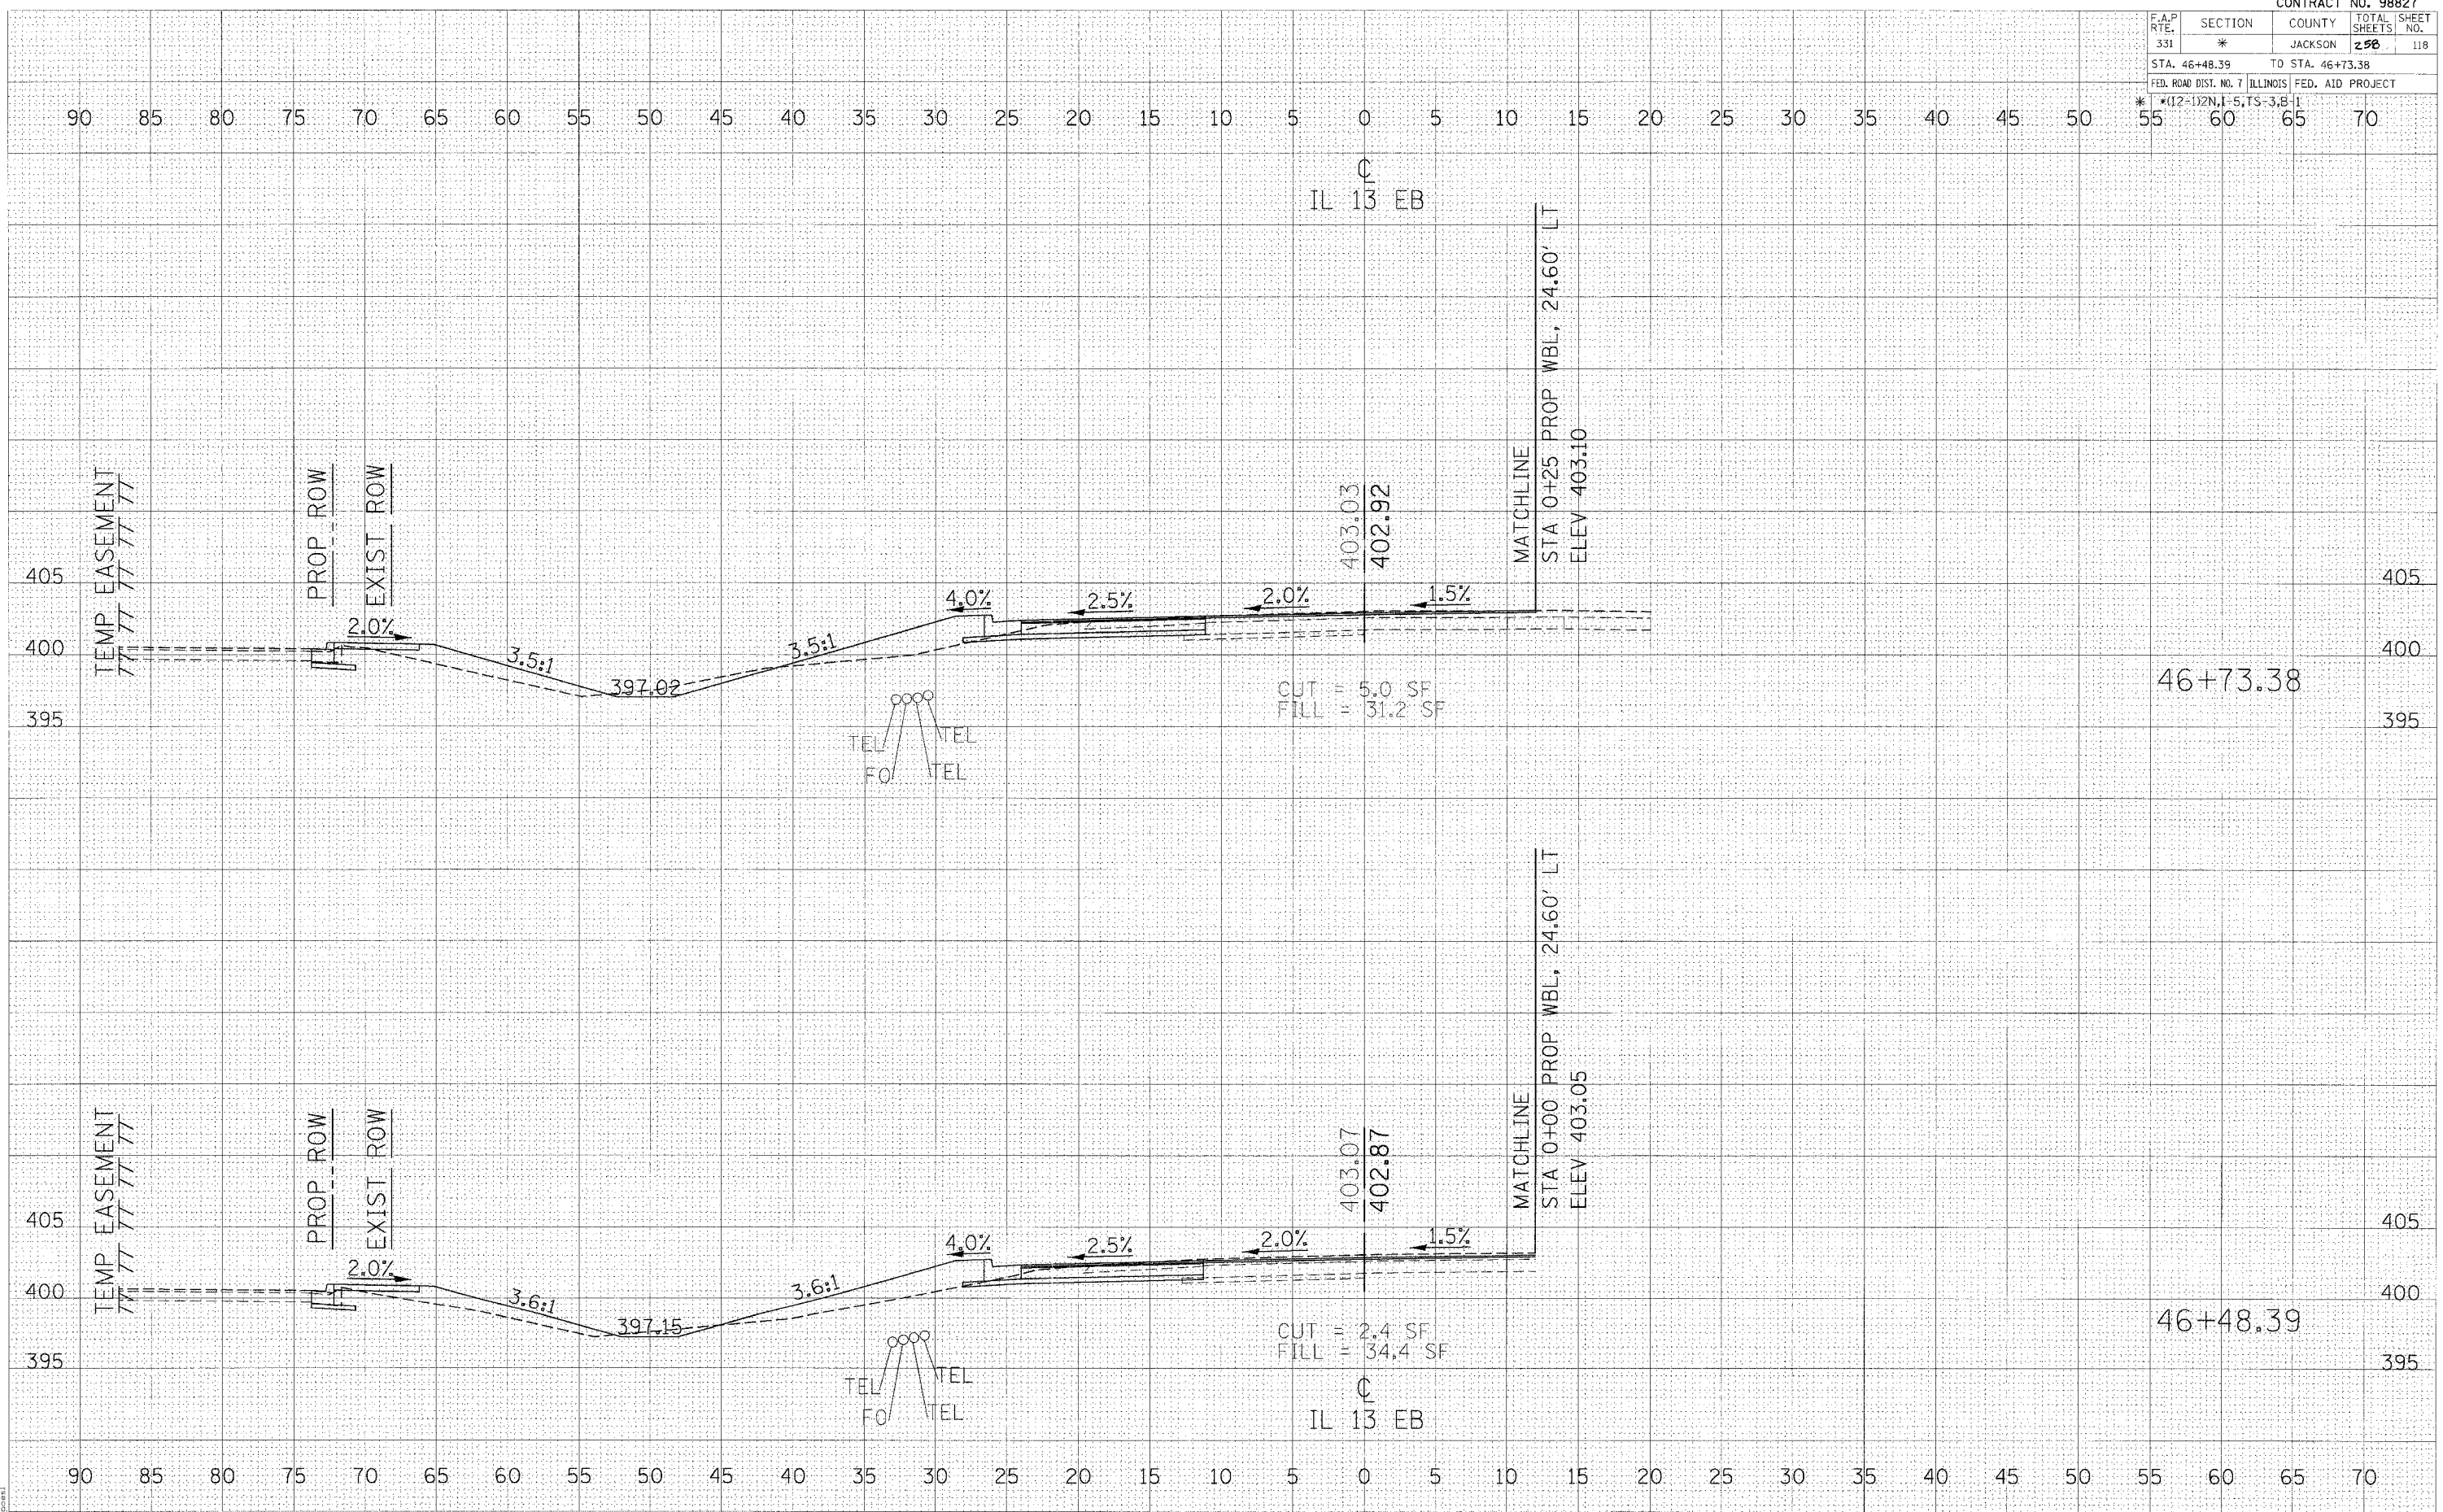

2/15/2003
 c:\projects\984483\mshand.dwg
 11/11/03