


F.A.P. RTE.	SECTION	COUNTY	TOTAL SHEETS	SHEET NO.
331	*	JACKSON	258	120
STA. 47+48.47		TO STA. 47+73.57		
FED. ROAD DIST. NO. 7 ILLINOIS FED. AID PROJECT				
*(12-1)2M, 1-5, TS-3, B-1				

DATE	BY
DATE	BY
DATE	BY
DATE	BY
DATE	BY

DATE	BY
DATE	BY
DATE	BY
DATE	BY
DATE	BY

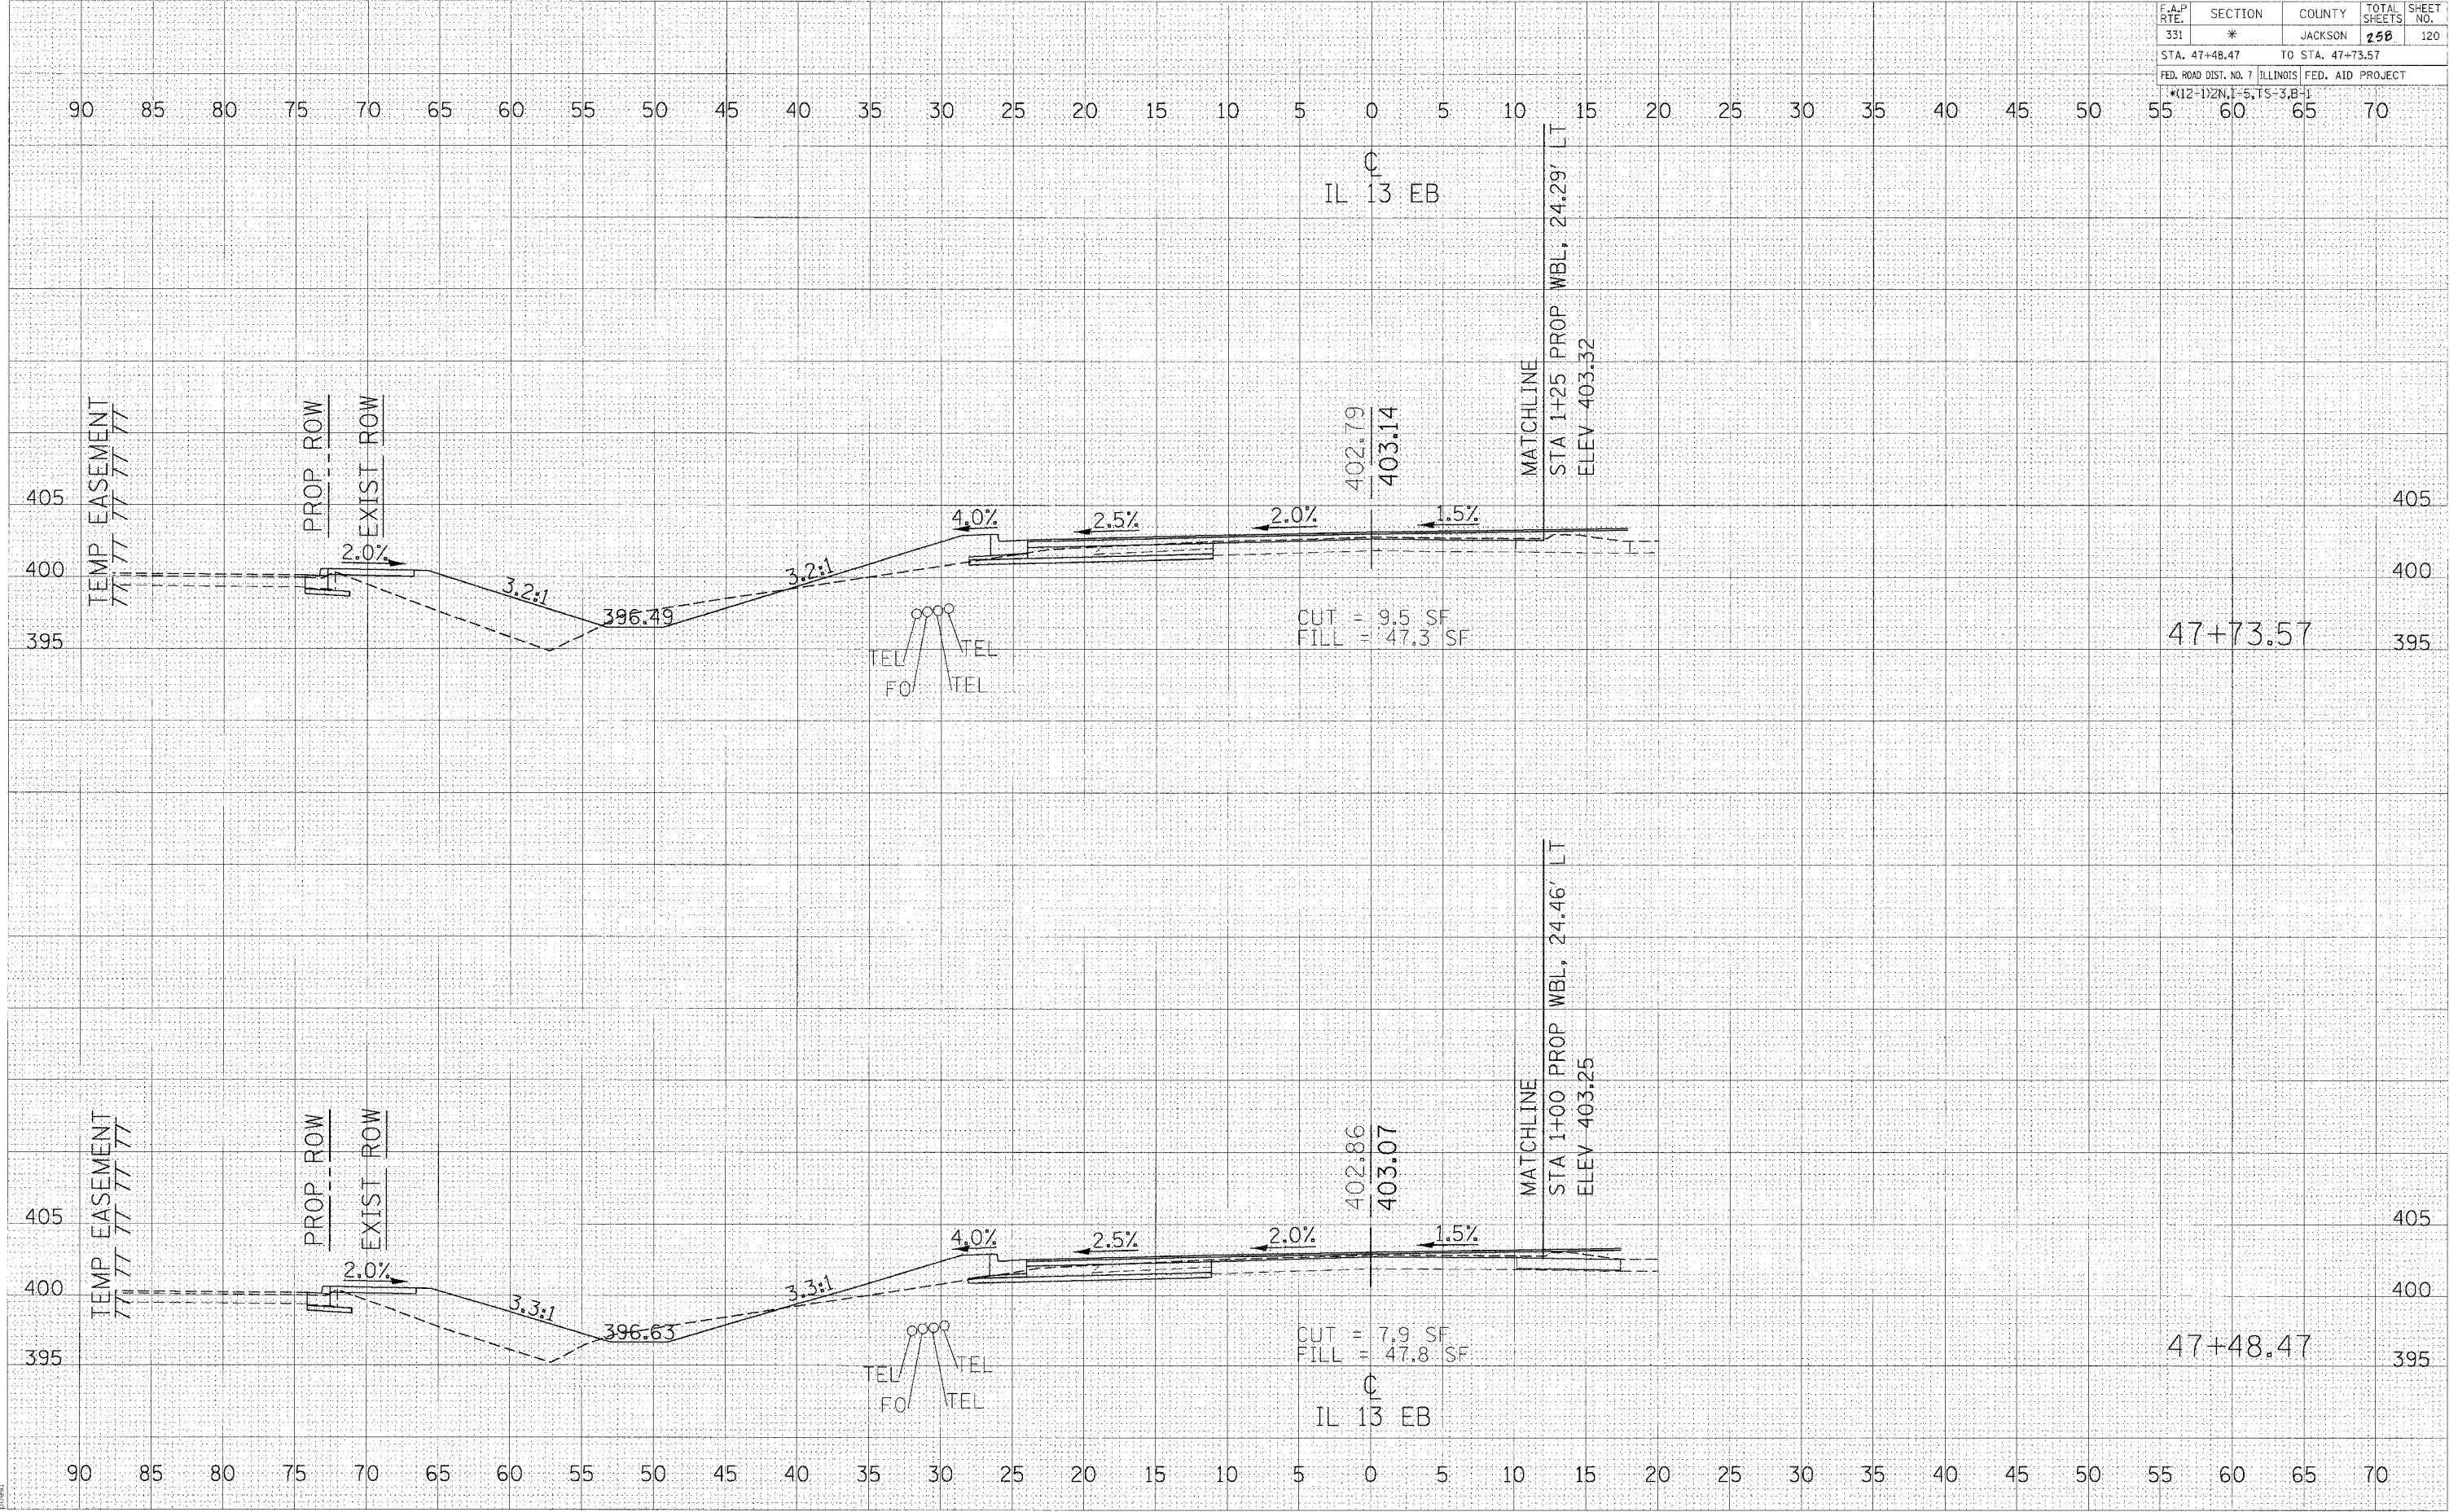

2/15/2006
 5:00PM
 post