


F.A.P. RTE.	SECTION	COUNTY	TOTAL SHEETS	SHEET NO.
331	*	JACKSON	258	121
STA. 47+98.69		TO STA. 48+23.82		
FED. ROAD DIST. NO. 7 ILLINOIS FED. AID PROJECT				
*(12-1)2N,1-5,TS-3,B-1				

FINAL SURVEY	DATE
BY	
NO.	

ORIGINAL SURVEY	DATE
BY	
NO.	

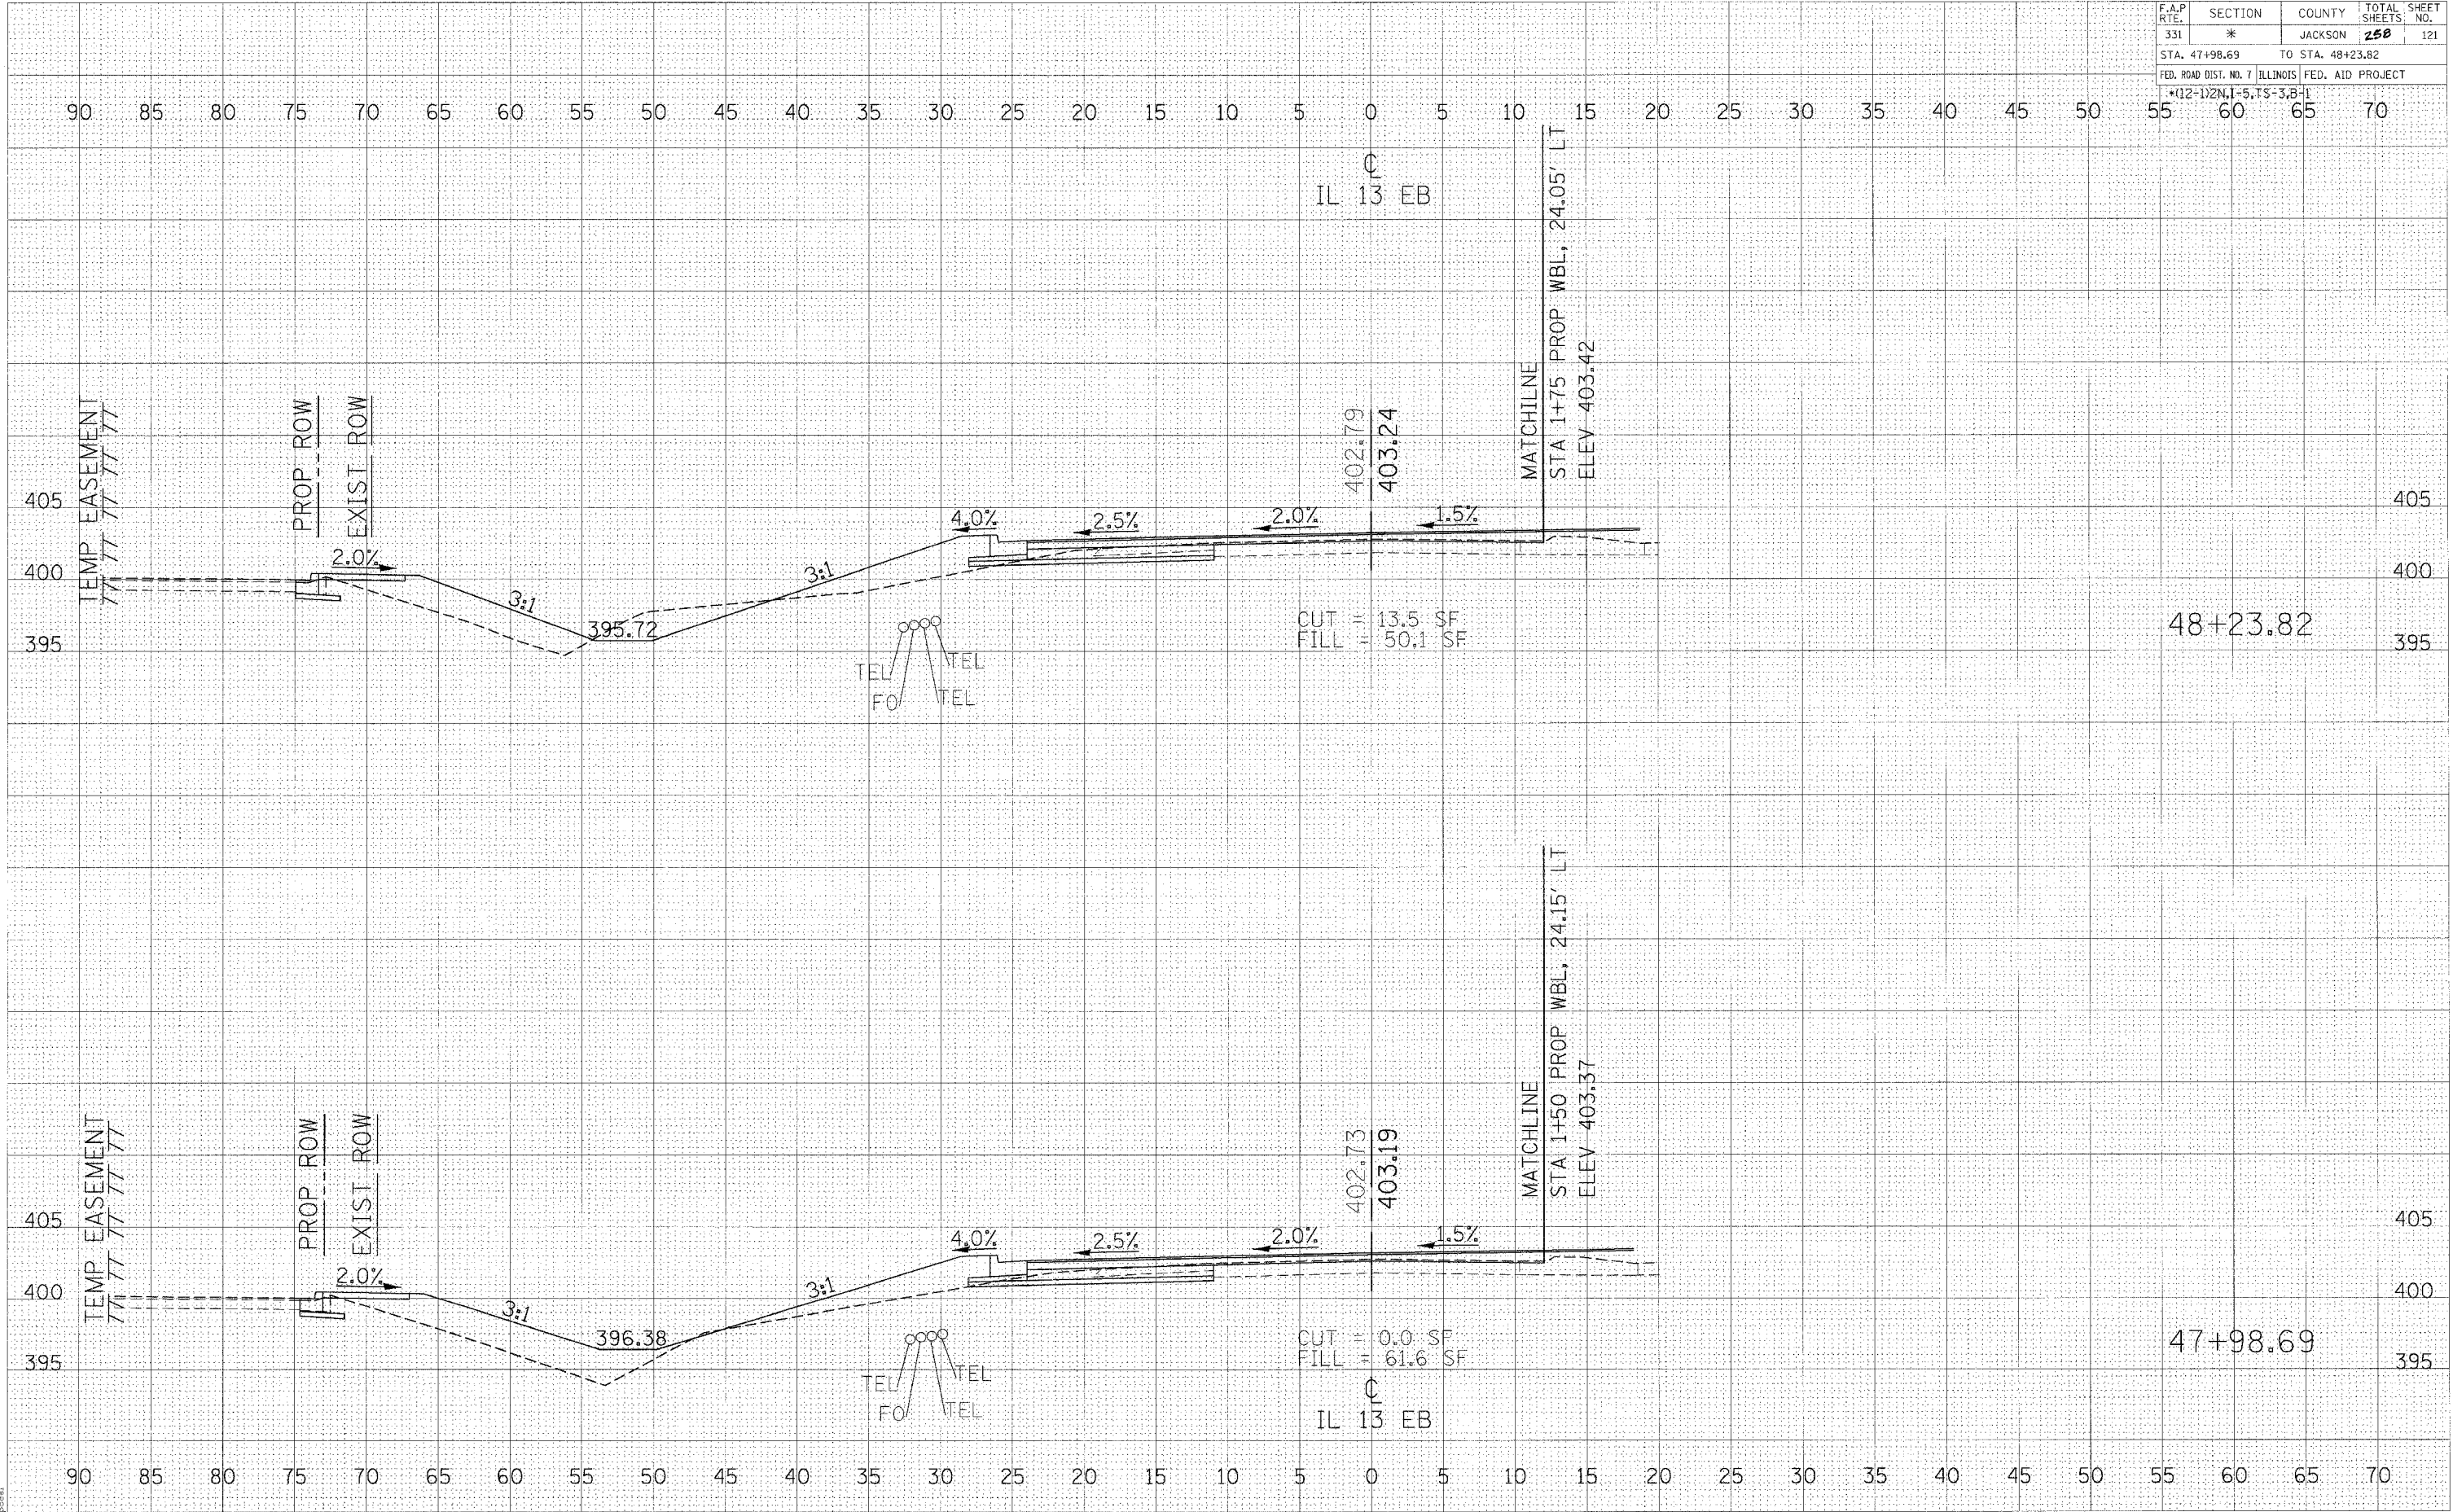

2/15/2006
 5:00PM / IN
 403