


F.A.P. RTE.	SECTION	COUNTY	TOTAL SHEETS	SHEET NO.
331	*	JACKSON	256	127
STA. 51+00.19		TO STA. 51+25.32		
FED. ROAD DIST. NO. 7 ILLINOIS FED. AID PROJECT				
*112-1)2N, 1-5, TS-3, B-1				

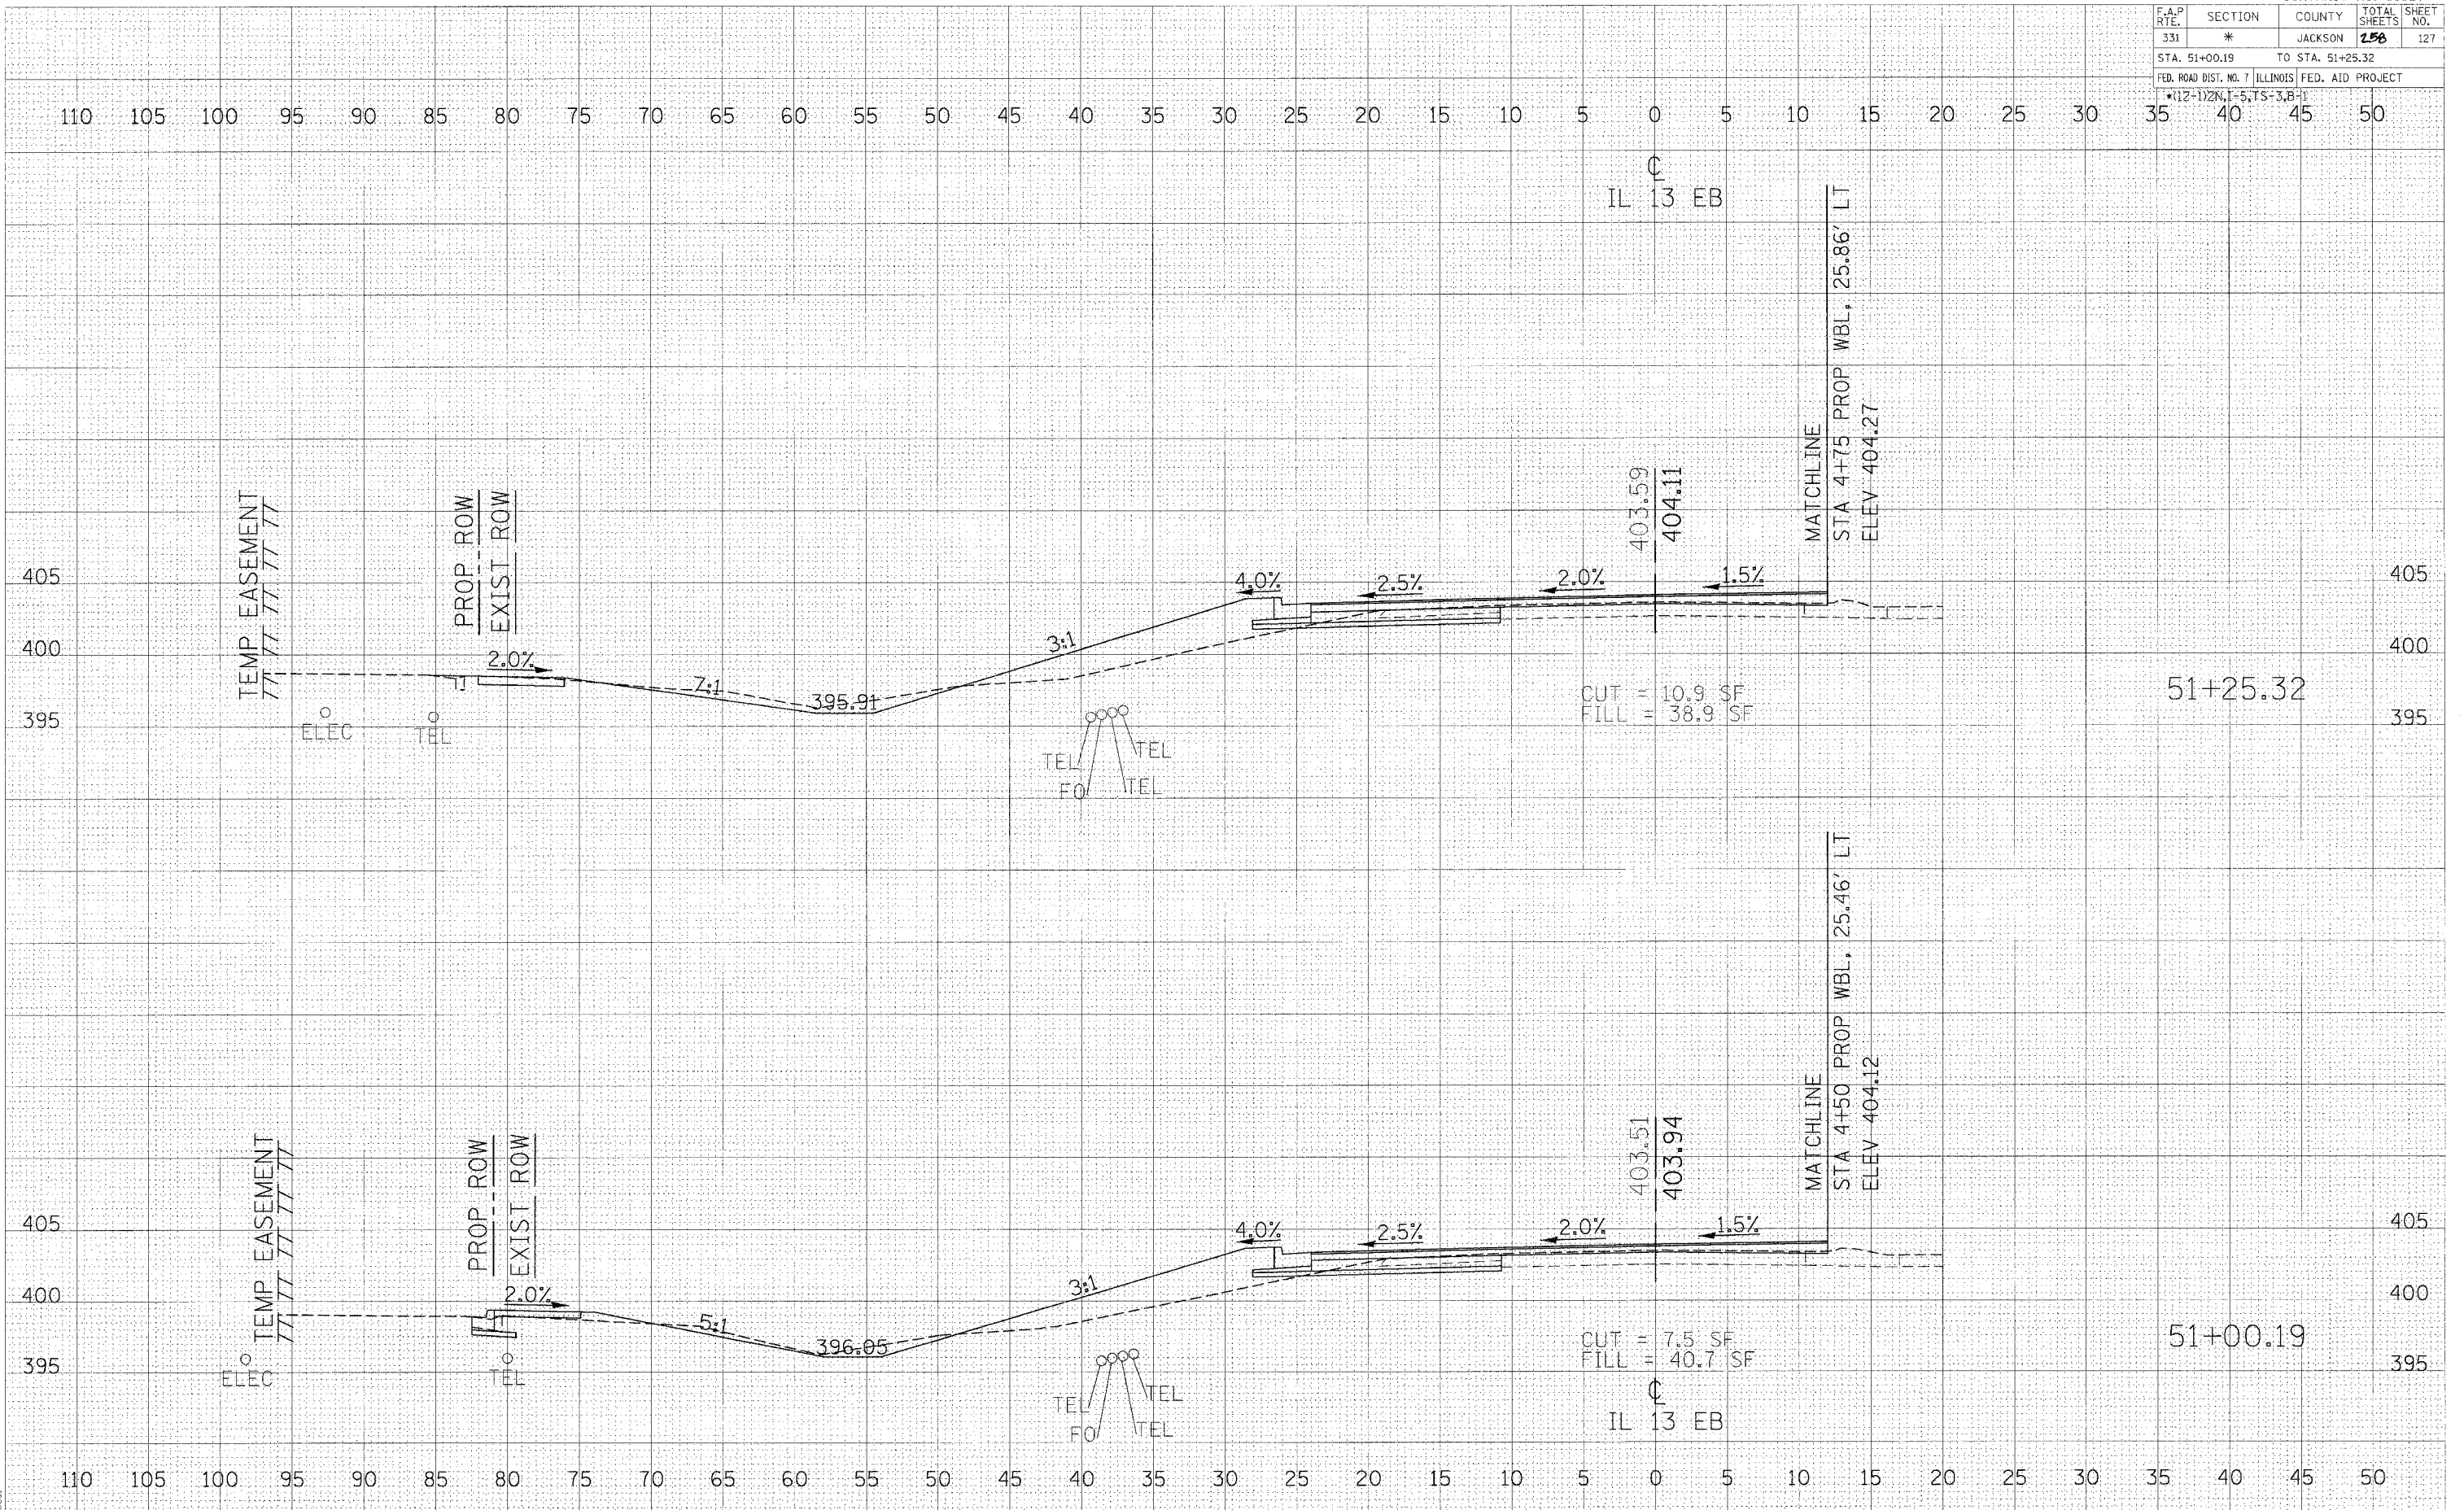

CROSS SECTIONS - IL 13

FINAL SURVEY BY DATE
 SURVEY PLOTTED BY DATE
 NOTE BOOK NO. BY DATE
 AREAS CHECKED BY DATE

ORIGINAL SURVEY BY DATE
 SURVEY PLOTTED BY DATE
 NOTE BOOK NO. BY DATE
 AREAS CHECKED BY DATE

2/15/2016
 5:00:00 PM
 5:00:00 PM
 5:00:00 PM