


| F.A.P. RTE.                                     | SECTION | COUNTY  | TOTAL SHEETS | SHEET NO. |
|---|---------|---------|--------------|-----------|
| 331   | *       | JACKSON | 158          | 129       |
| STA. 52+00.73 TO STA. 52+25.87                  |         |         |              |           |
| FED. ROAD DIST. NO. 7 ILLINOIS FED. AID PROJECT |         |         |              |           |
| *(12+1)2N,1-5,TS-3,B-1                          |         |         |              |           |

|      |    |
|------|----|
| DATE | BY |
|      |    |
| DATE | BY |
|      |    |
| DATE | BY |
|      |    |
| DATE | BY |
|      |    |
| DATE | BY |
|      |    |

|      |    |
|------|----|
| DATE | BY |
|      |    |
| DATE | BY |
|      |    |
| DATE | BY |
|      |    |
| DATE | BY |
|      |    |
| DATE | BY |
|      |    |

2/15/2006  
 c:\projects\98827\98827.dgn  
 5.6.028 / JN

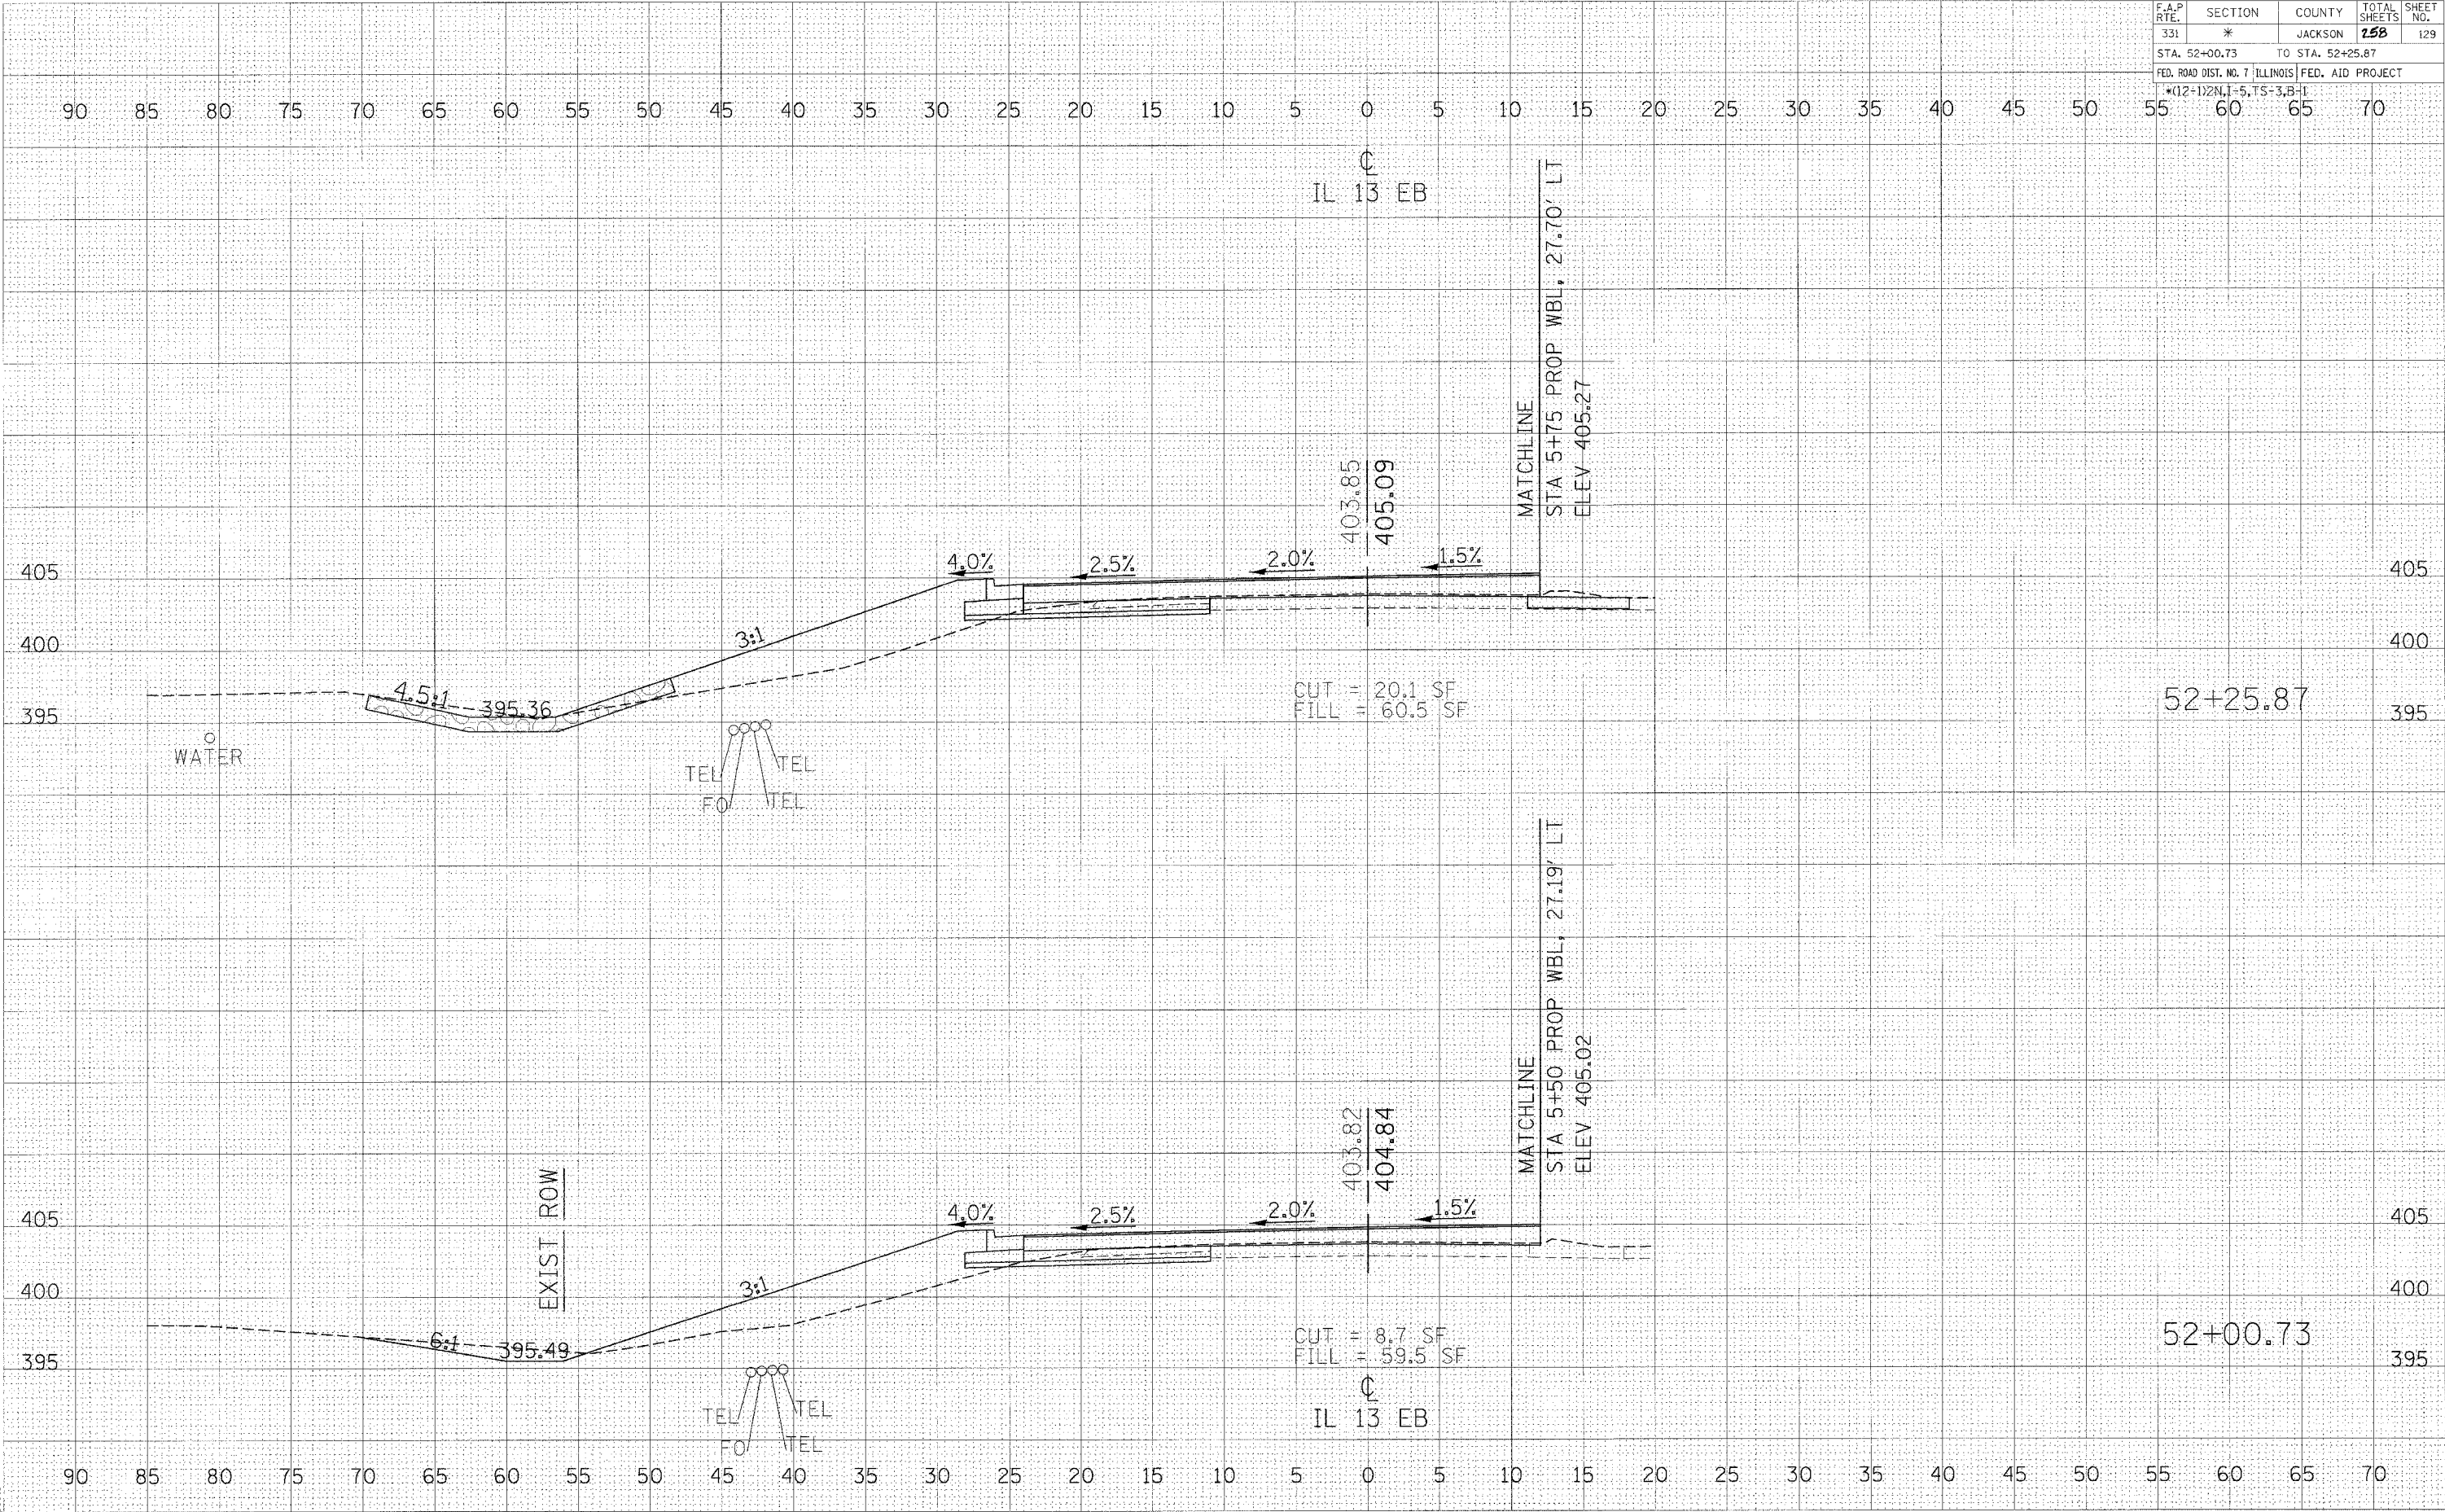

CROSS SECTIONS - IL 13