


F.A.P. RTE.	SECTION	COUNTY	TOTAL SHEETS NO.	SHEET NO.
331	*	JACKSON	158	157
STA. 1+00.00		TO STA. 1+25.00		
FED. ROAD DIST. NO. 7 ILLINOIS FED. AID PROJECT				

*12-112N, 1-5, TS-3, B-1, B-1A

DATE	BY

DATE	BY

2/15/2006
 c:\projects\98827\plan\prop\il13\plan\prop\il13.dgn
 6.8/200 / IN.
 personal

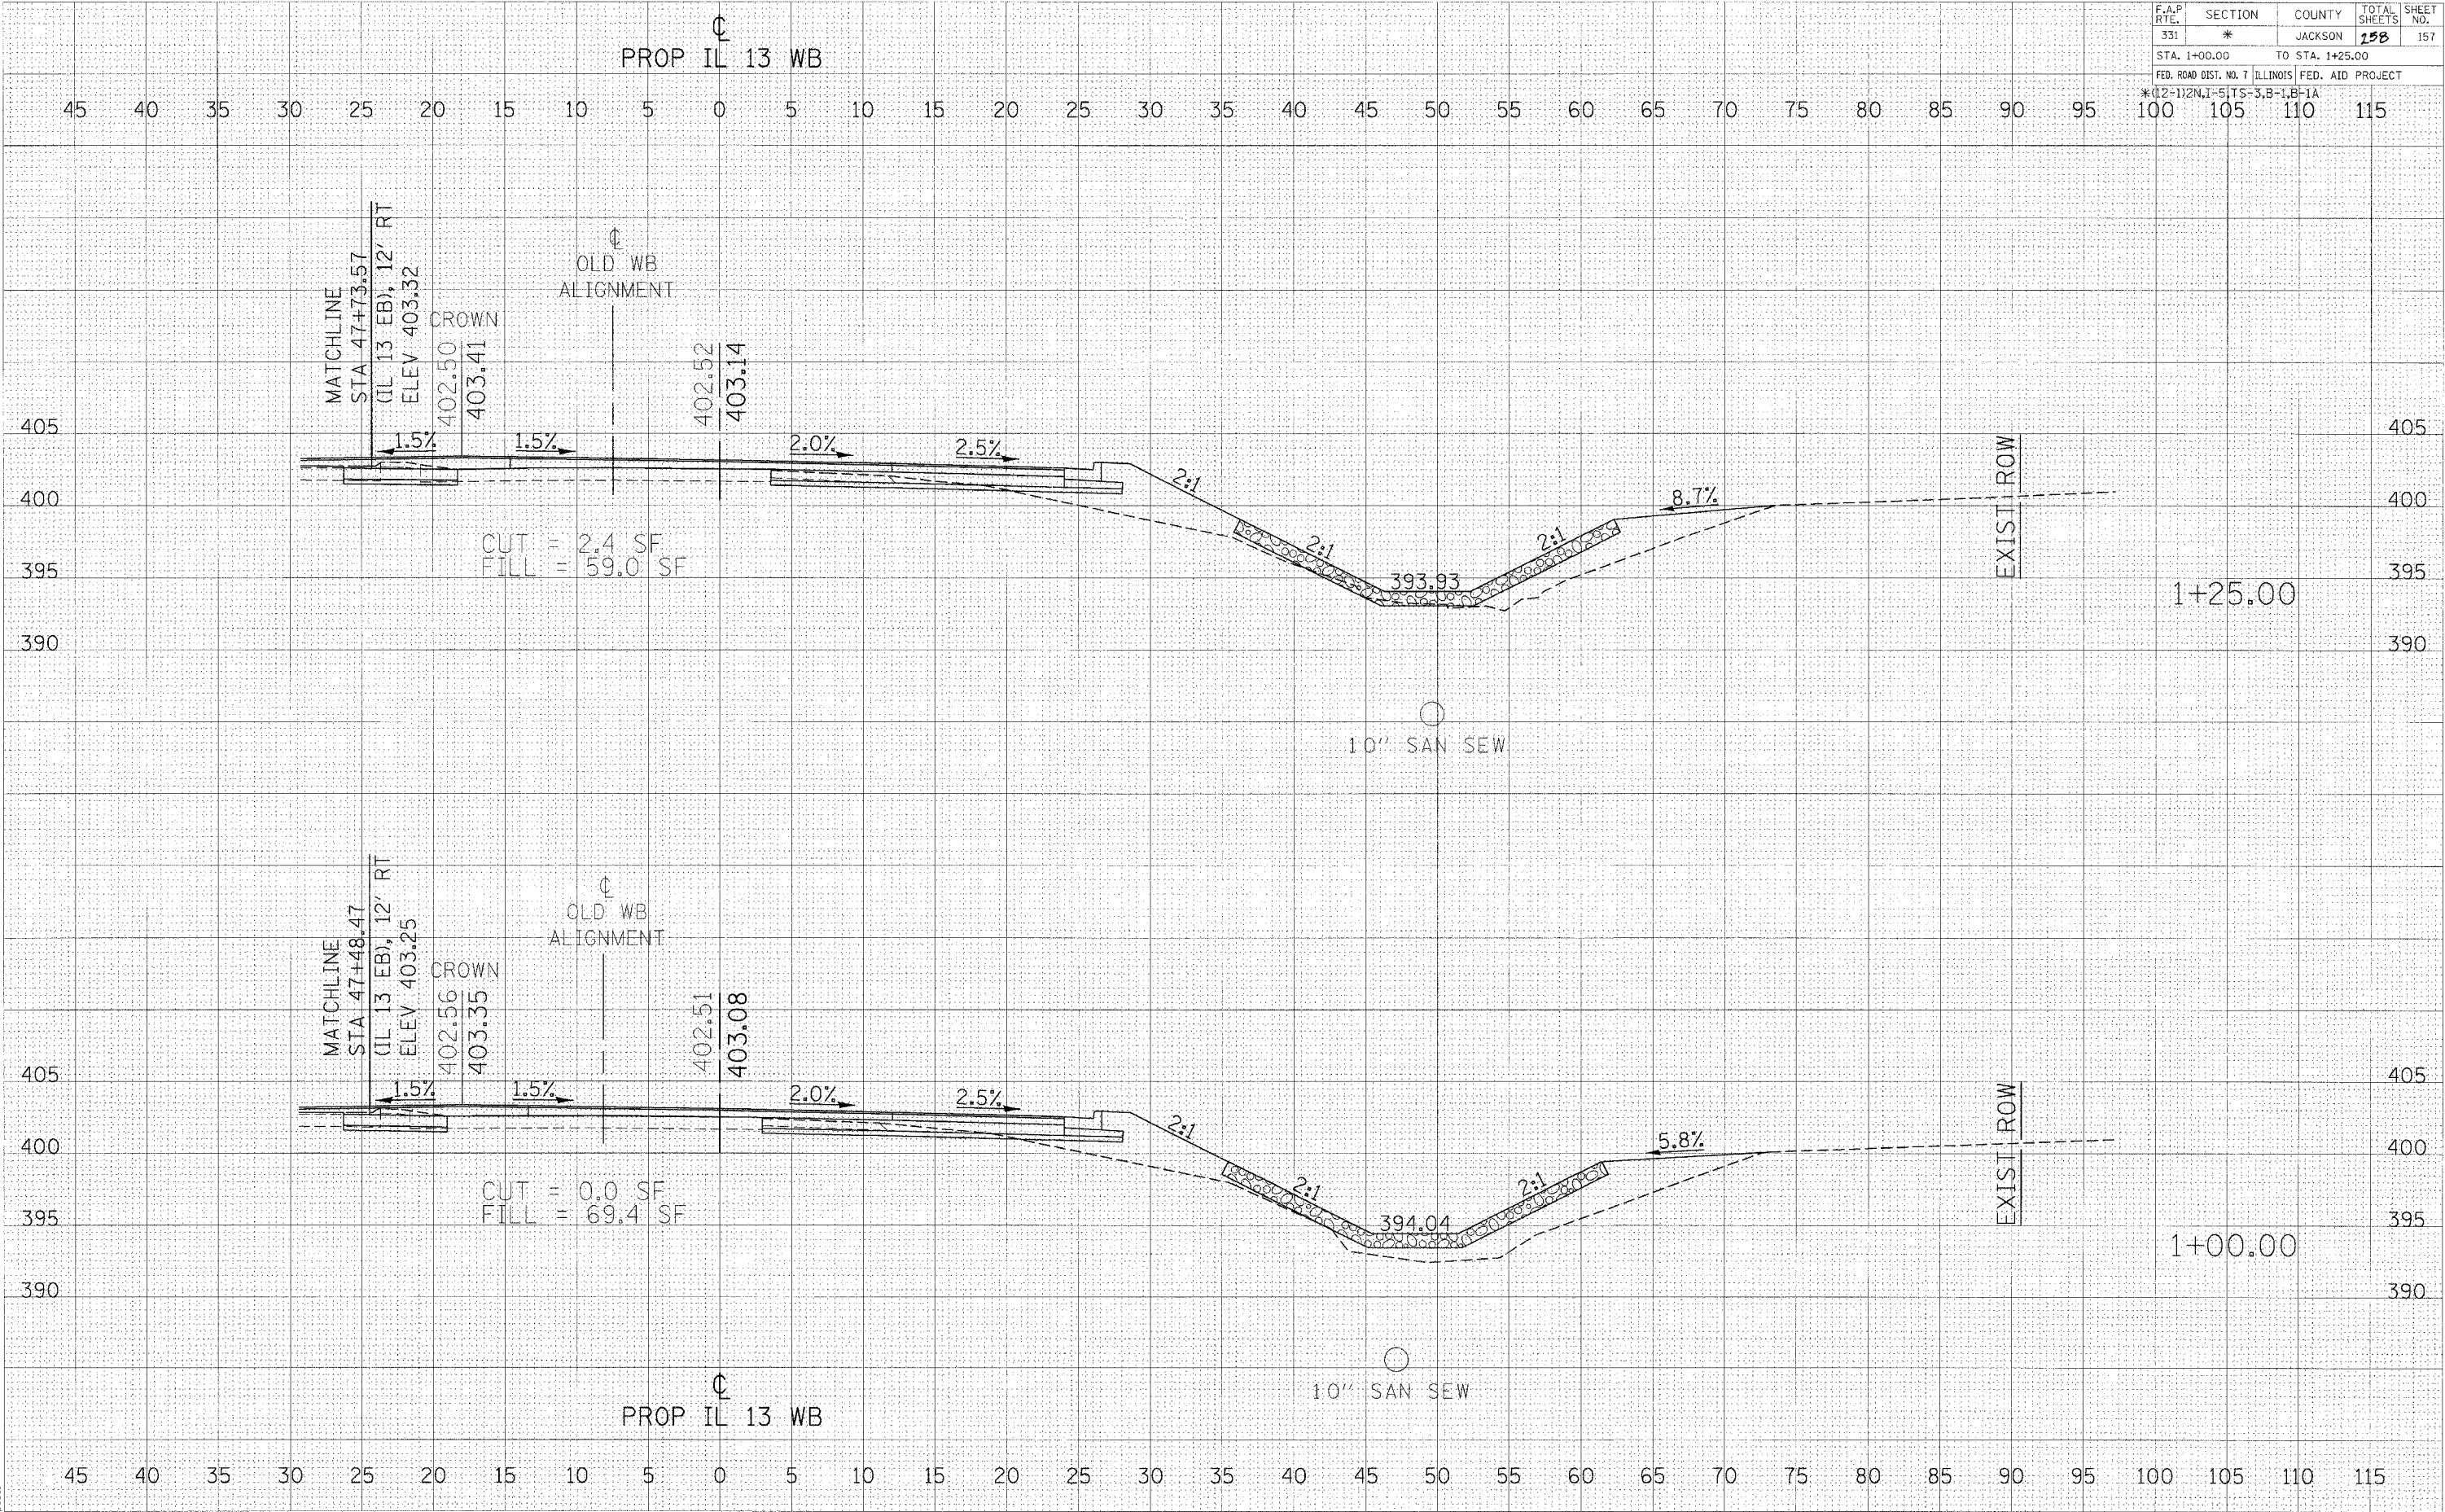

CROSS SECTIONS - PROPOSED IL 13 WB LANE