


| F.A.P. RTE. | SECTION | COUNTY | TOTAL SHEETS | SHEET NO. |
|--------------|---------|-----------------|--------------|-----------|
| 331 | * | JACKSON | 258 | 163 |
| STA. 4+00.00 | | TO STA. 4+25.00 | | |

FED. ROAD DIST. NO. 7 ILLINOIS FED. AID PROJECT

*12-112N, 1-5, TS-3, B-1, B-1A

| | |
|------|----|
| DATE | BY |
| | |
| DATE | BY |
| | |
| DATE | BY |
| | |
| DATE | BY |
| | |

| | |
|------|----|
| DATE | BY |
| | |
| DATE | BY |
| | |
| DATE | BY |
| | |
| DATE | BY |
| | |

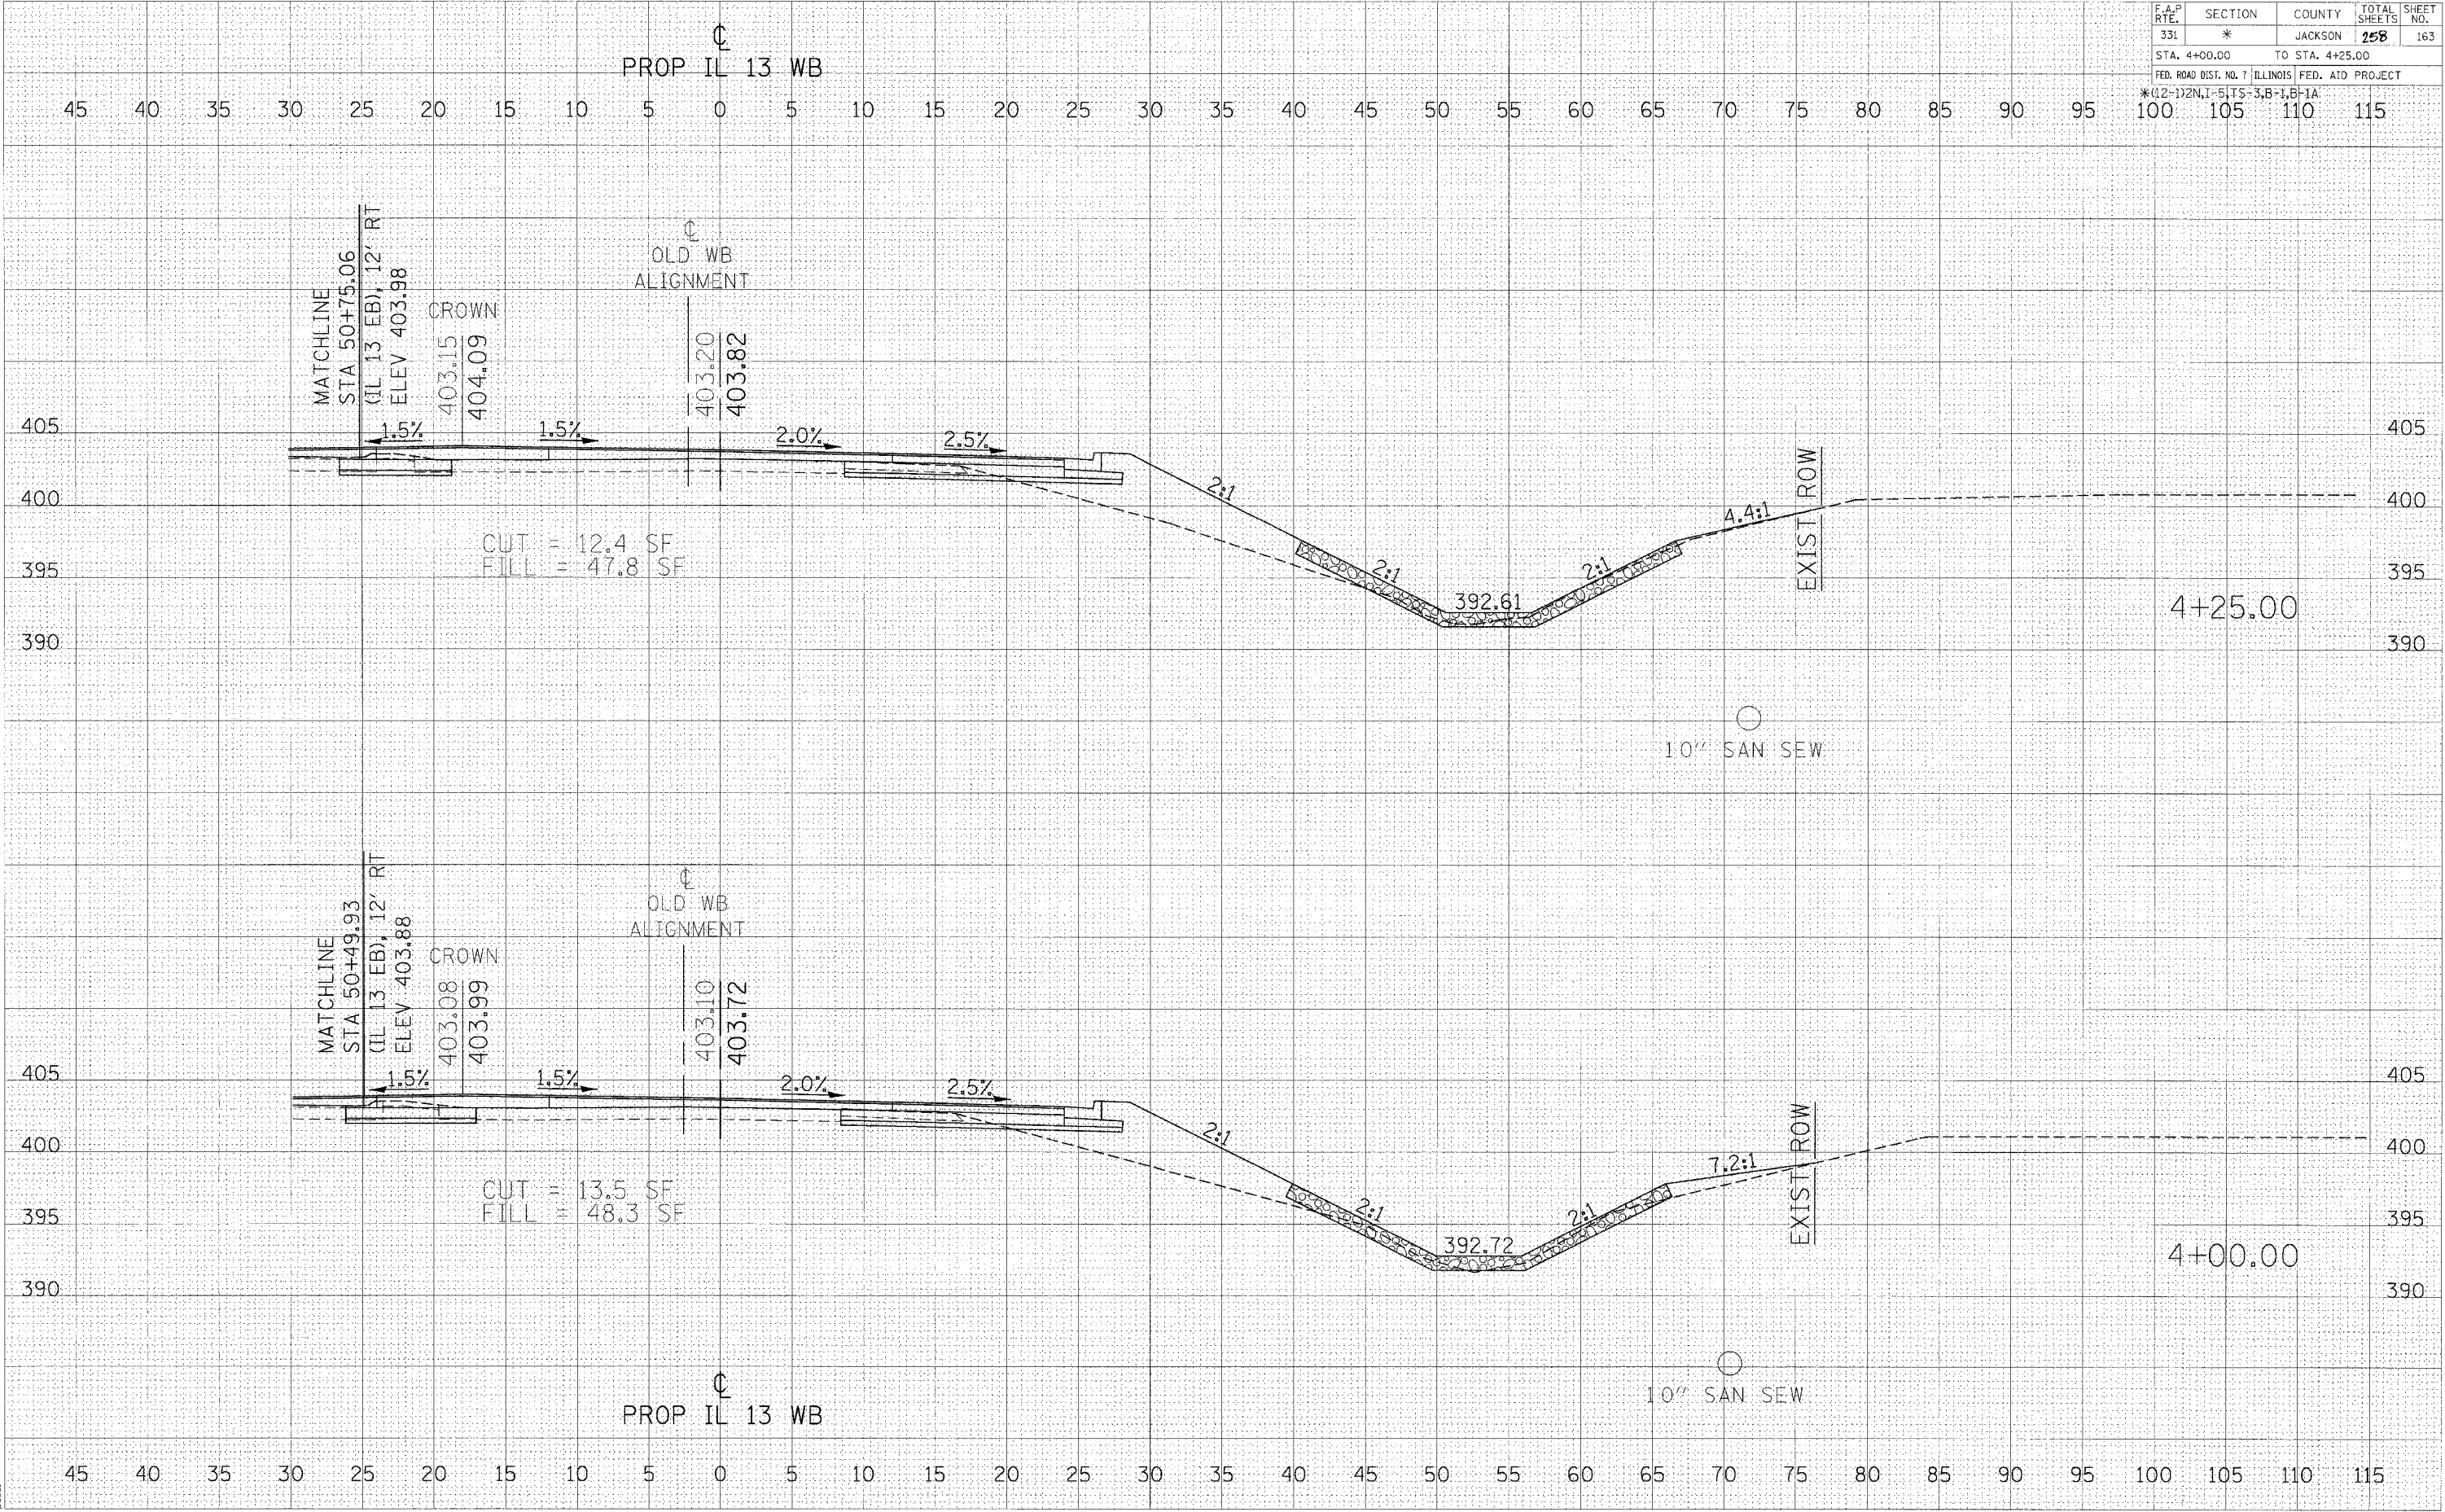

CROSS SECTIONS - PROPOSED IL 13 WB LANE

2/15/2005
 C:\pwork\98827\163\163.dwg
 E:\98827\163\163.dwg