

F.A.P. RTE.	SECTION	COUNTY	TOTAL SHEETS NO.
331	*	JACKSON	258
STA. 54+50.00		TO STA. 54+75.00	


FED. ROAD DIST. NO. 7 ILLINOIS FED. AID PROJECT

* (12-1)2X, I-5, TS-3, B-1

DATE	BT

DATE	BT

2/15/2006
 5:30:06 / IN.
 5:30:06 / IN.
 5:30:06 / IN.

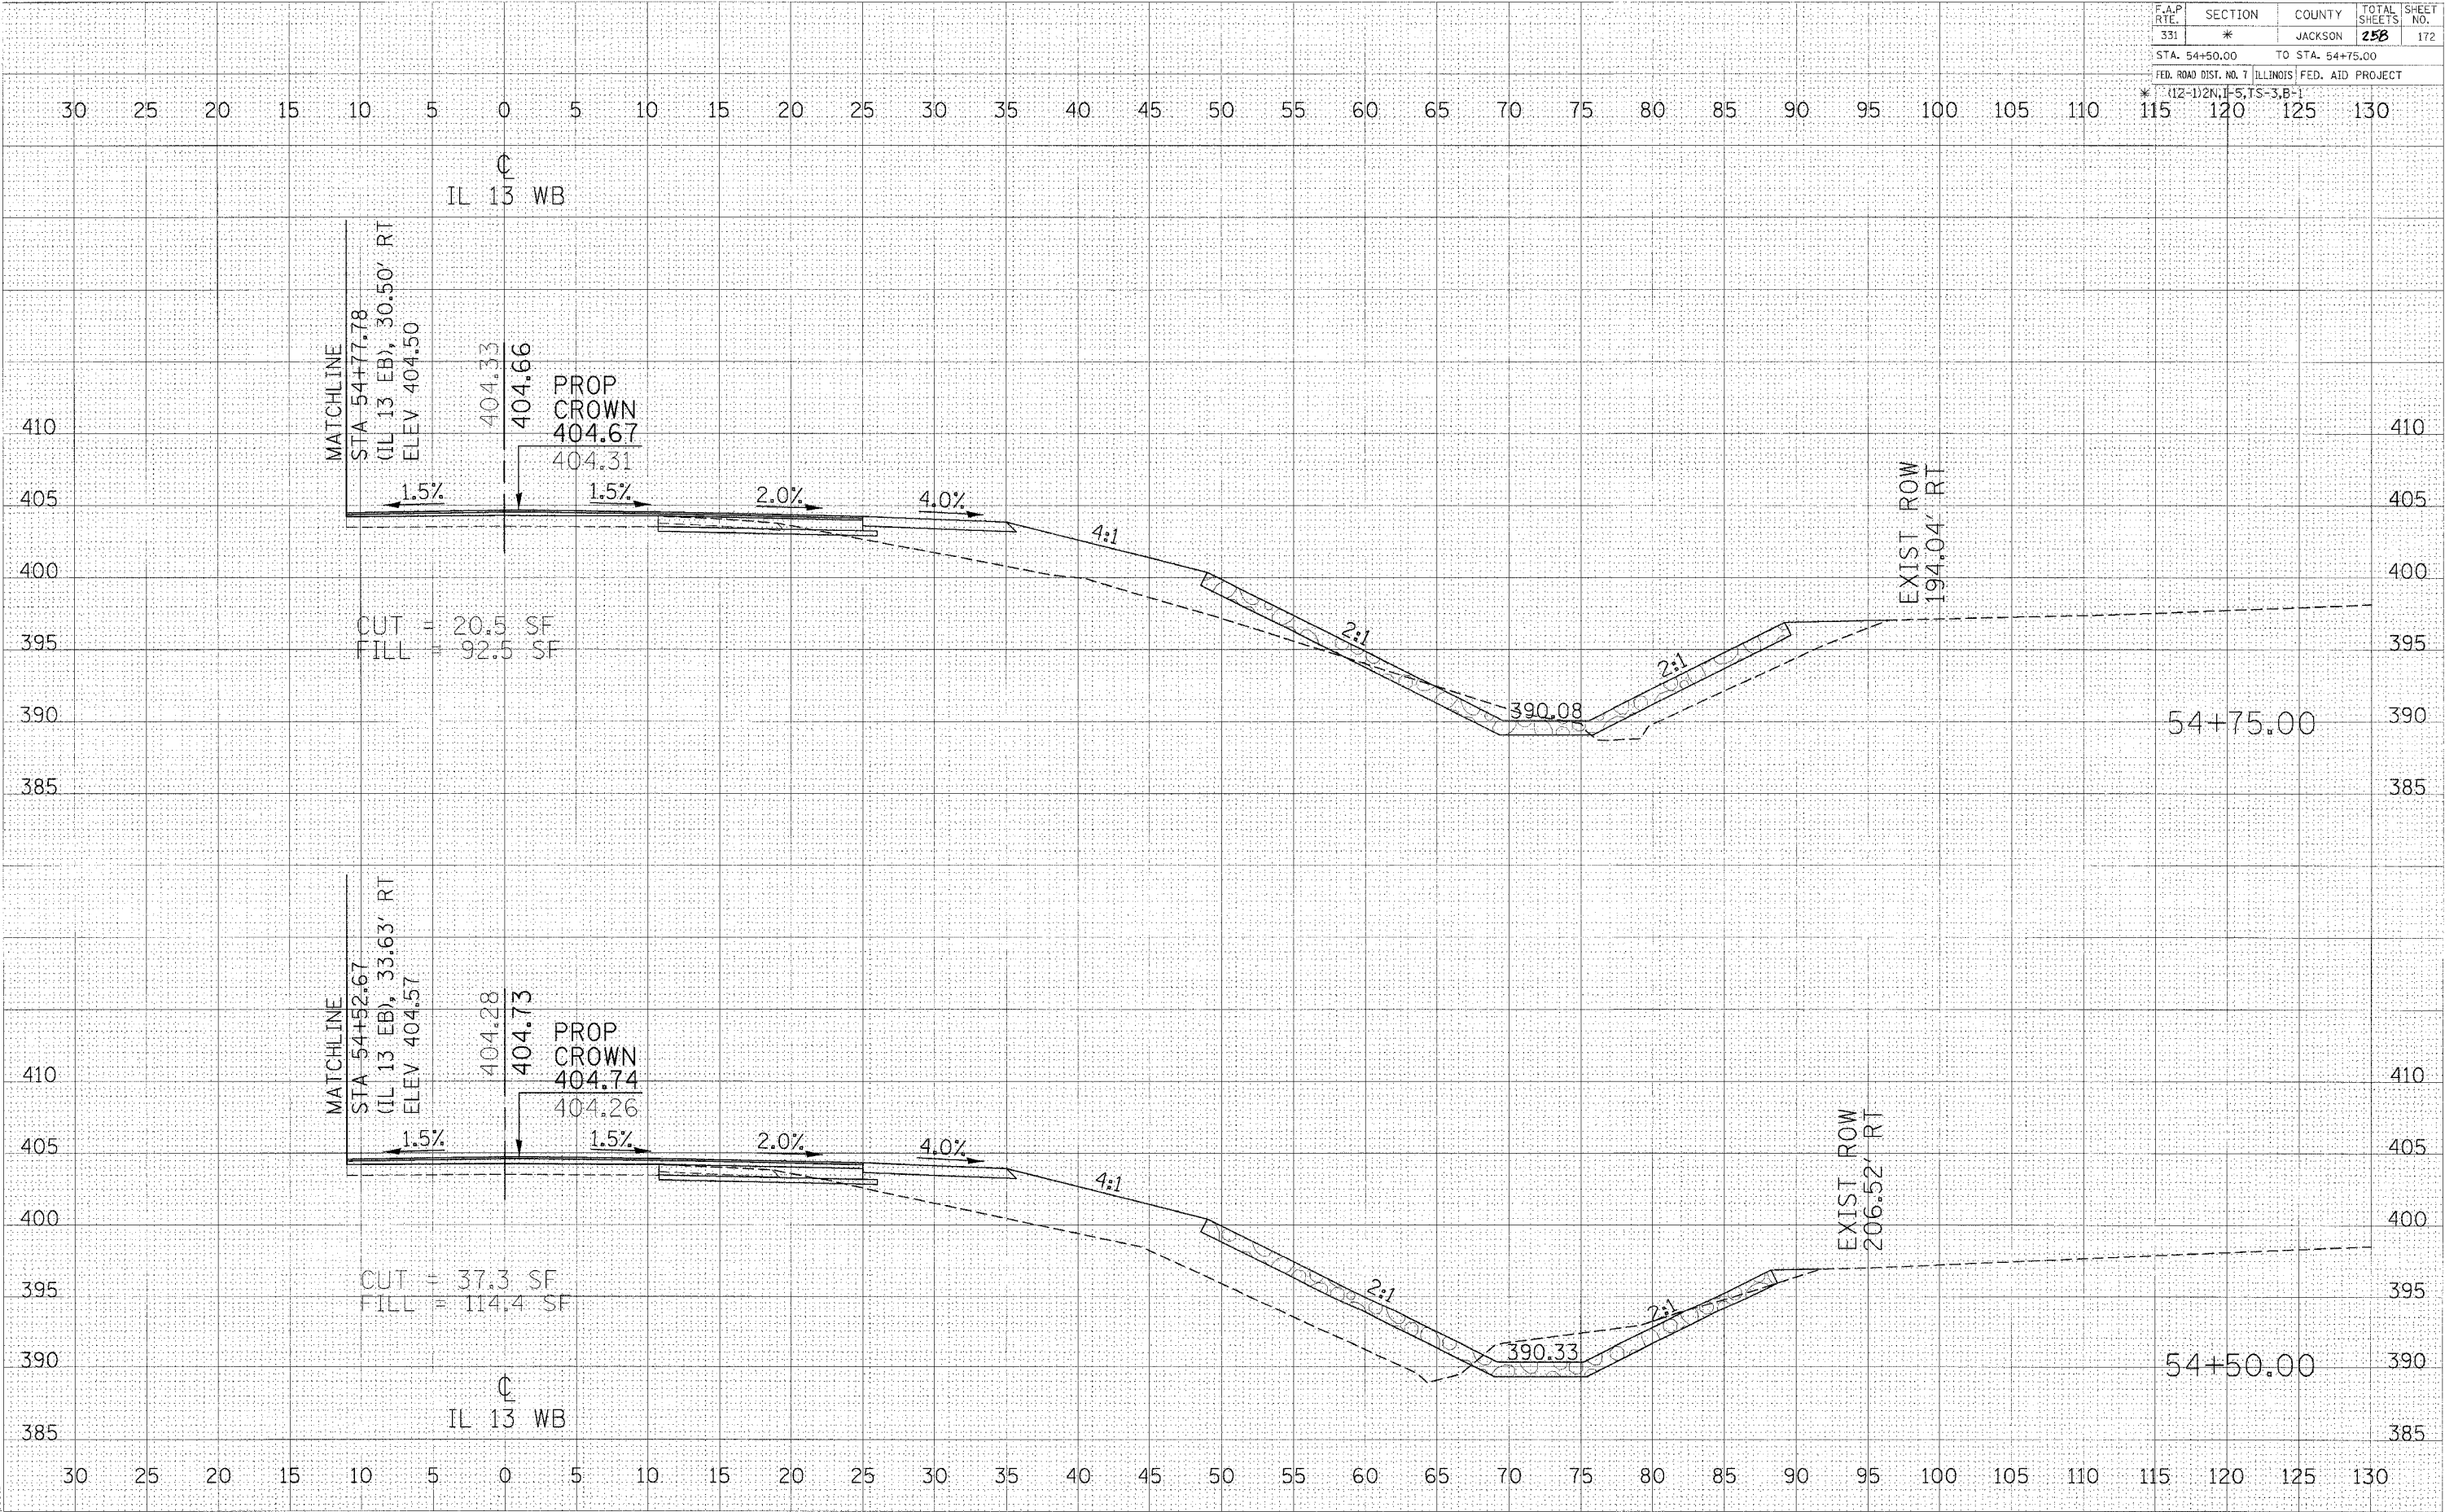

CROSS SECTIONS - IL 13 WB