


F.A.P. RTE.	SECTION	COUNTY	TOTAL SHEETS	SHEET NO.
331	*	JACKSON	260	182
STA. 59+00.00 TO STA. 59+50.00			FED. ROAD DIST. NO. 7 ILLINOIS FED. AID PROJECT	

\* (12-1)2N, I-5, TS-3, B-1

DATE	BT
DATE	BT
DATE	BT
DATE	BT
DATE	BT

DATE	BT
DATE	BT
DATE	BT
DATE	BT
DATE	BT

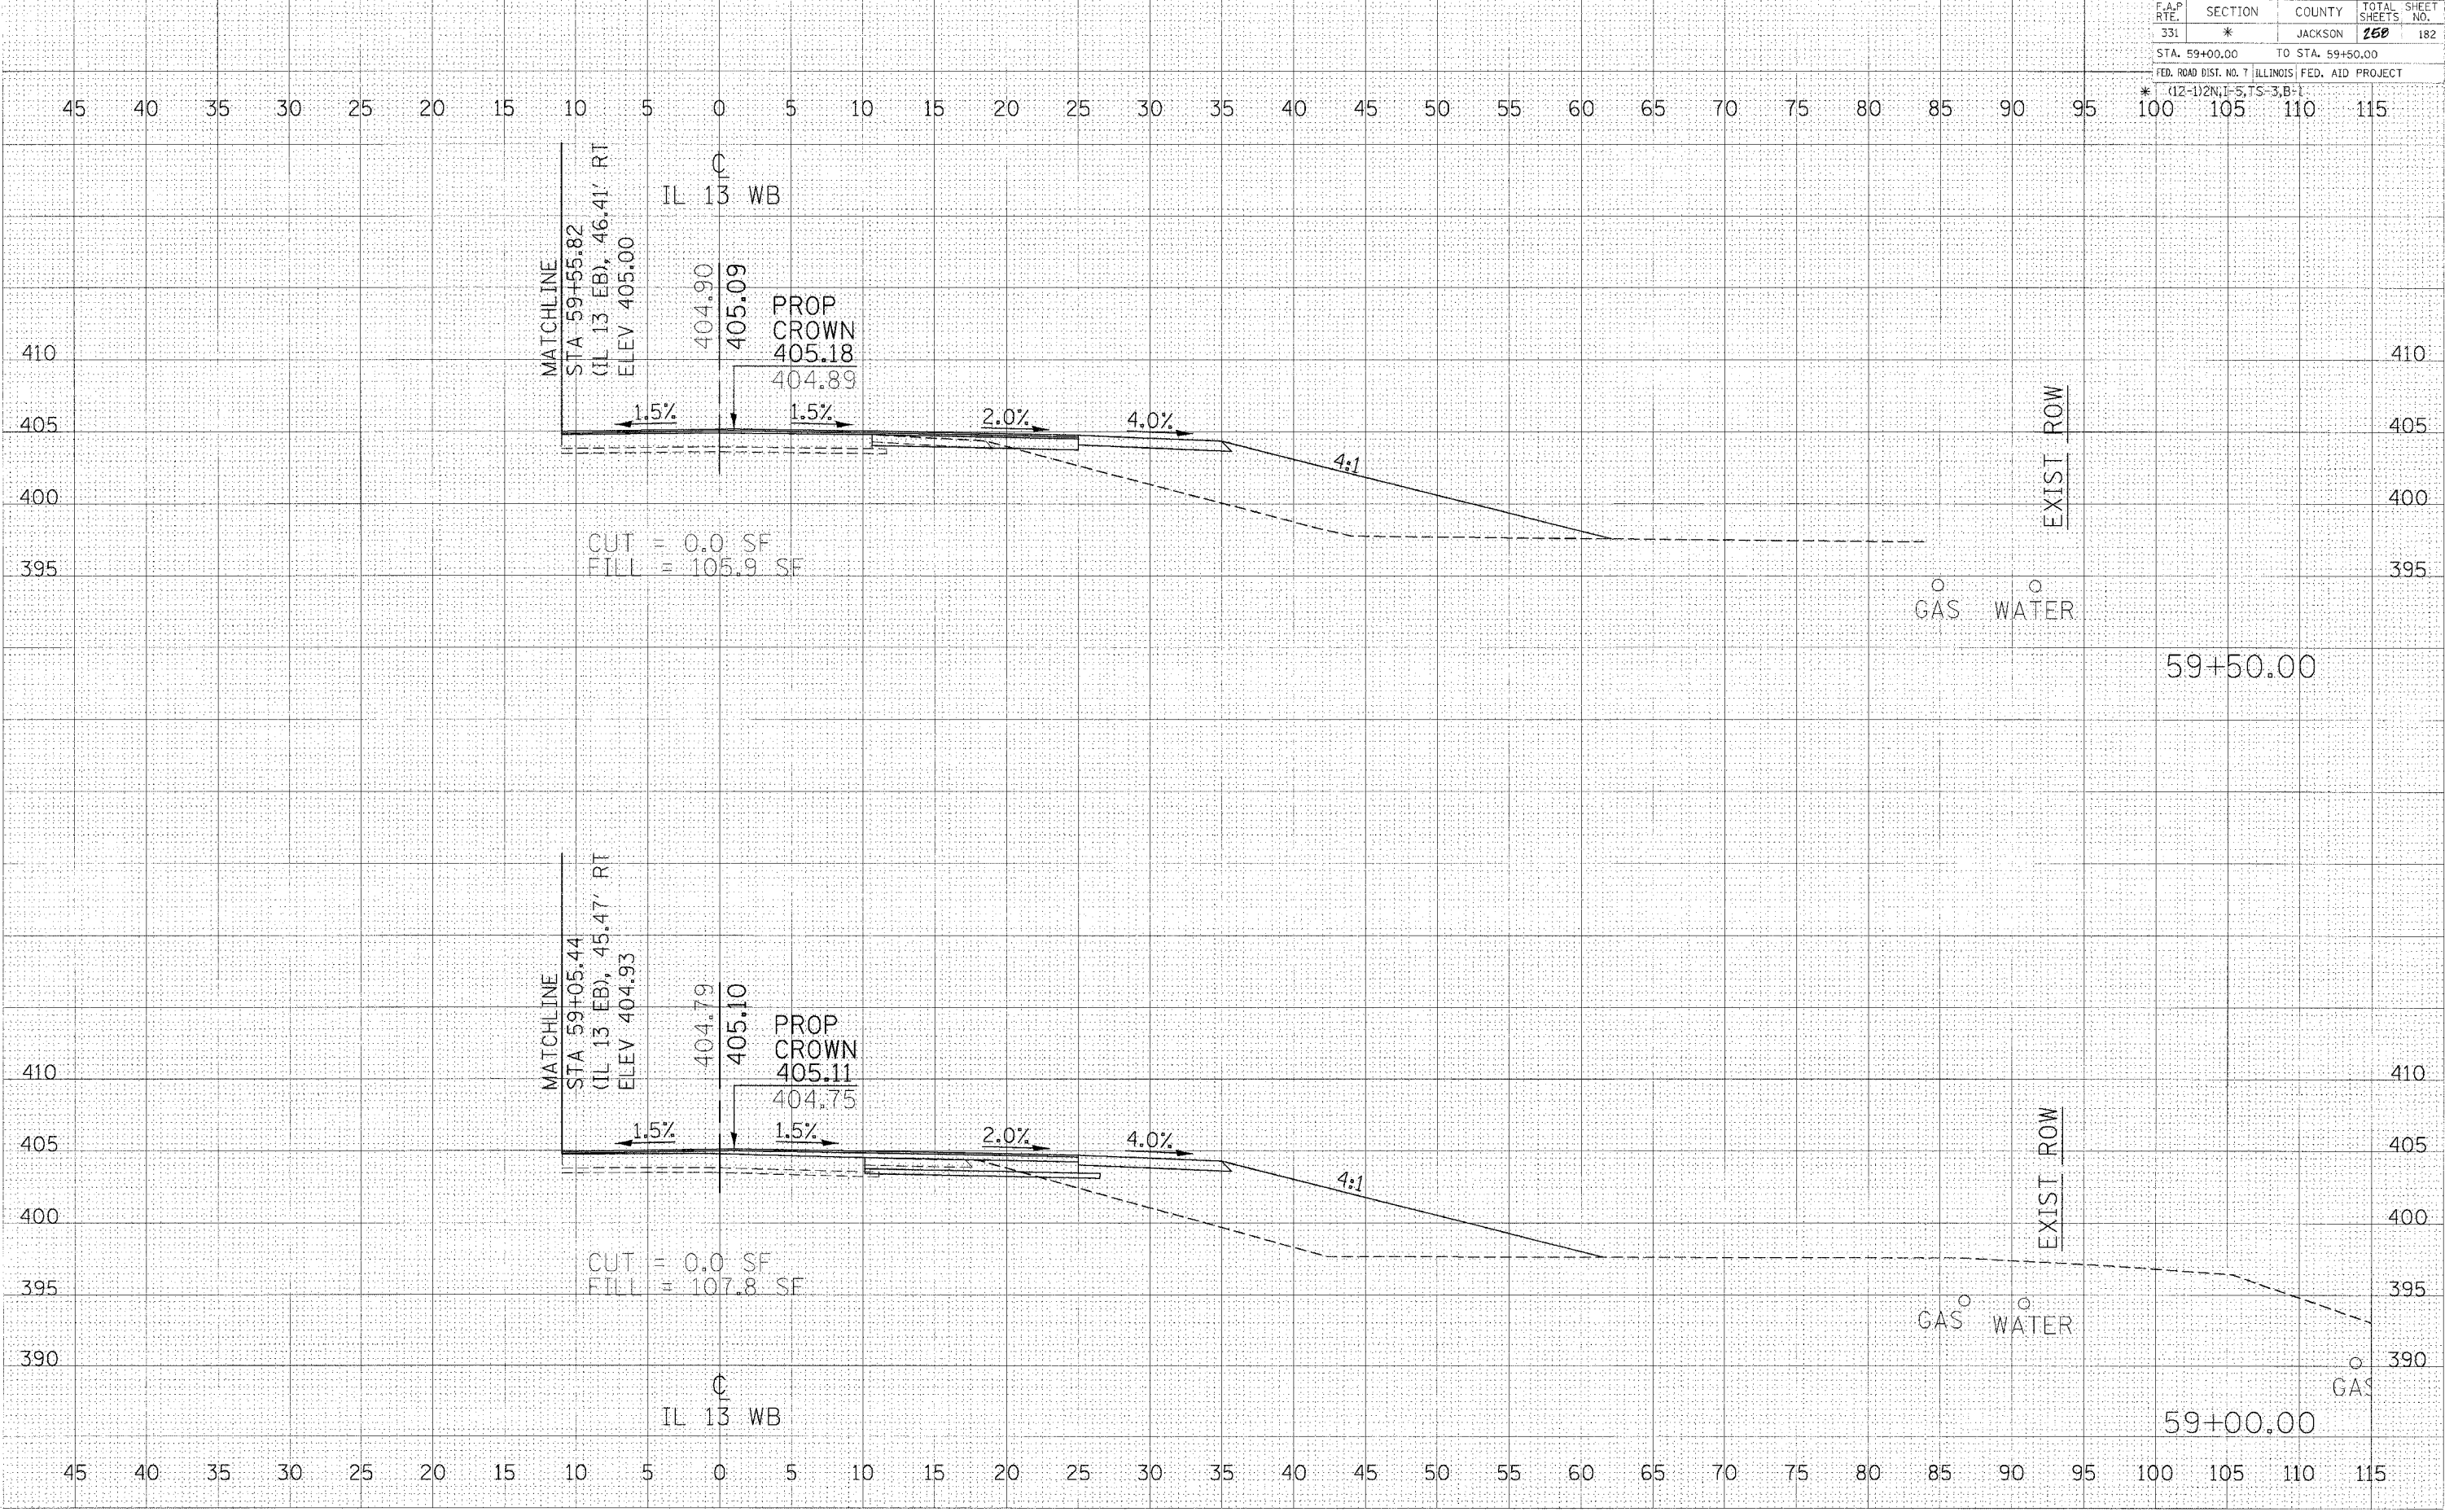

2/15/2005  
 c:\p05\mca\98827\98827.dwg  
 5:00PM / IN

**CROSS SECTIONS - IL 13 WB**