


F.A.P. RTE.	SECTION	COUNTY	TOTAL SHEETS	SHEET NO.
331	*	JACKSON	158	185

STA. 62+00.00 TO STA. 62+50.00
 FED. ROAD DIST. NO. 7 ILLINOIS FED. AID PROJECT
 * (12-1)2N,1-5,TS-3,B-1

DATE	BY
DATE	BY

DATE	BY
DATE	BY

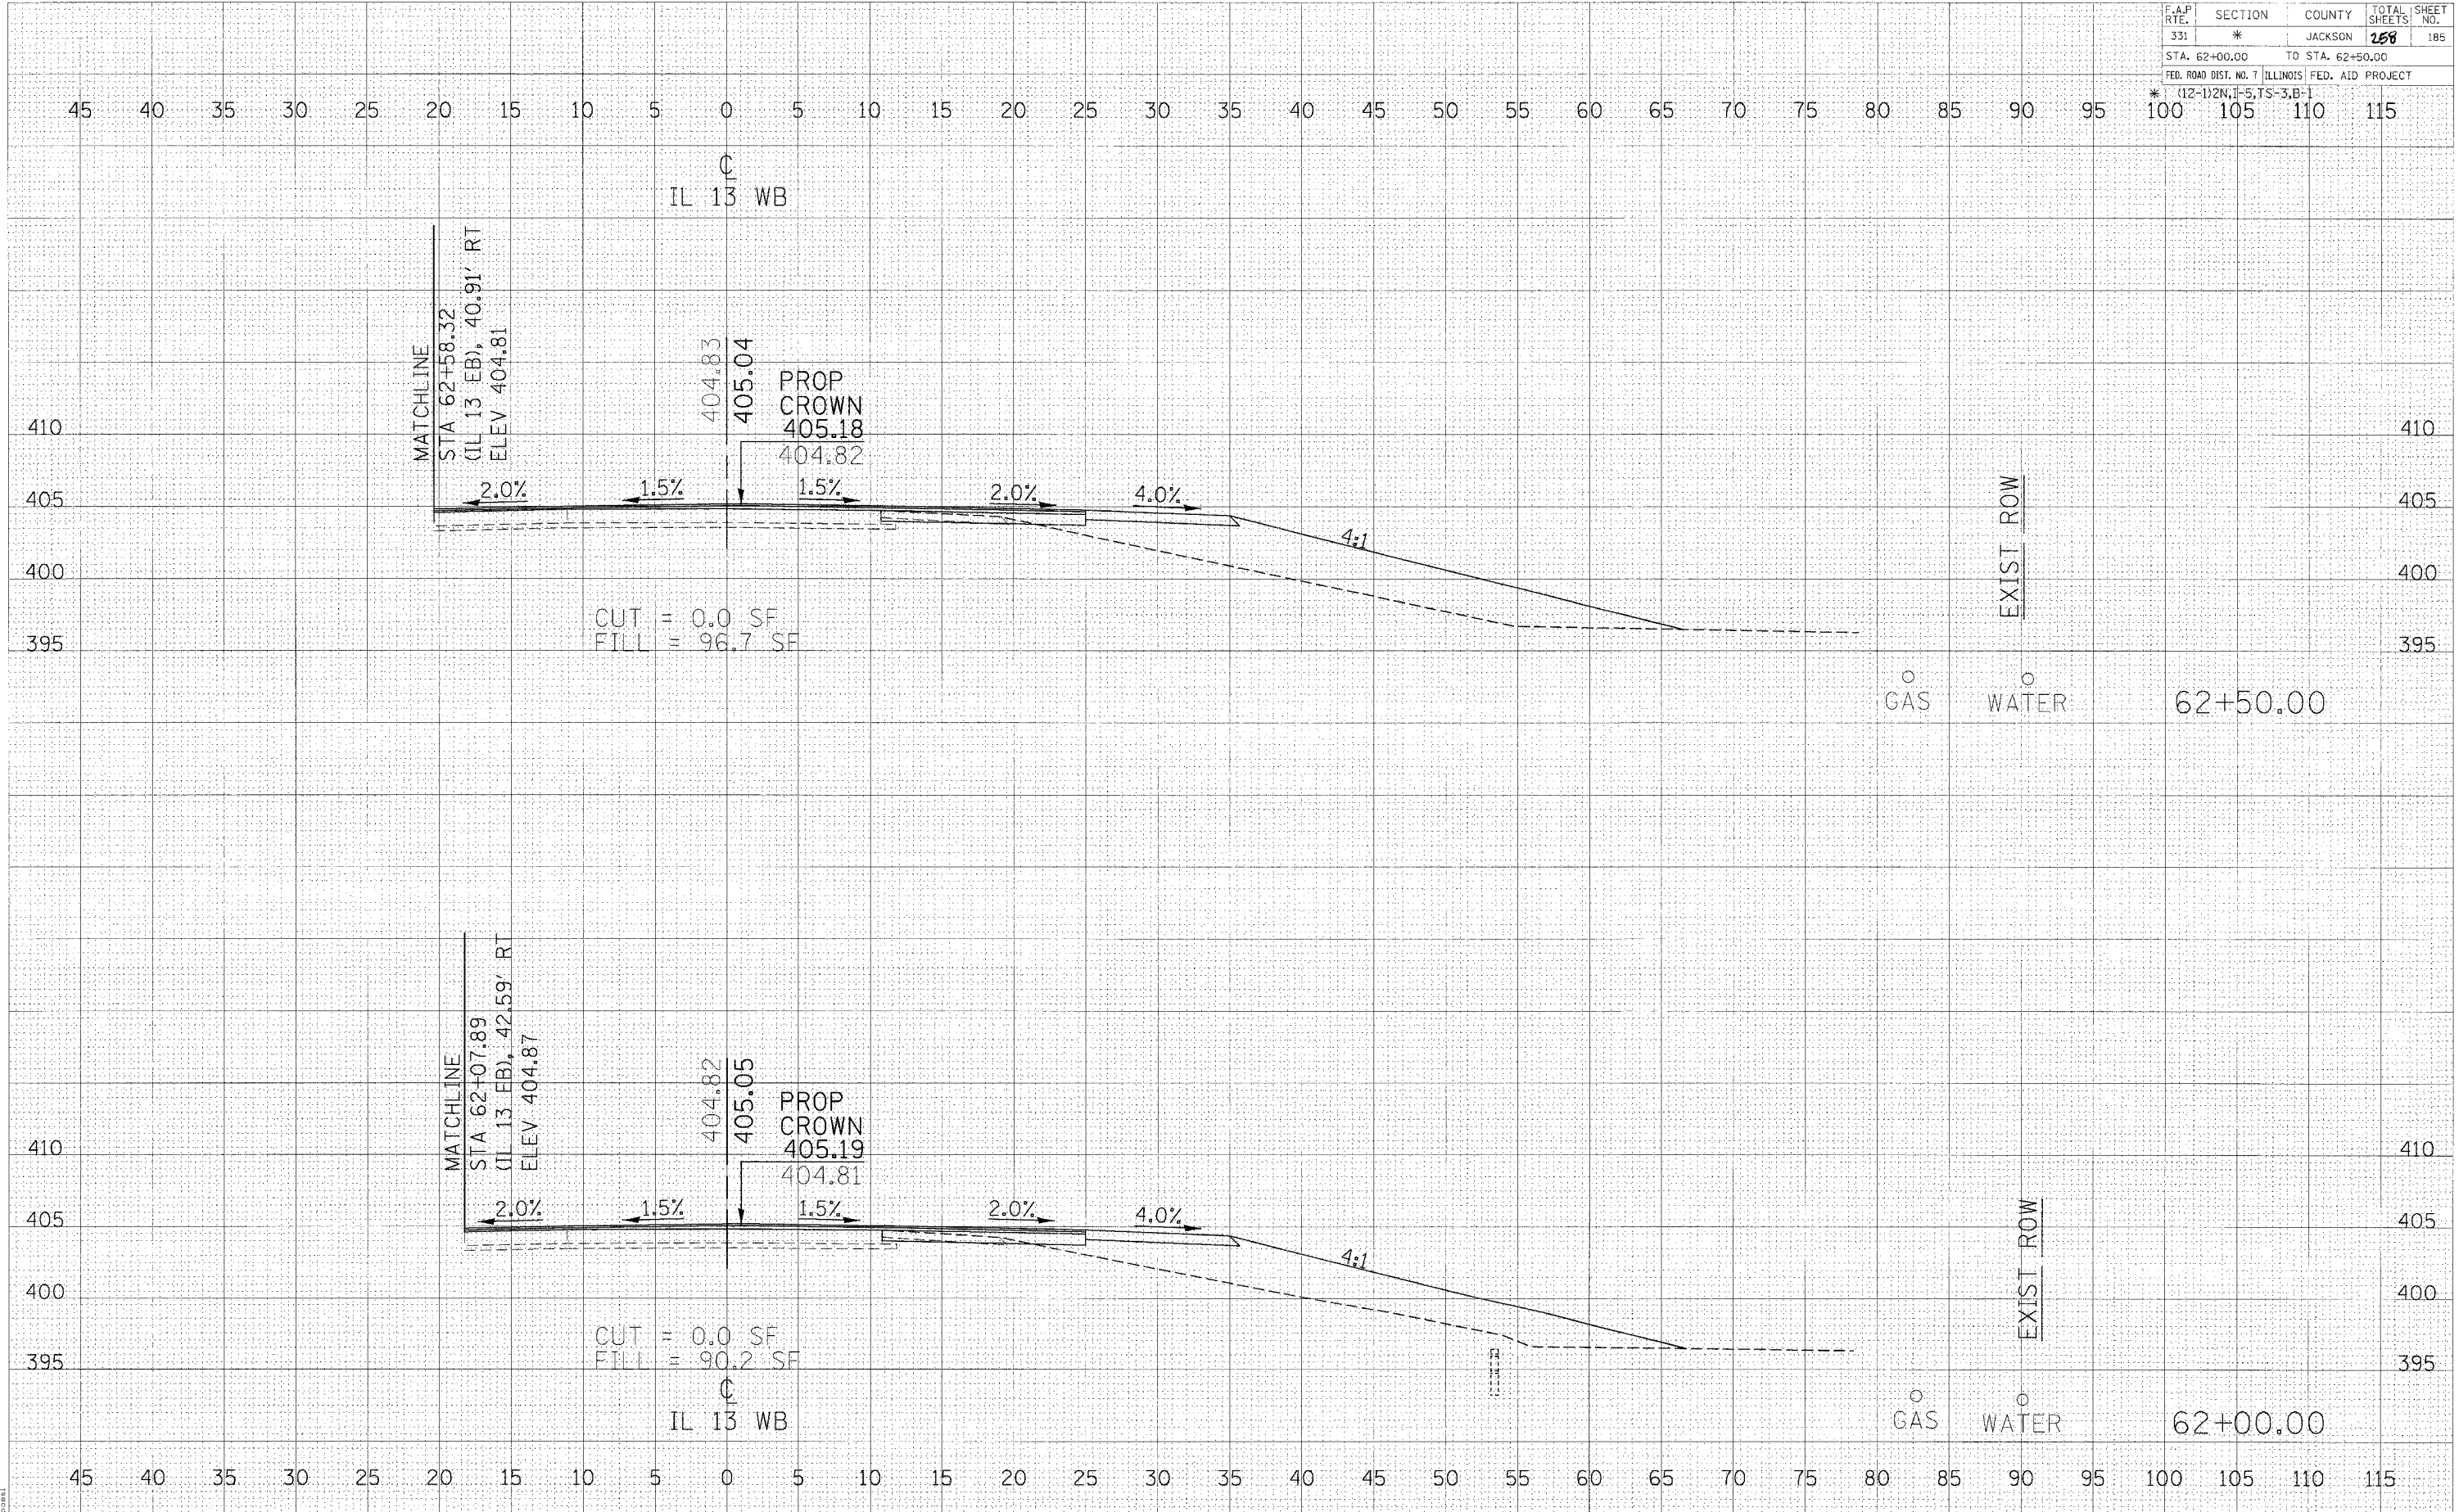

CROSS SECTIONS - IL 13 WB

2/15/2008
 C:\pwworking\pwworking\plotters\pwworking\plot.dwg
 1/11/2008 10:11:11 AM