


F.A.P. RTE.	SECTION	COUNTY	TOTAL SHEET NO.
331	*	JACKSON	258
STA. 1+40.00		TO STA. 1+50.00	
FED. ROAD DIST. NO. 7 ILLINOIS FED. AID PROJECT			
* (12-1)2N, I-5, TS-3, B-1			

DATE	
BY	
FINAL SURVEY	
NOTE BOOK	
NO.	

DATE	
BY	
ORIGINAL SURVEY	
NOTE BOOK	
NO.	

2/15/2006
 c:\projects\119044\119044.dgn
 5:02:02 / IN

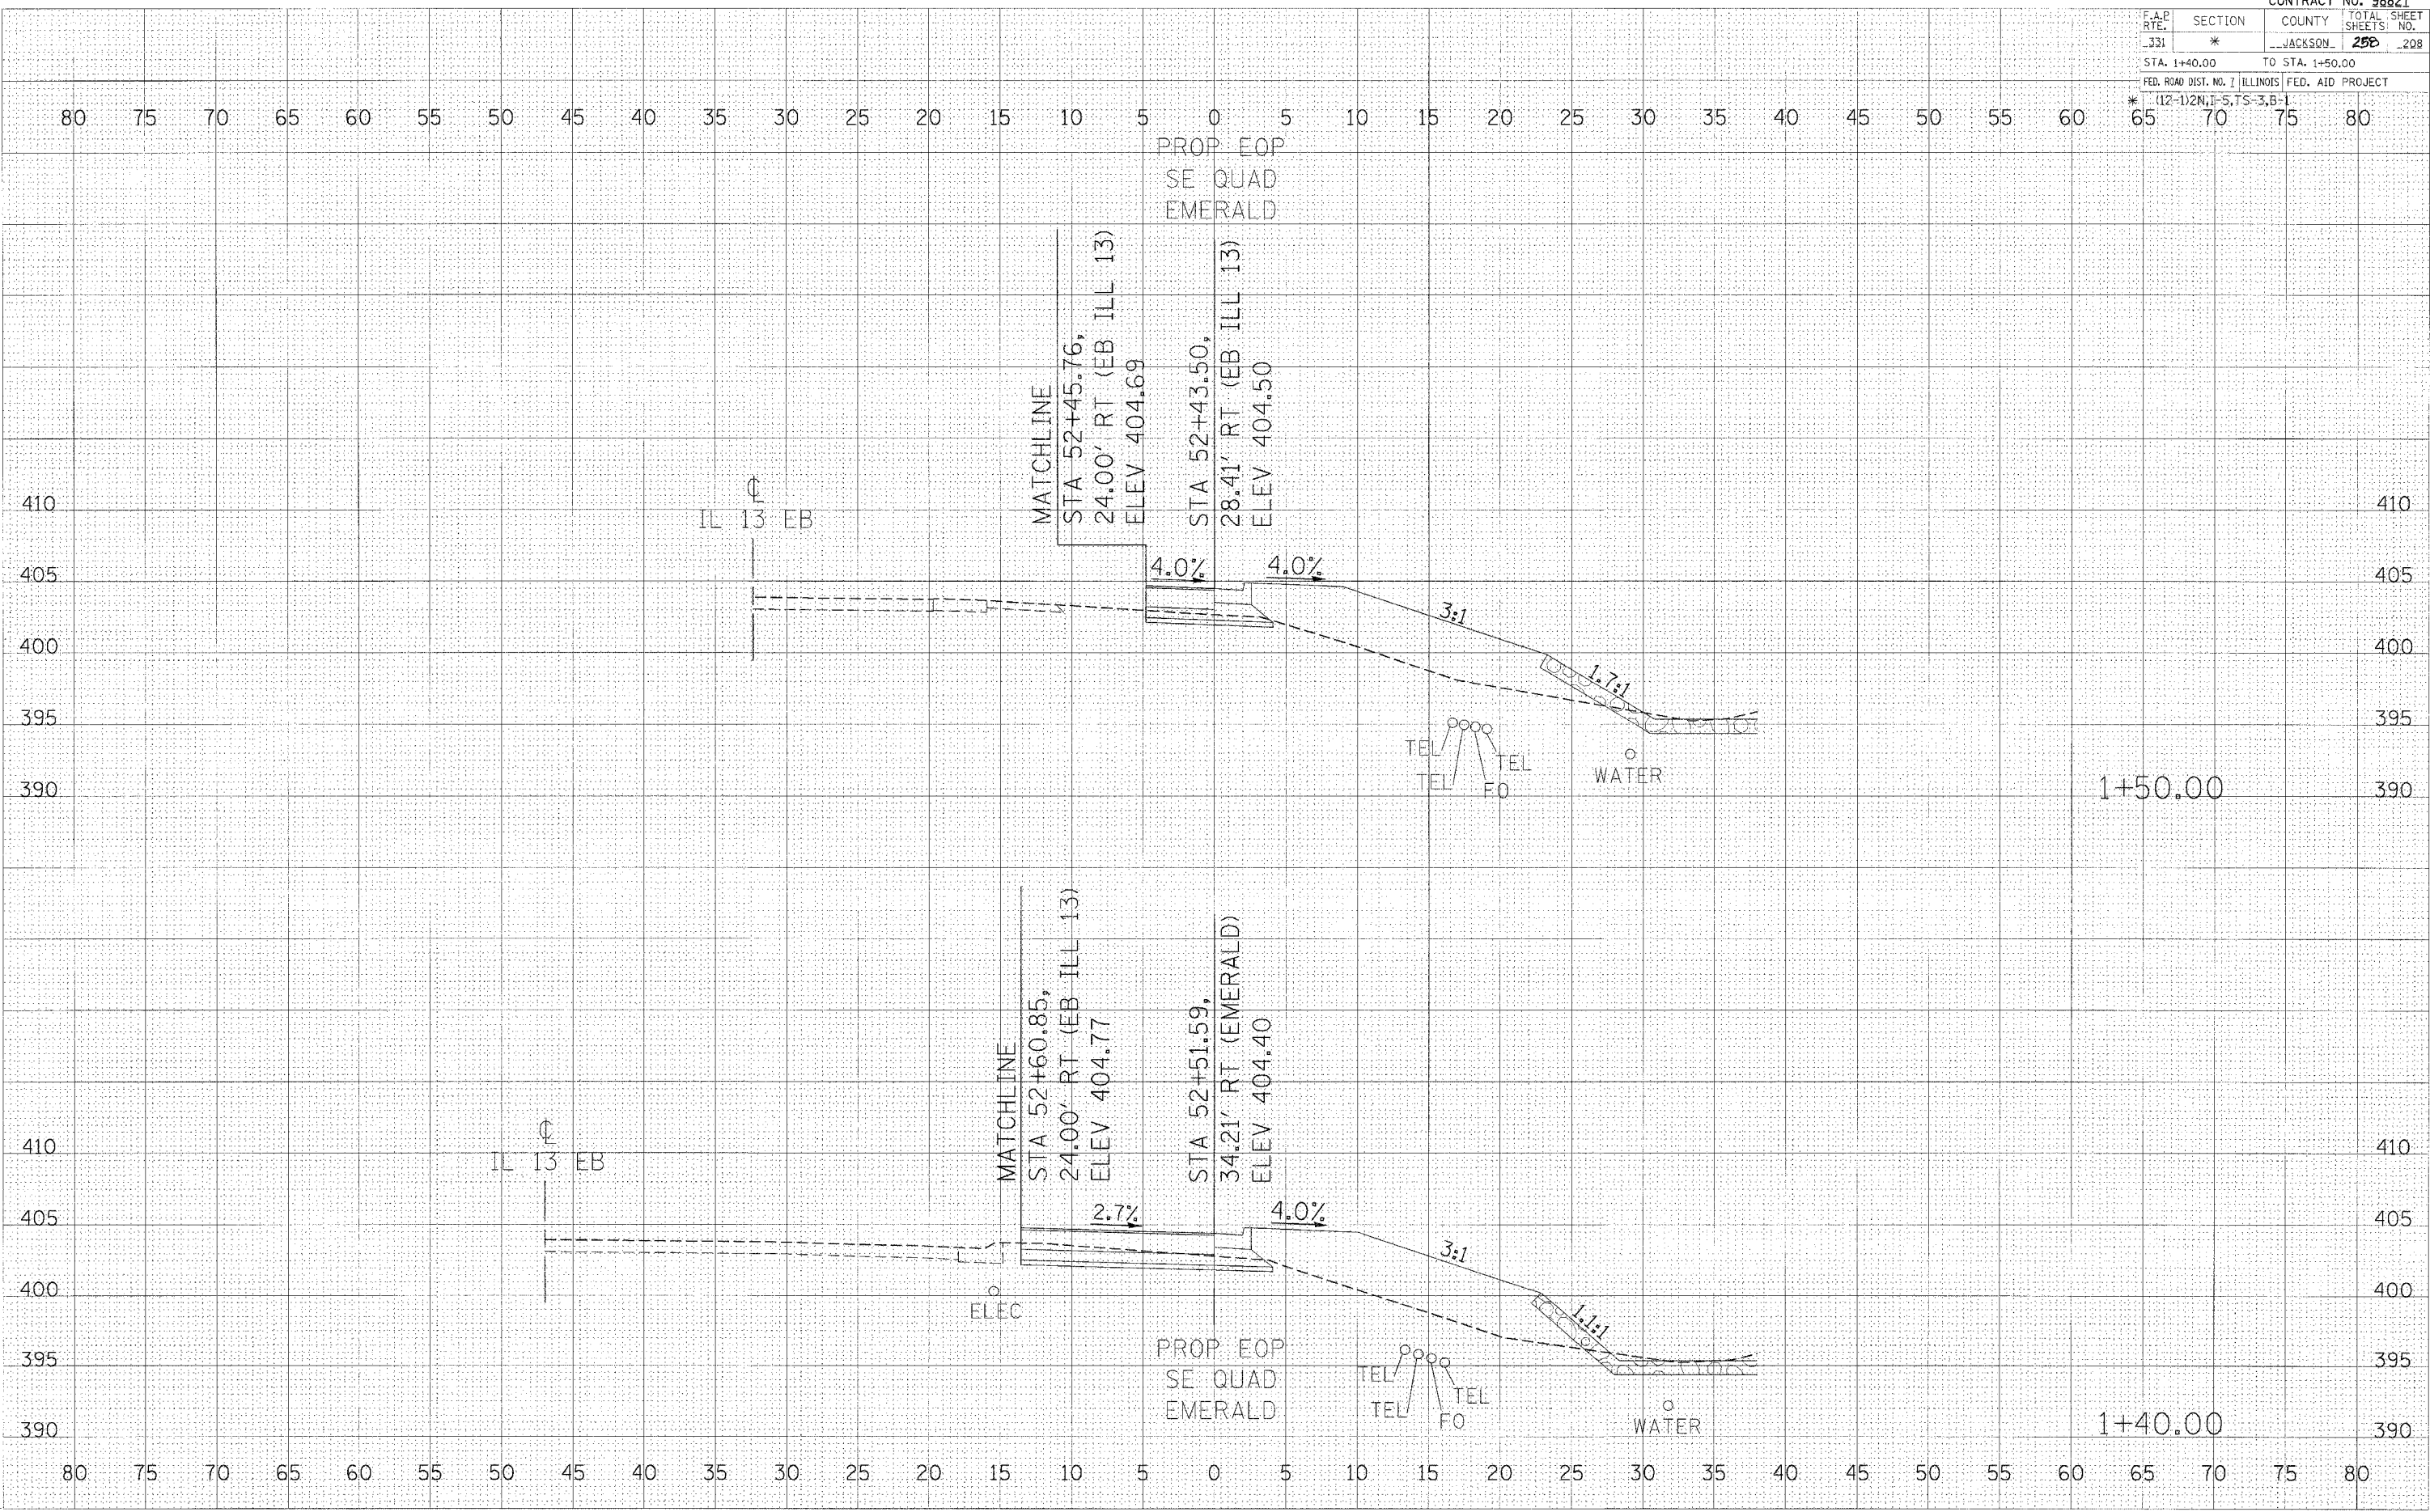

CROSS SECTIONS - EMERALD/SYCAMORE SE QUADRANT RADIUS