


CONTRACT NO. 98827

F.A.P. RTE.	SECTION	COUNTY	TOTAL SHEETS	SHEET NO.
331	*	JACKSON	256	210
STA. +00.00		TO STA. +10.00		
FED. ROAD DIST. NO. 7 ILLINOIS FED. AID PROJECT				

DATE	
BY	
SURVEYED	
NOTED	
PLOTTED	
CHECKED	
AREAS CHECKED	

DATE	
BY	
SURVEYED	
NOTED	
PLOTTED	
CHECKED	
AREAS CHECKED	

2/15/2006
c:\nps\jess\p12\403\vdh\swqjg.dgn
E:0030 / IN

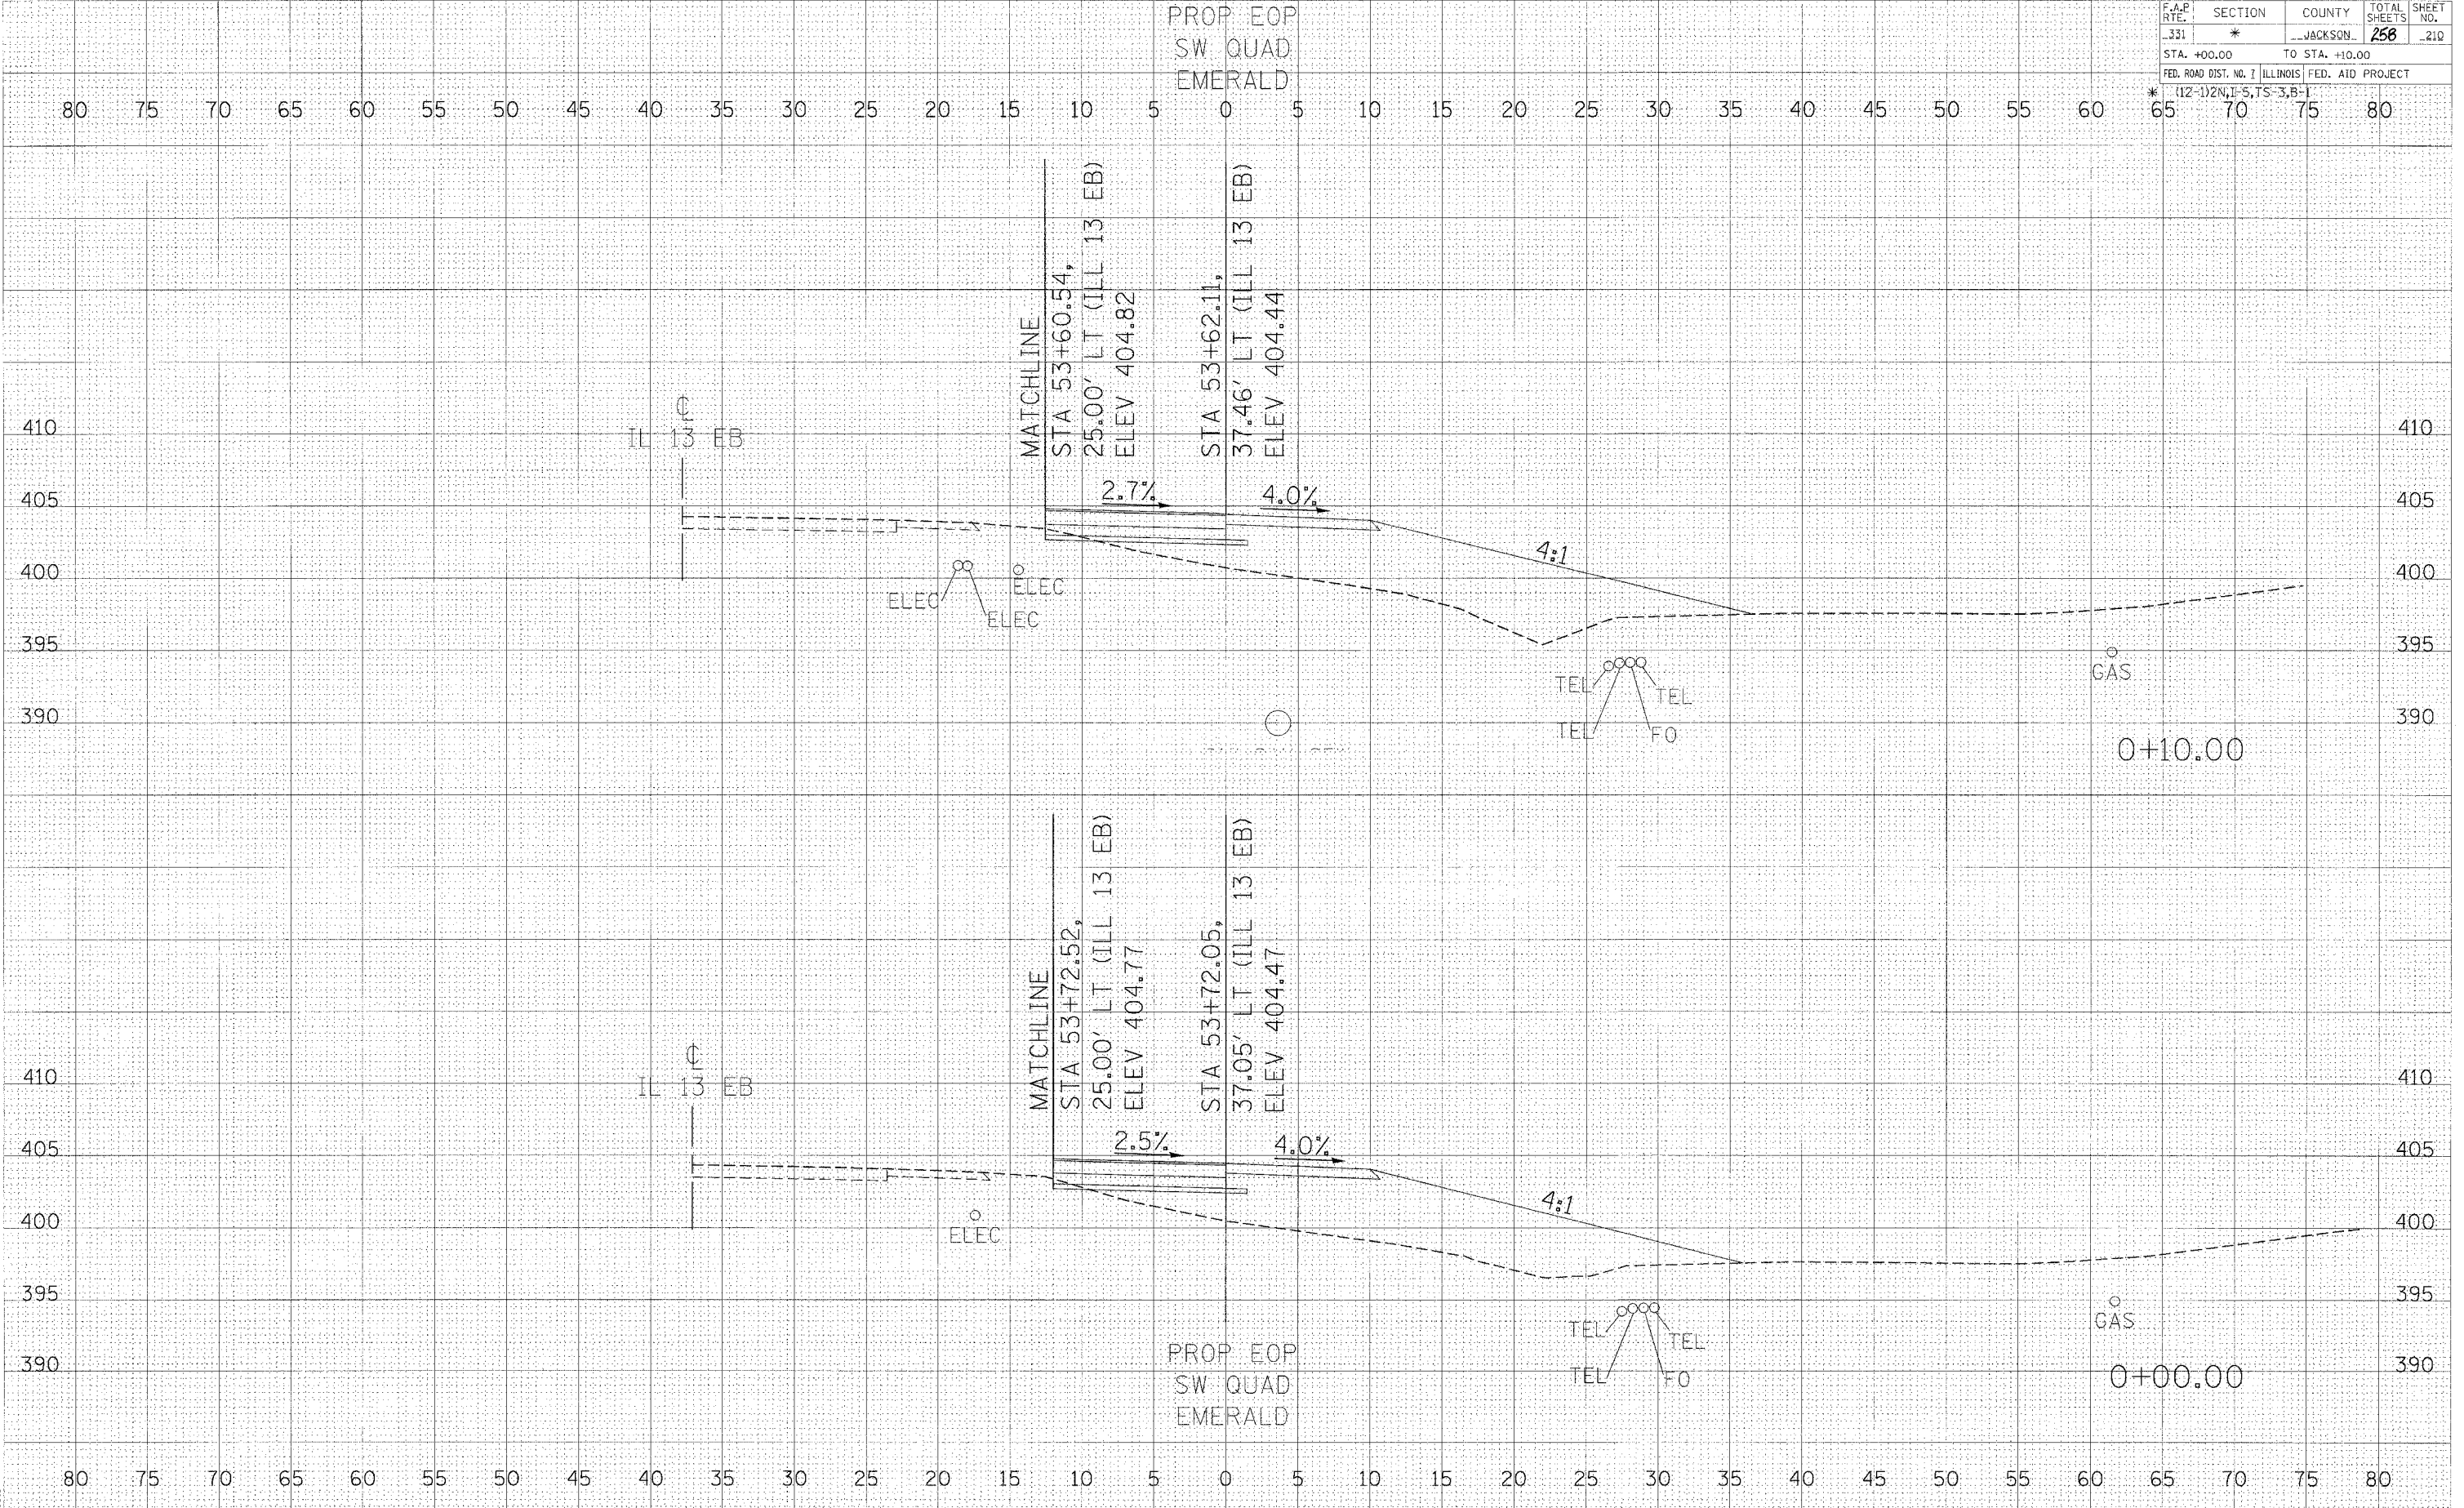

CROSS SECTIONS - EMERALD/SYCAMORE SW QUADRANT