


F.A.P. RTE.	SECTION	COUNTY	TOTAL SHEETS	SHEET NO.
331	*	JACKSON	258	211
STA. +20.00		TO STA. +30.00		
FED. ROAD DIST. NO. 7 ILLINOIS FED. AID PROJECT				
* (12-1)2X, 1-5, TS-3, B-1				

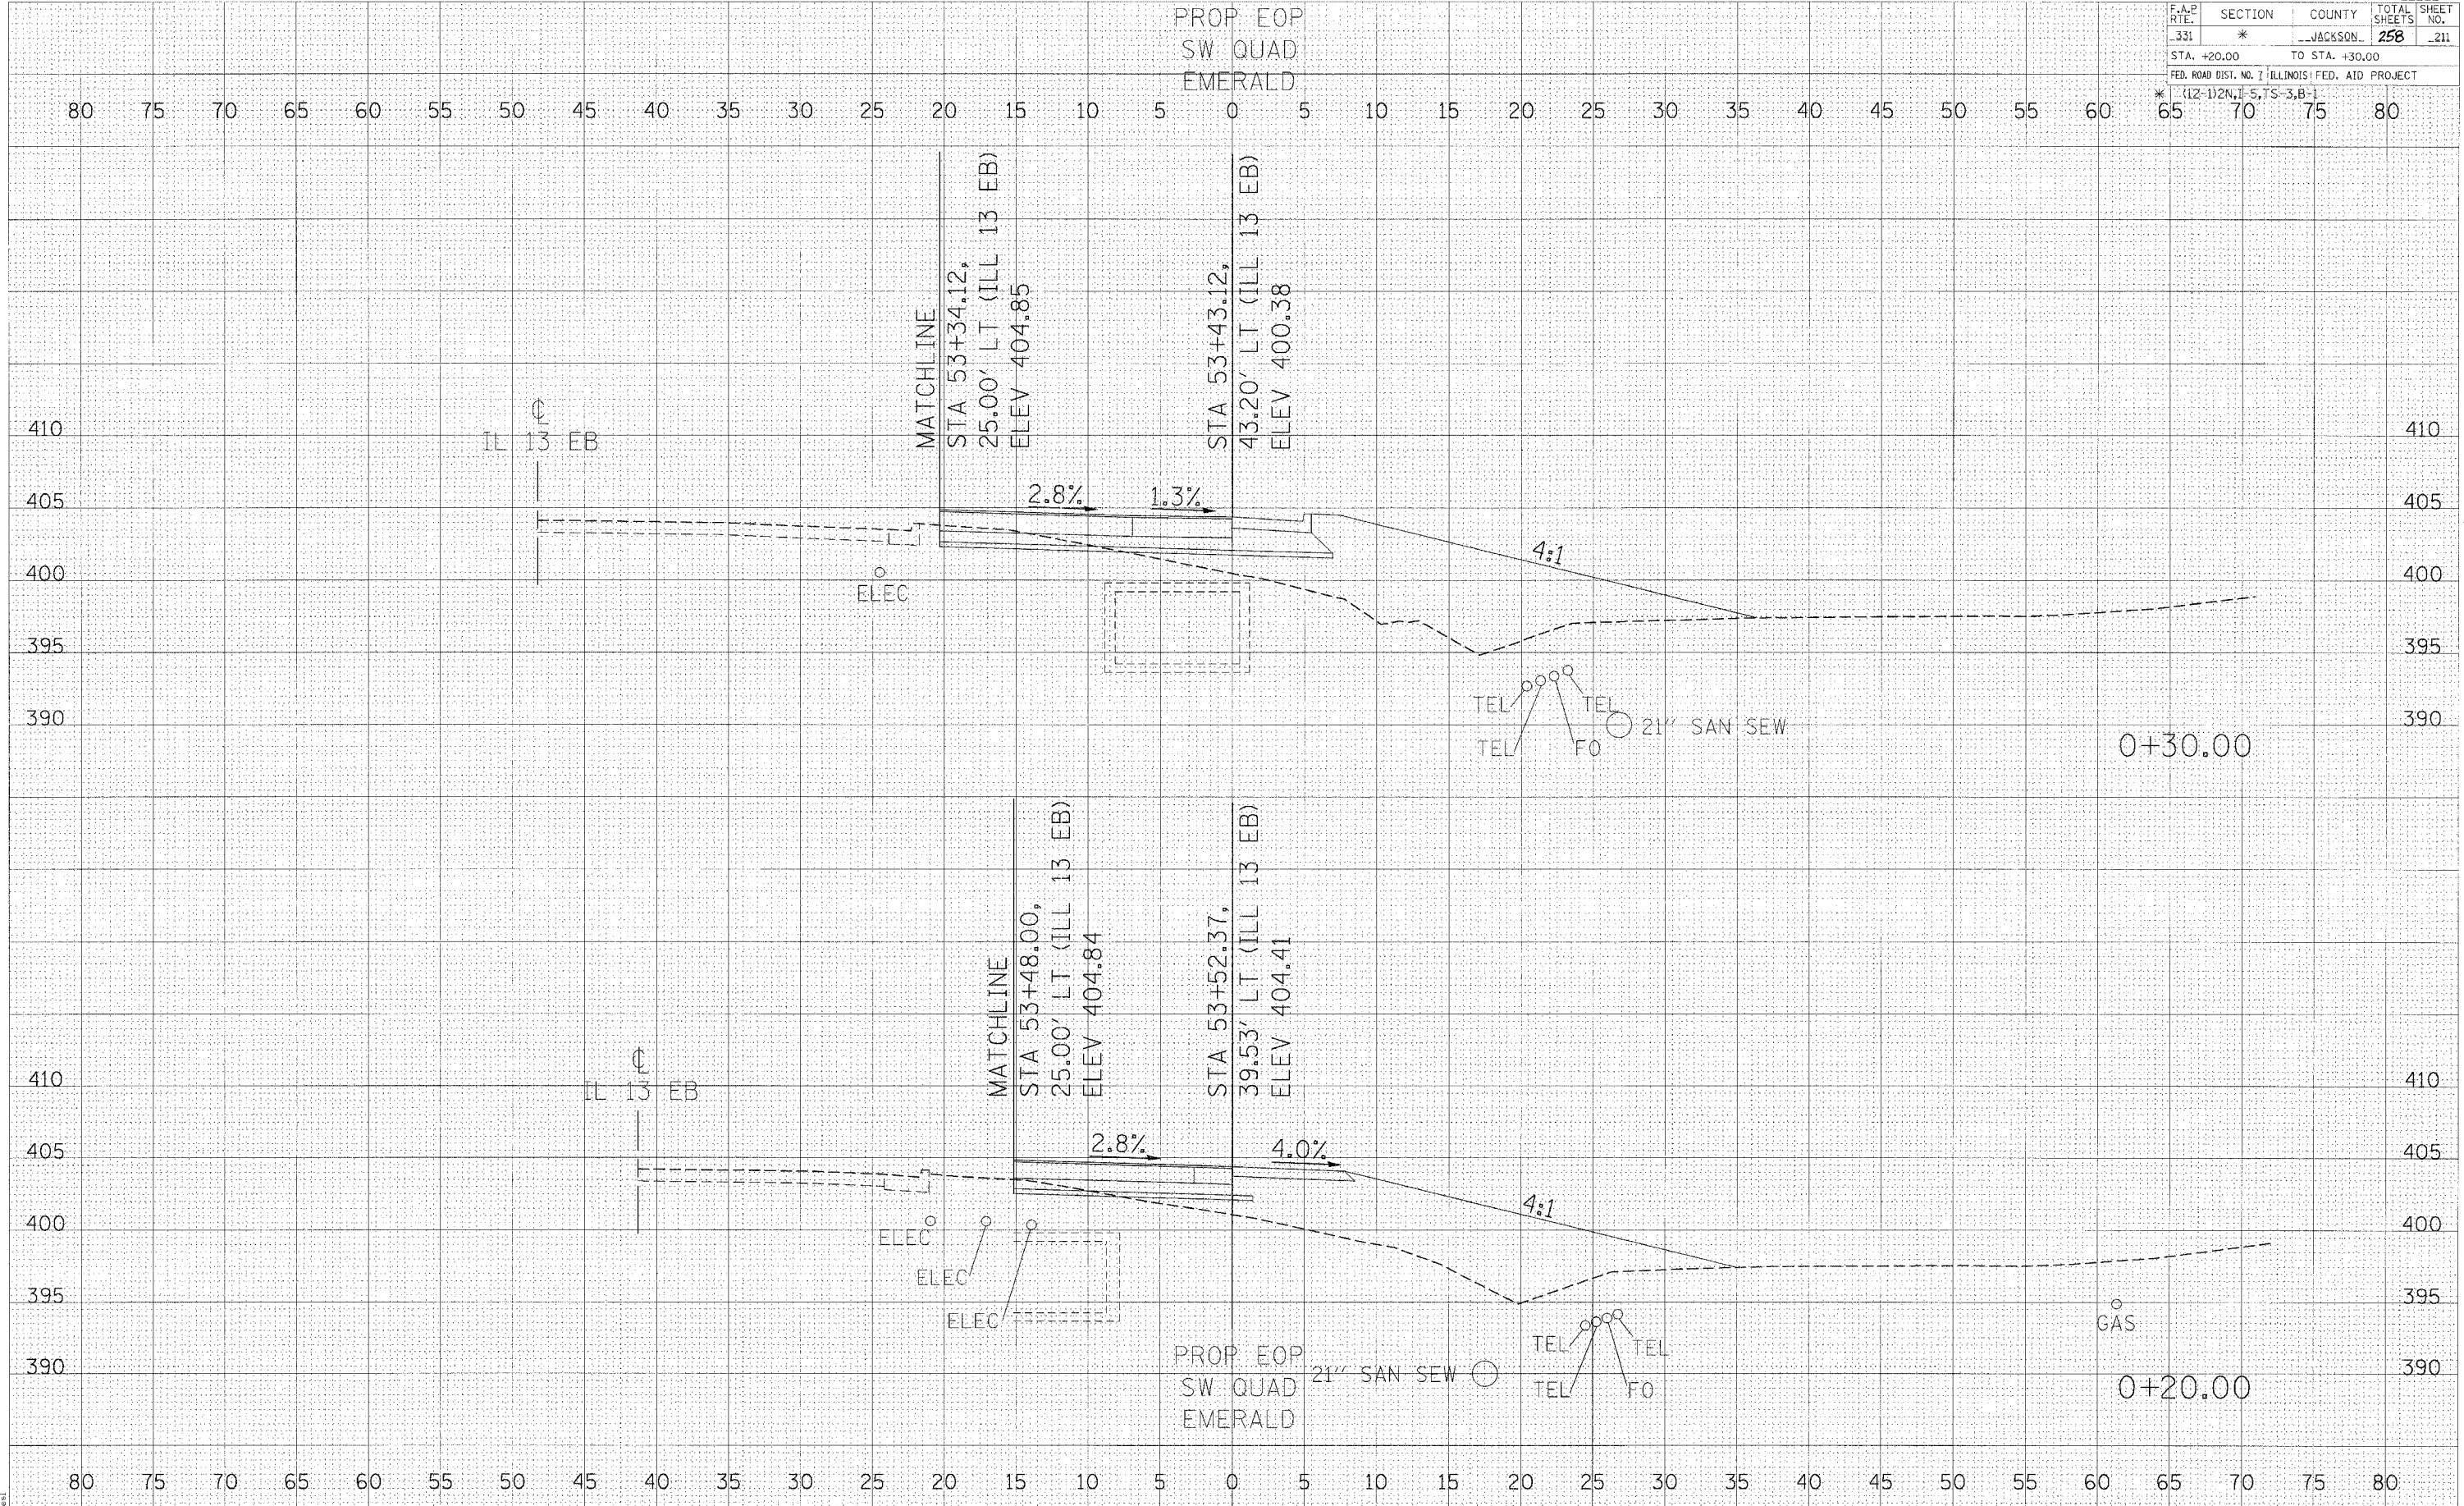

DATE	BY

DATE	BY

2/15/2006  
 s:\p\j\2006\98827\98827\swhts\swhts.dgn  
 page 2 of 11

CROSS SECTIONS - EMERALD/SYCAMORE SW QUADRANT