

F.A.P. RTE.	SECTION	COUNTY	TOTAL SHEETS	SHEET NO.
331	*	JACKSON	258	214
STA. +80.00		TO STA. +90.00		
FED. ROAD DIST. NO. 1 ILLINOIS FED. AID PROJECT				
* (12-1)2N, 1-5, TS-3, B-1				

DATE	BY


NO.	AREAS CHECKED

NO.	AREAS CHECKED

DATE	BY

NO.	AREAS CHECKED

NO.	AREAS CHECKED

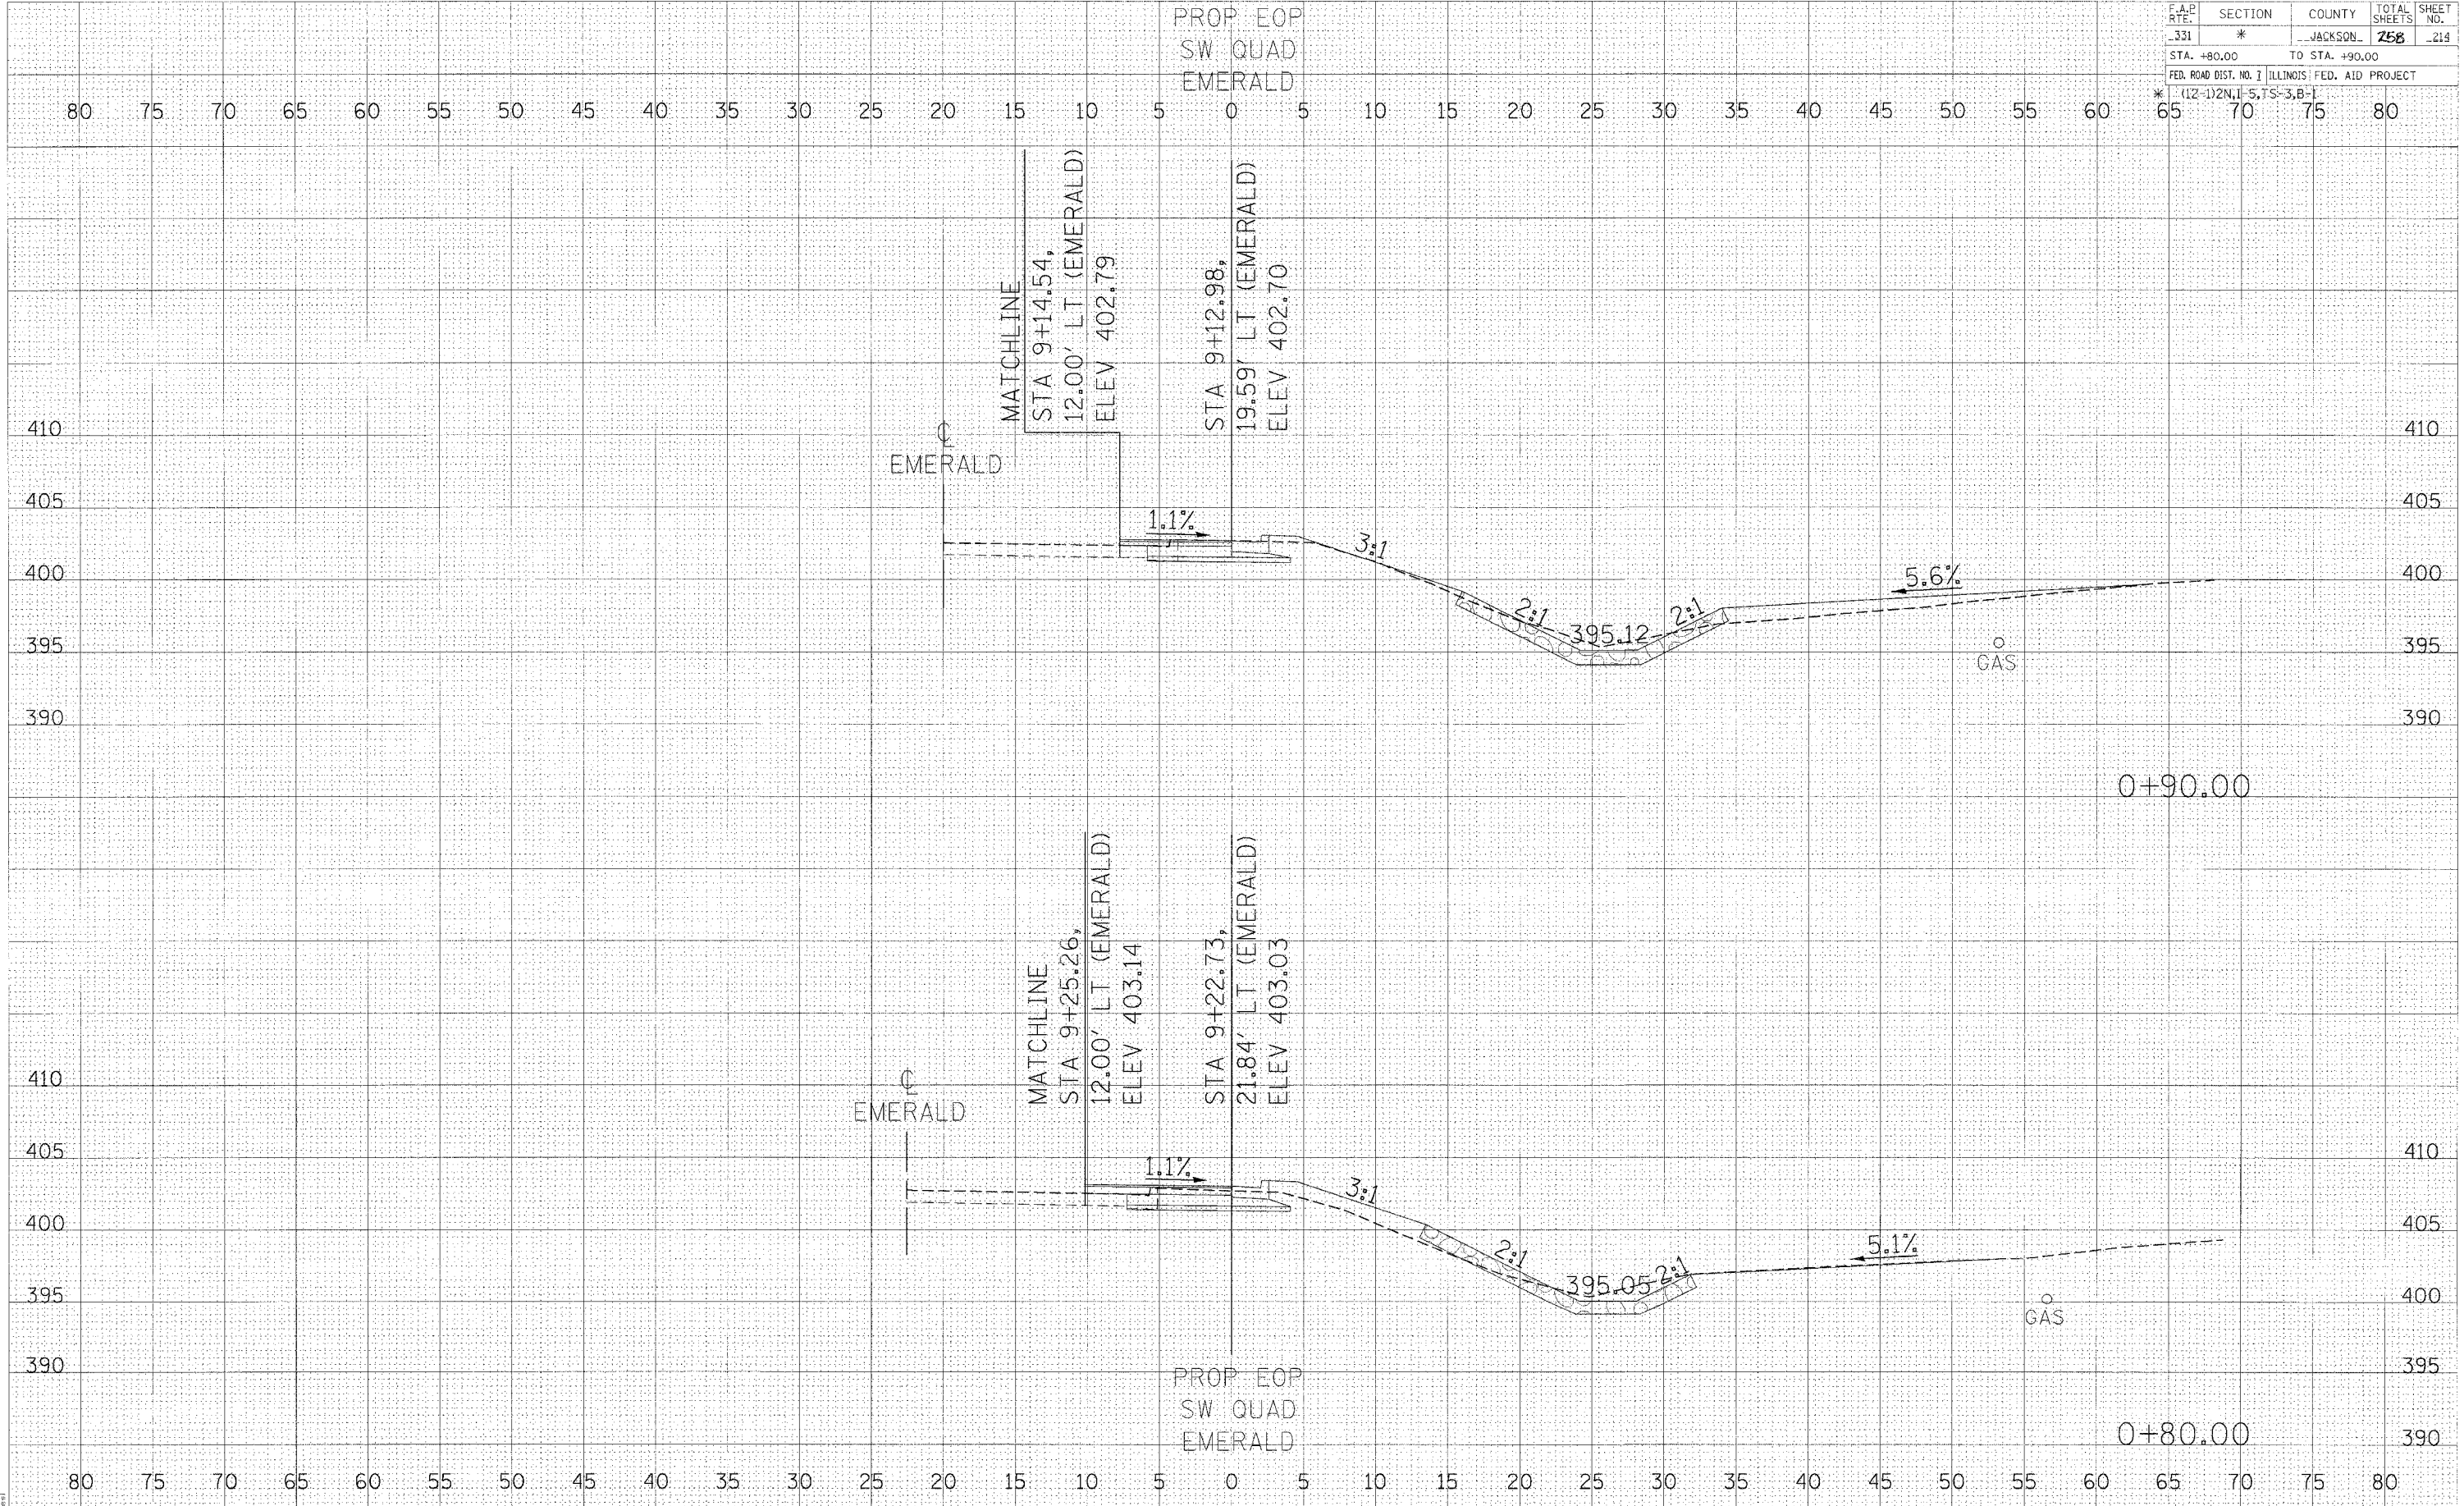

2/15/2006
 d:\proj\jackson\98827\sw\hst\swq\swq.dgn
 10:10:10 AM / 10

CROSS SECTIONS - EMERALD/SYCAMORE SW QUADRANT