


F.A.P. RTE.	SECTION	COUNTY	TOTAL SHEETS	SHEET NO.
331	*	JACKSON	248	216
STA. +00.00		TO STA. +10.00		
FED. ROAD DIST. NO. 1 ILLINOIS FED. AID PROJECT				
* (12-1)2N, I-5, TS-3, B-1				

PROP EOP  
NE QUAD  
SYCAMORE

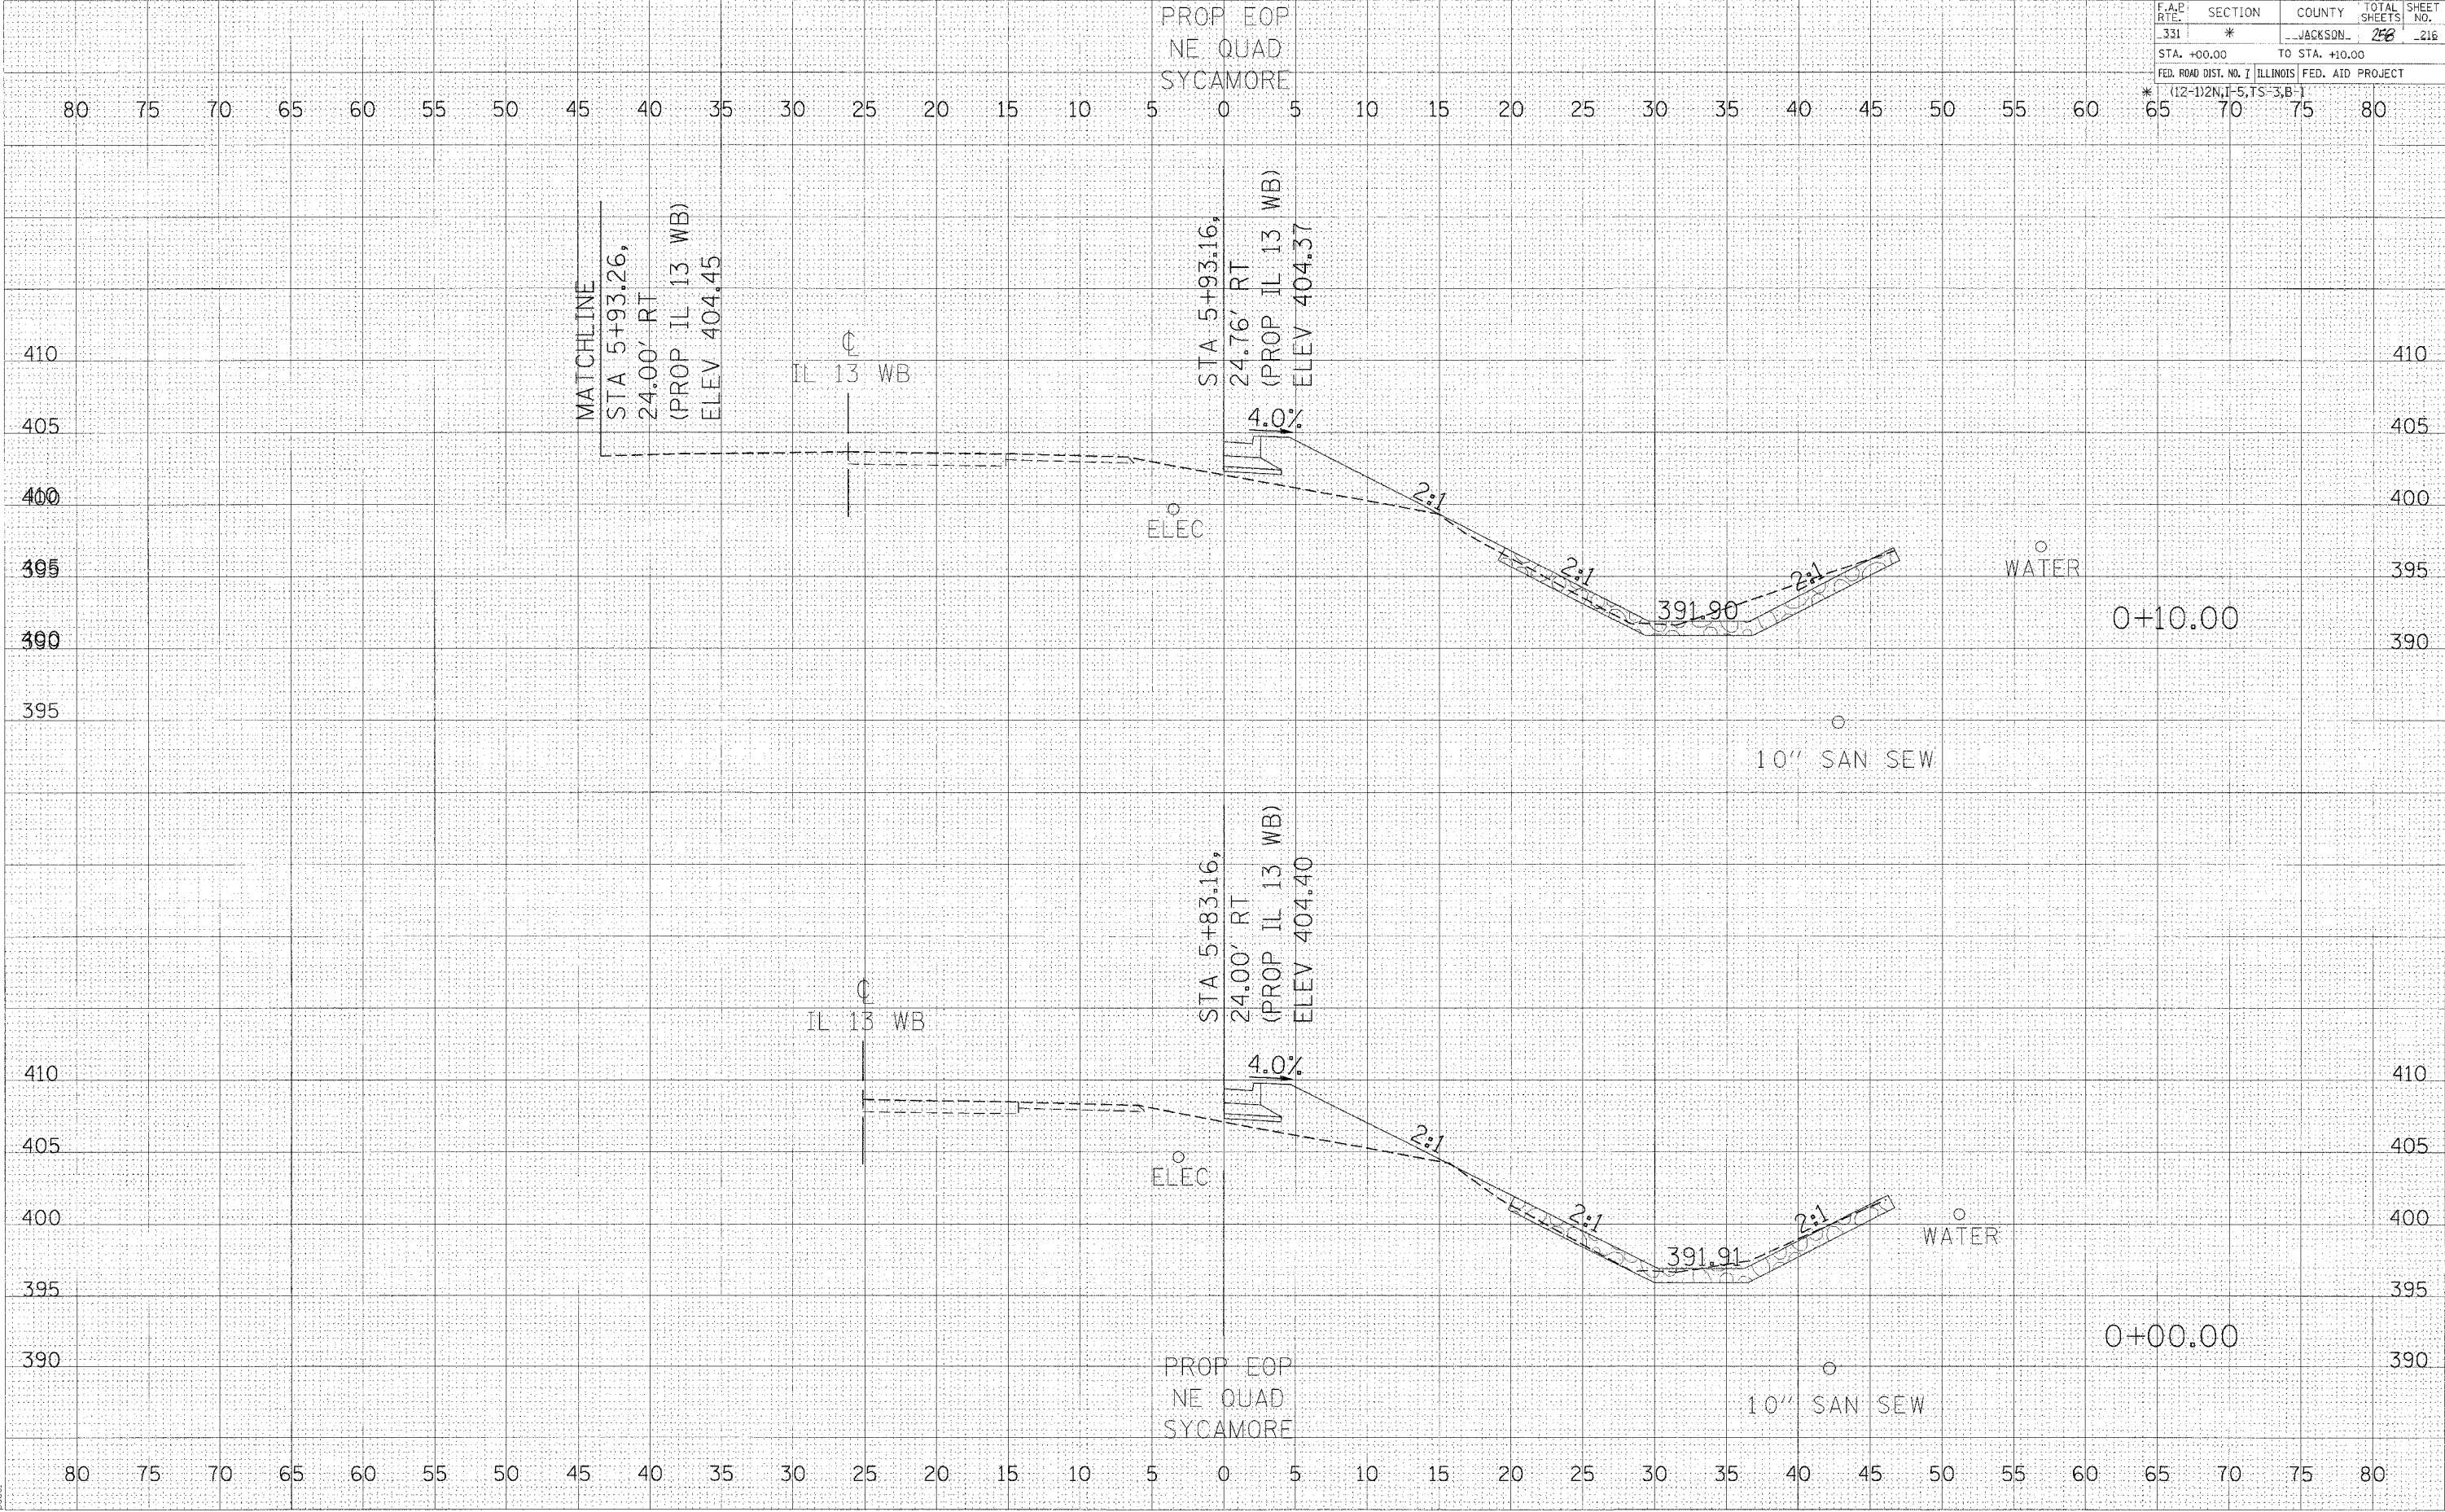

PROP EOP  
NE QUAD  
SYCAMORE

CROSS SECTIONS - EMERALD/SYCAMORE NE QUADRANT

DATE	BY

DATE	BY

2/15/2005  
E:\98827\1\98827-1\98827-1.dgn  
pos1