


F.A.E. RTE.	SECTION	COUNTY	TOTAL SHEETS	SHEET NO.
331	*	JACKSON	258	217
STA. +20.00		TO STA. +30.00		
FED. ROAD DIST. NO. 7 ILLINOIS FED. AID PROJECT				
* (12-1)2N, I-5, TS-3, B-1				

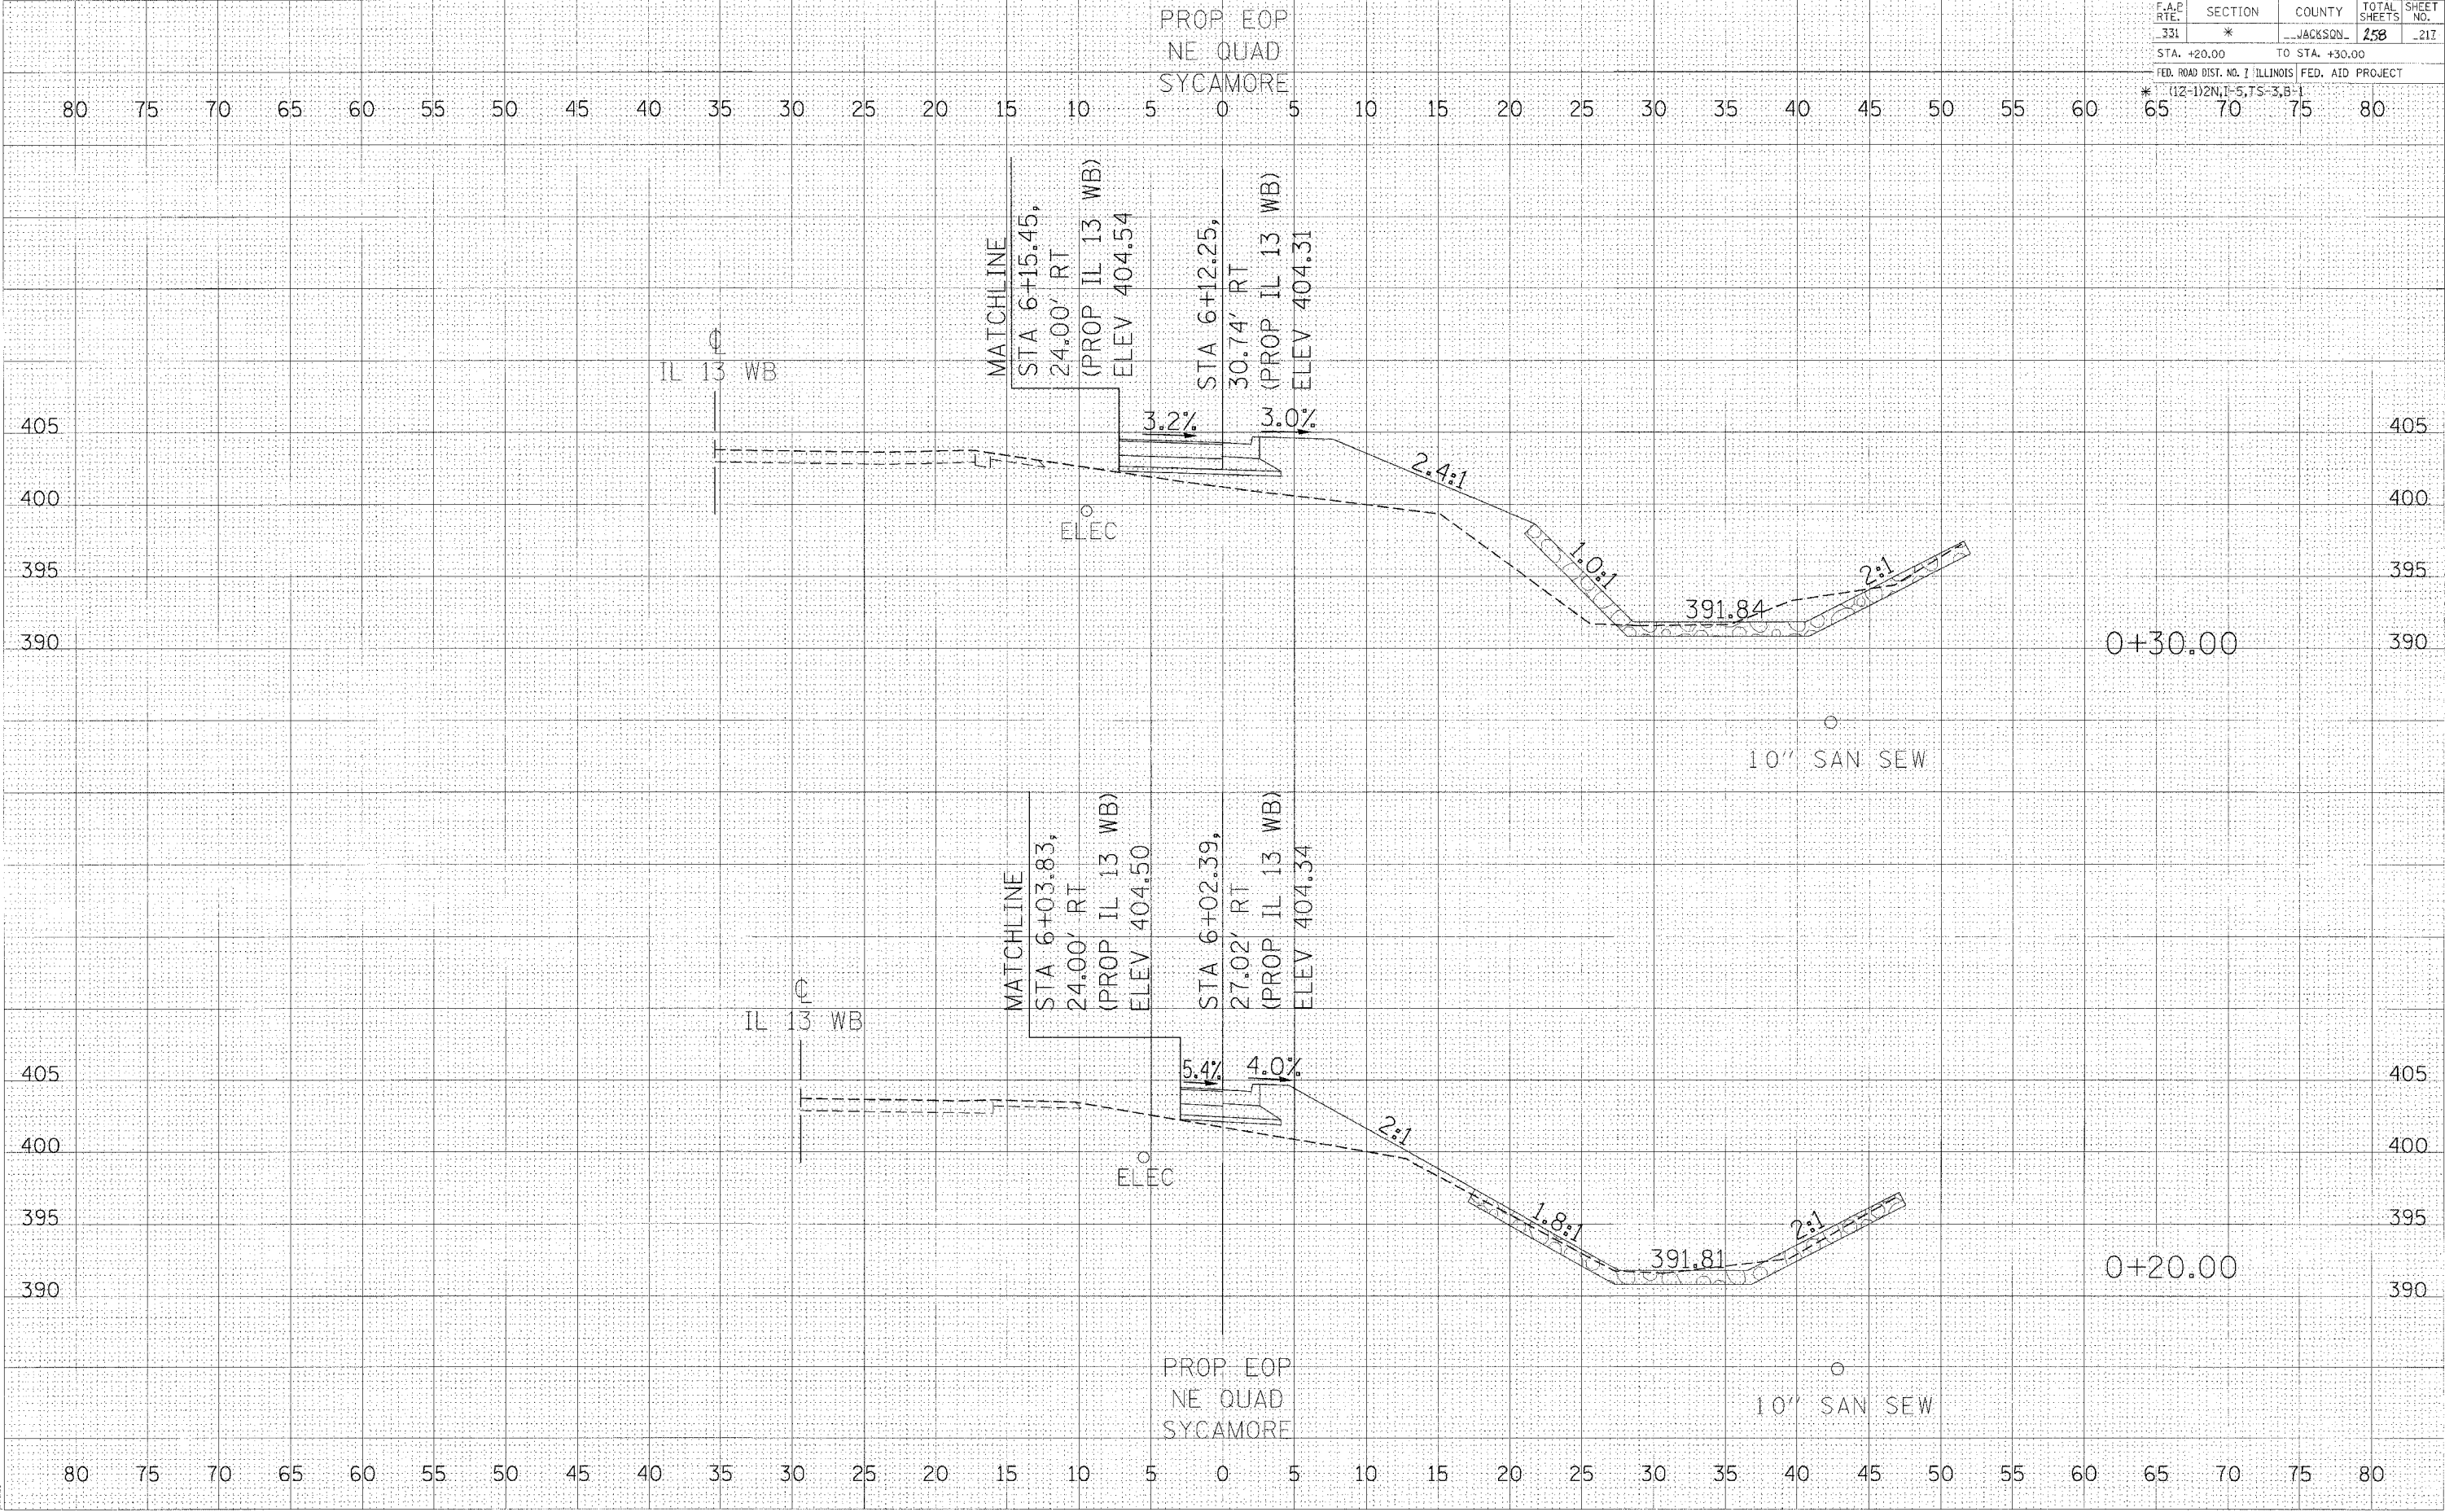

CROSS SECTIONS - EMERALD/SYCAMORE NE QUADRANT

DATE	BY

DATE	BY

2/15/2008
 s:\projects\98827\103\plan\cross\csn.dgn
 5.00000' / IN.
 p:\m