


CONTRACT NO. 98827			
F.A.P. RTE.	SECTION	COUNTY	TOTAL SHEETS
331	*	JACKSON	258
STA. 1+00.00		TO STA. 1+10.00	
FED. ROAD DIST. NO. 7 ILLINOIS FED. AID PROJECT			
* 112-112N, I-5, TS-3, B-1			

FINAL SURVEY	DATE
SURVEY	
PLOTTED	
TEMP. DATE	
NOTE BOOK NO.	
AREAS CHECKED	

ORIGINAL SURVEY	DATE
SURVEY	
PLOTTED	
TEMP. DATE	
NOTE BOOK NO.	
AREAS CHECKED	

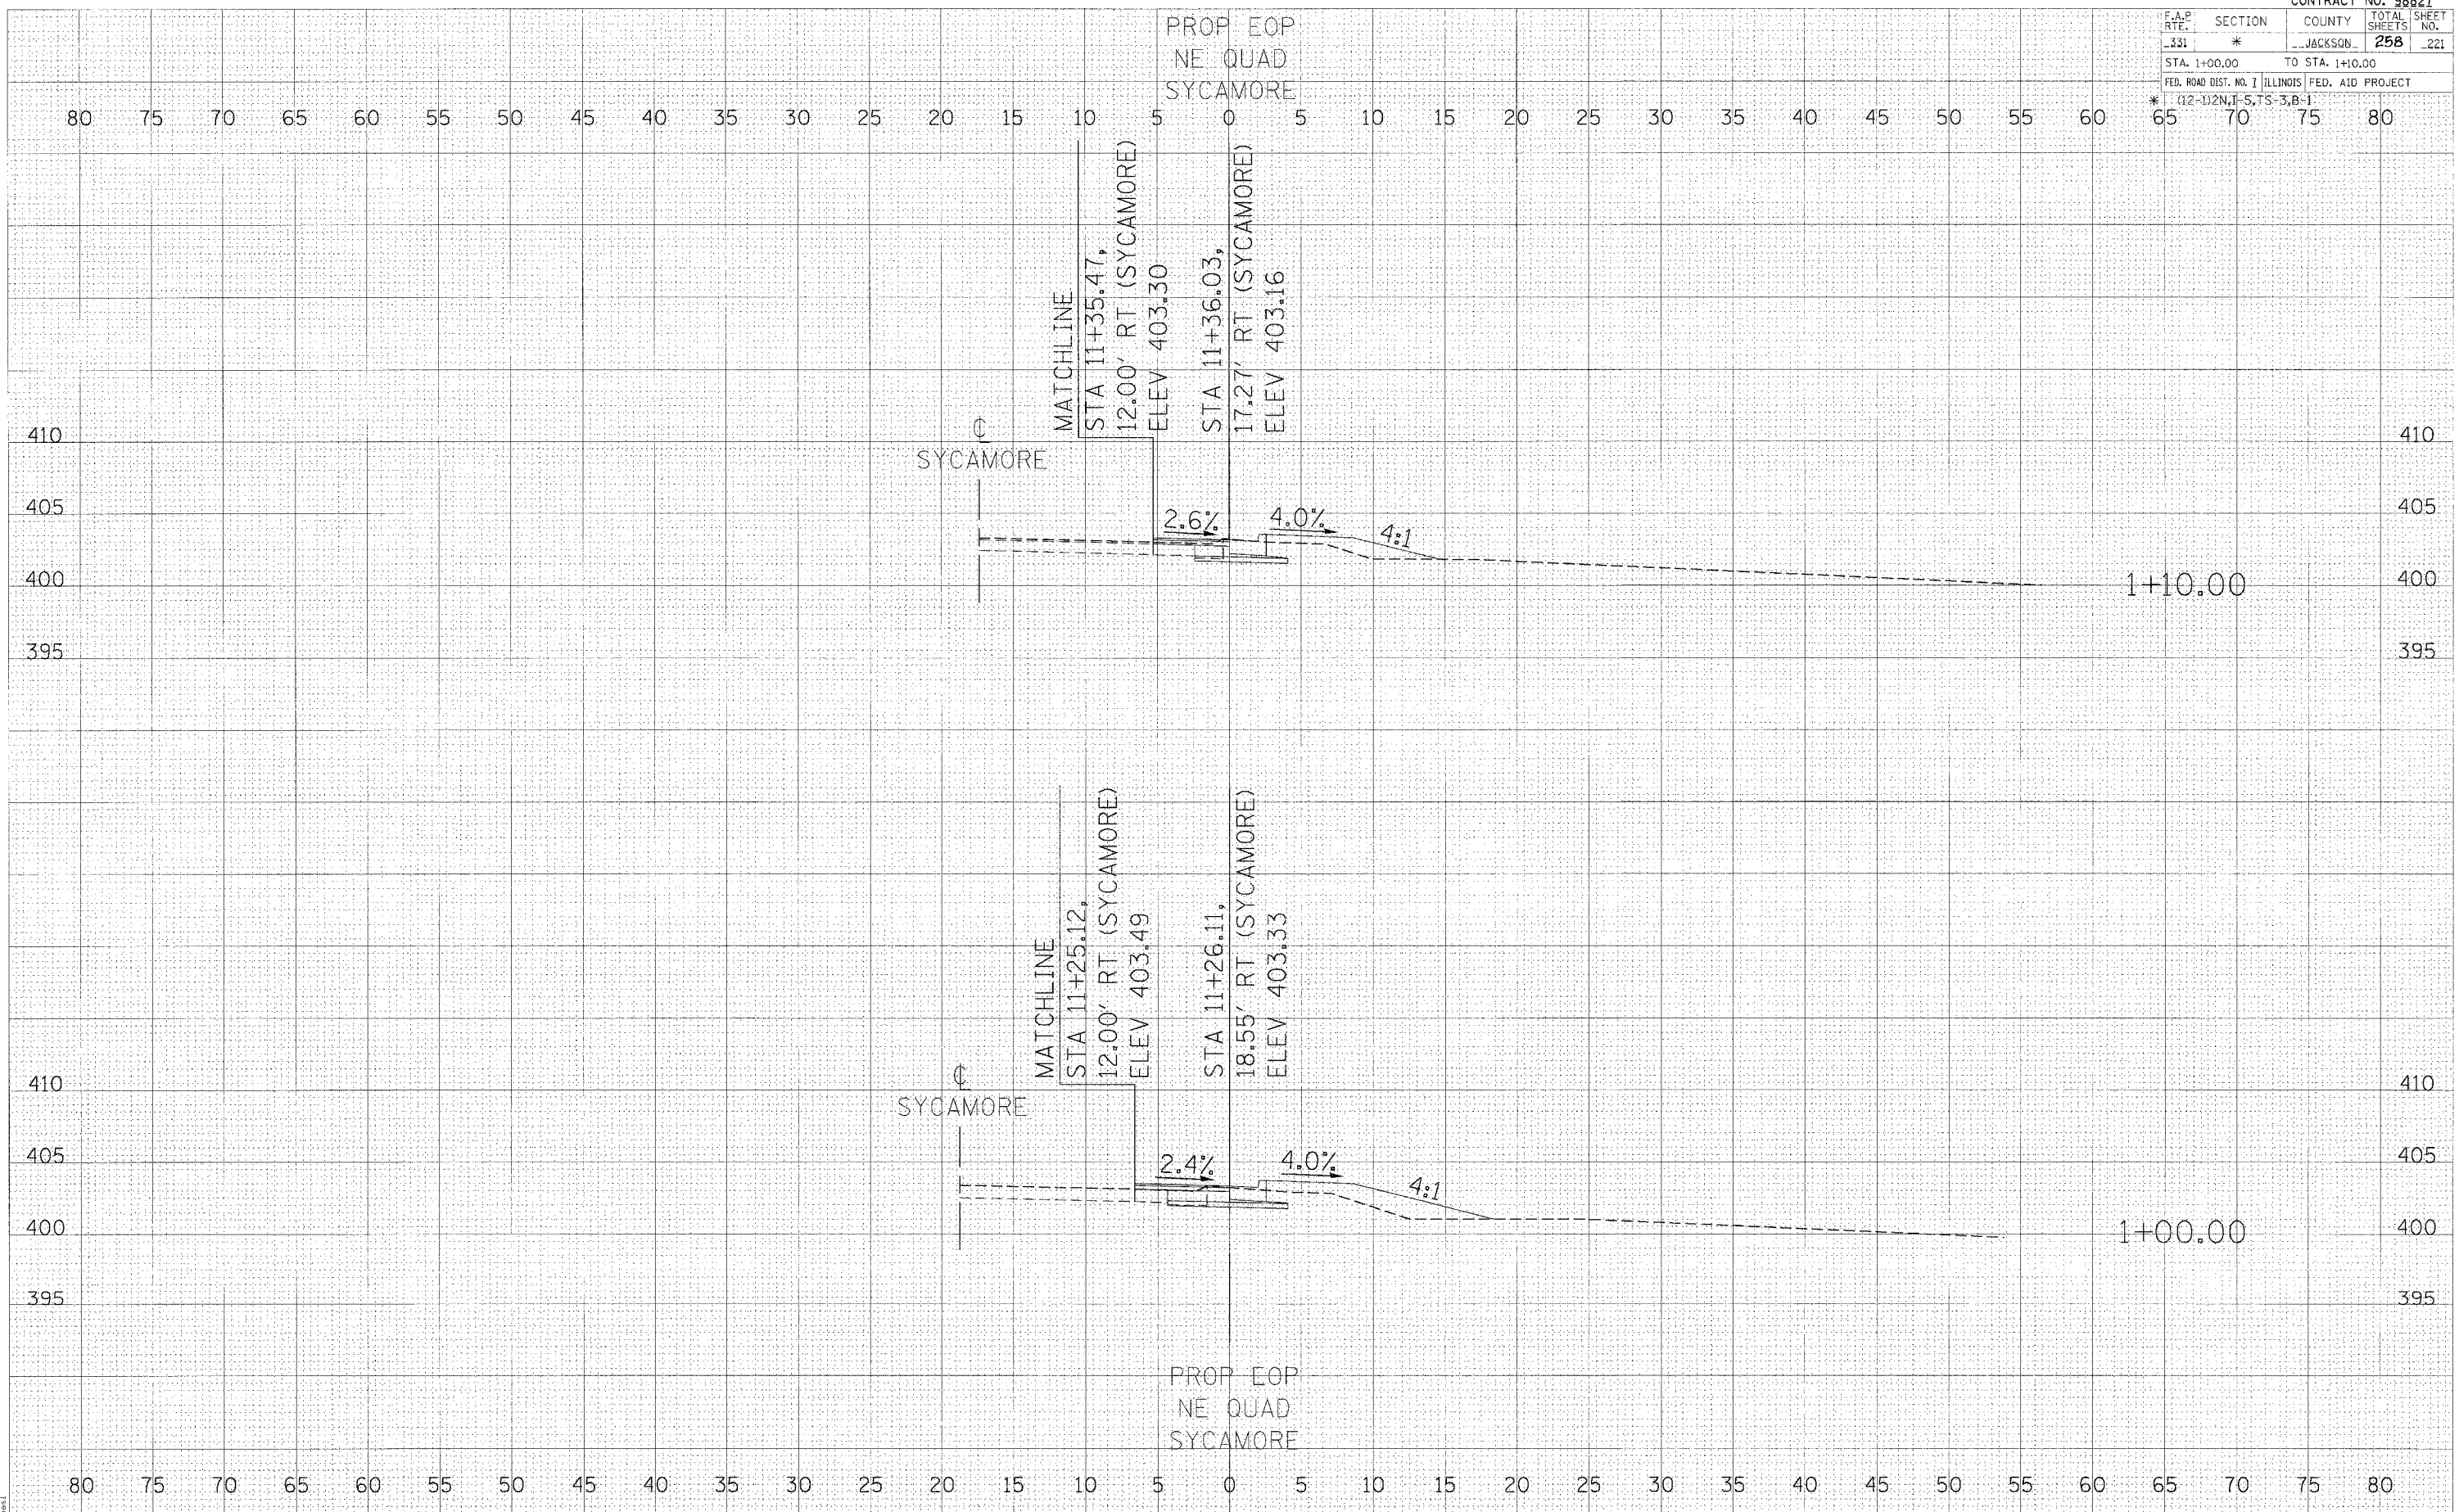

2/15/2006
 c:\p\j\sta\98827\103\whtrms.dgn
 10/10 / 10

CROSS SECTIONS - EMERALD/SYCAMORE NE QUADRANT