

F.A.P. RTE.	SECTION	COUNTY	TOTAL SHEETS	SHEET NO.
331	*	JACKSON	258	222


STA. 1+20.00 TO STA. 1+30.00

FED. ROAD DIST. NO. 7 ILLINOIS FED. AID PROJECT

* (12-1/2", 1-5, TS-3, B-)

FINAL SURVEY	DATE
SHEET NO.	
NOTE BOOK NO.	
AREAS CHECKED	

ORIGINAL SURVEY	DATE
SHEET NO.	
NOTE BOOK NO.	
AREAS CHECKED	

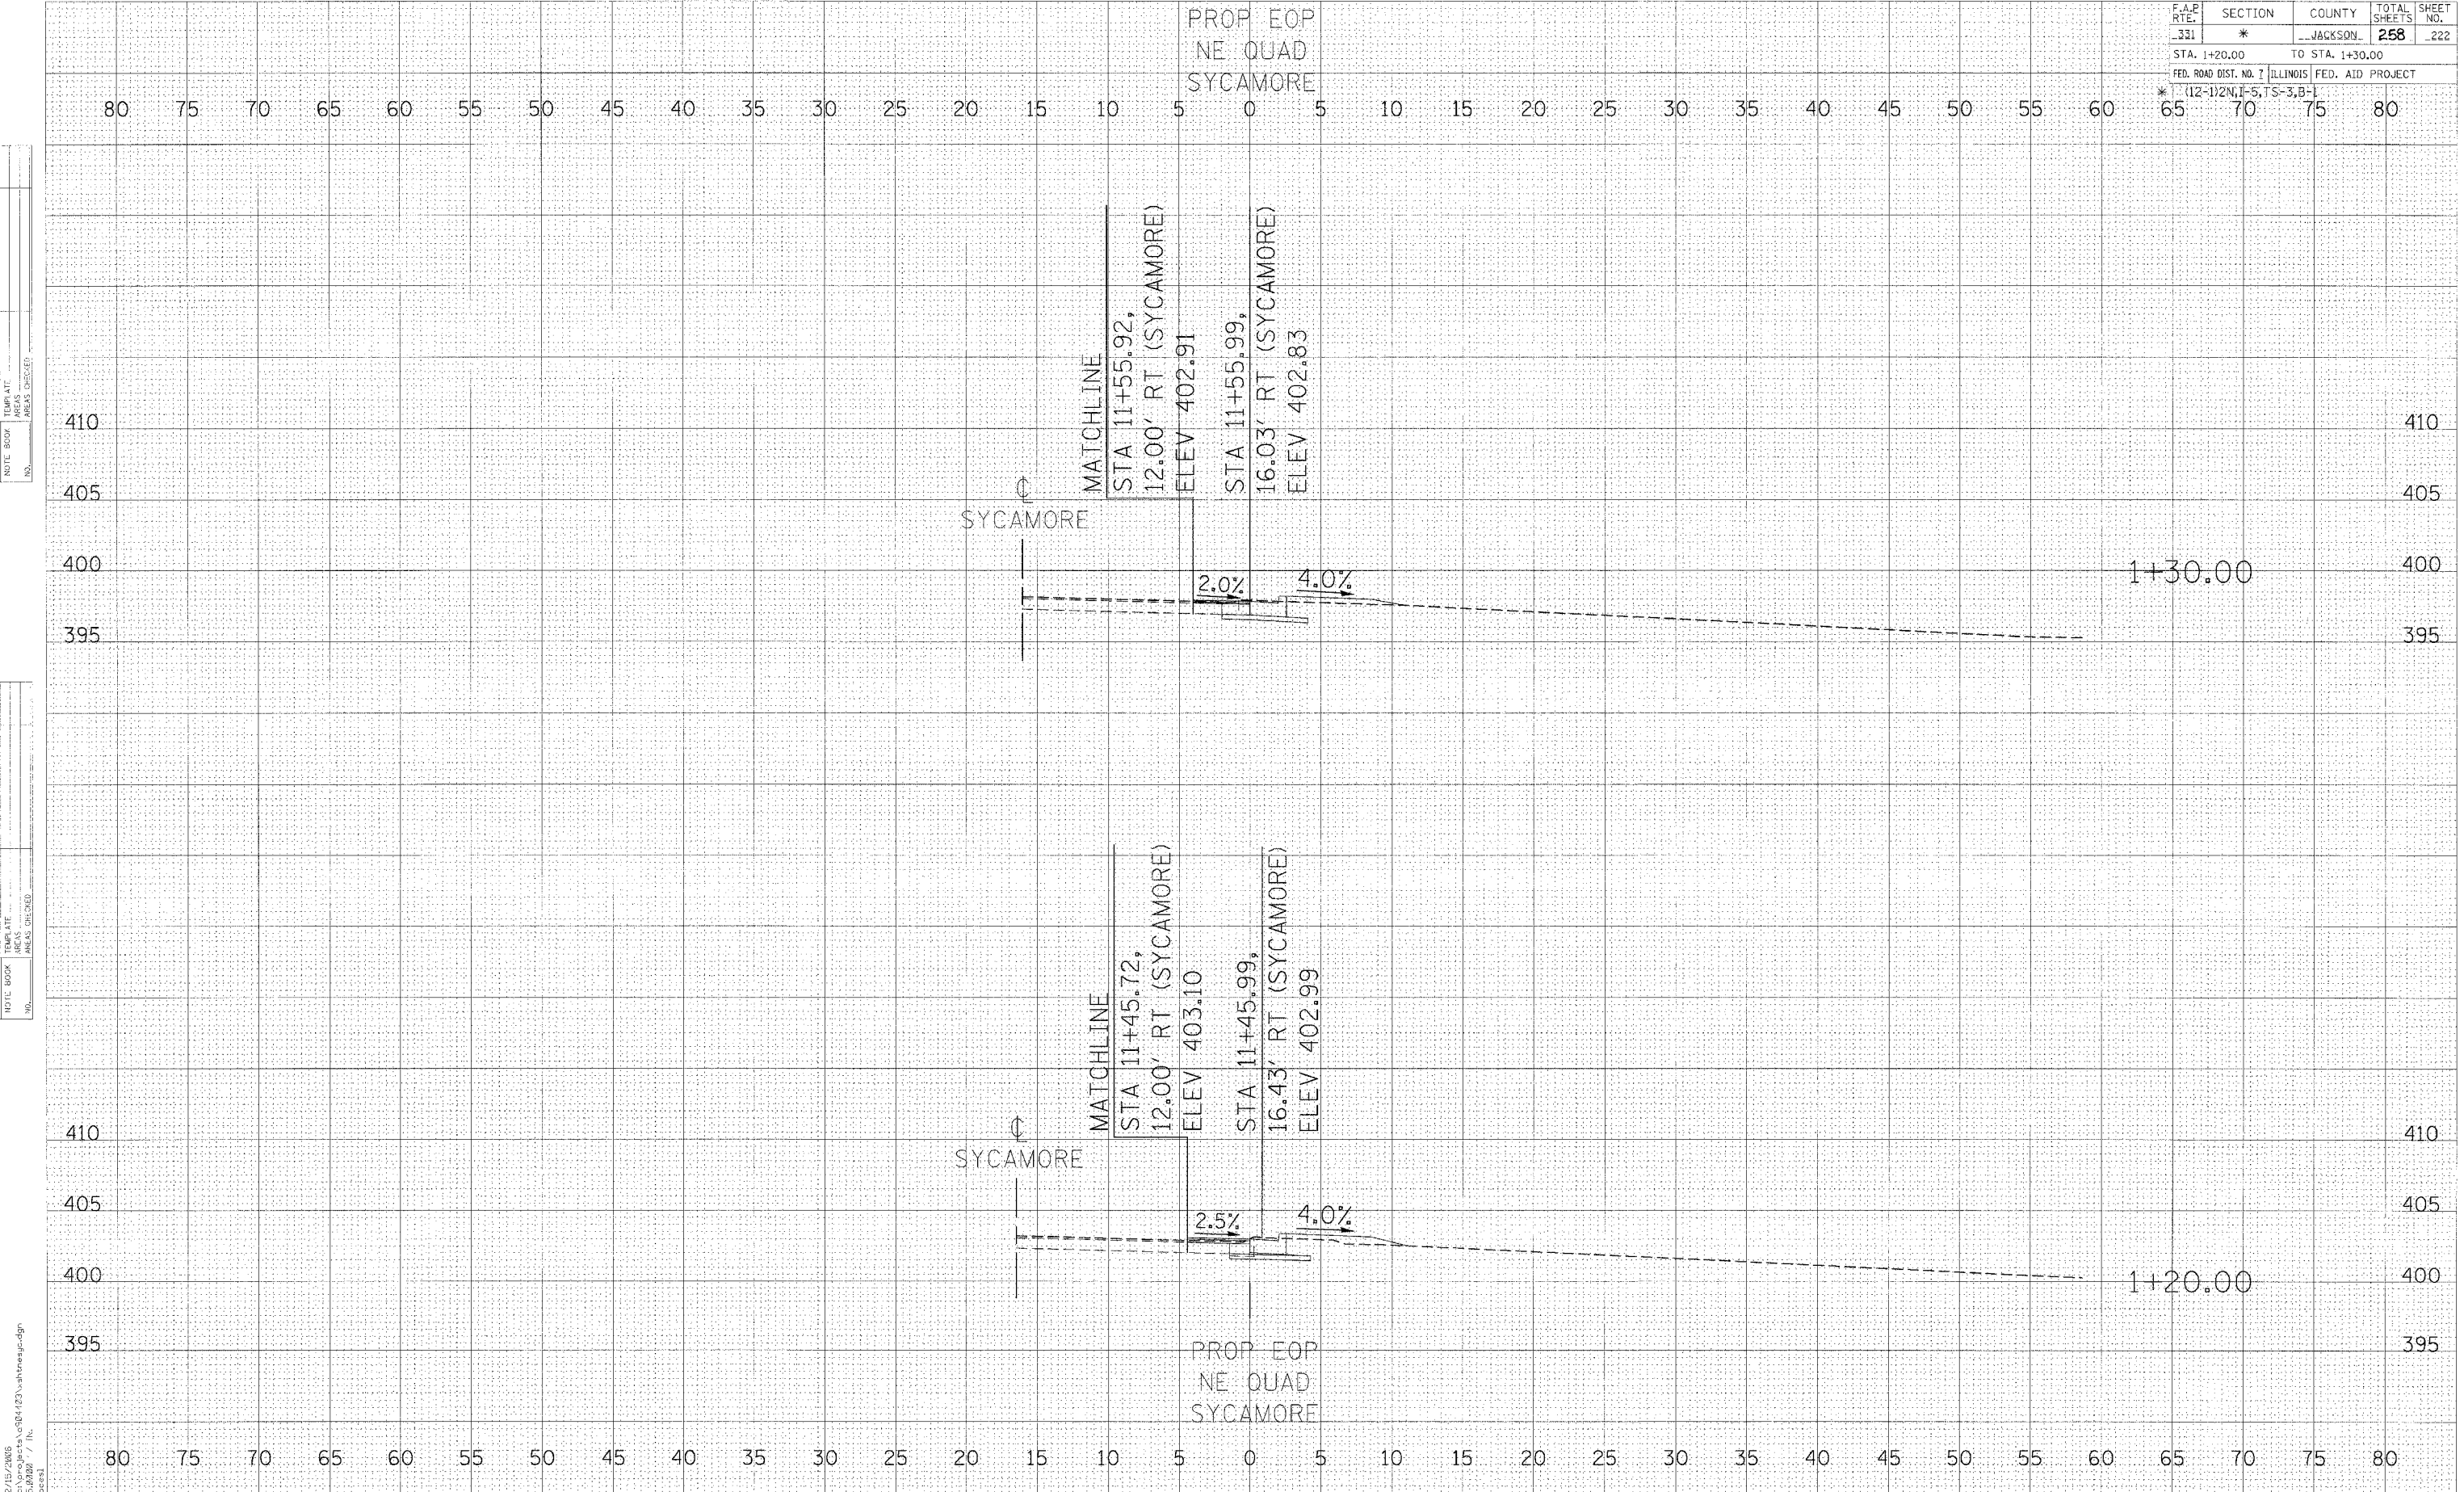

2/15/2006
S:\projects\98827\crosssec.dgn
/ /
cross

CROSS SECTIONS - EMERALD/SYCAMORE NE QUADRANT