


F.A.R. RTE.	SECTION	COUNTY	TOTAL SHEETS	SHEET NO.
331	*	JACKSON	258	223
STA. 1+00.00		TO STA. 1+10.00		
FED. ROAD DIST. NO. 7 ILLINOIS FED. AID PROJECT				
* (12-1)2N,1-5,TS-3,B-1				

PROP EOP
NW QUAD
SYCAMORE

DATE	BY
DATE	BY
DATE	BY

DATE	BY
DATE	BY
DATE	BY

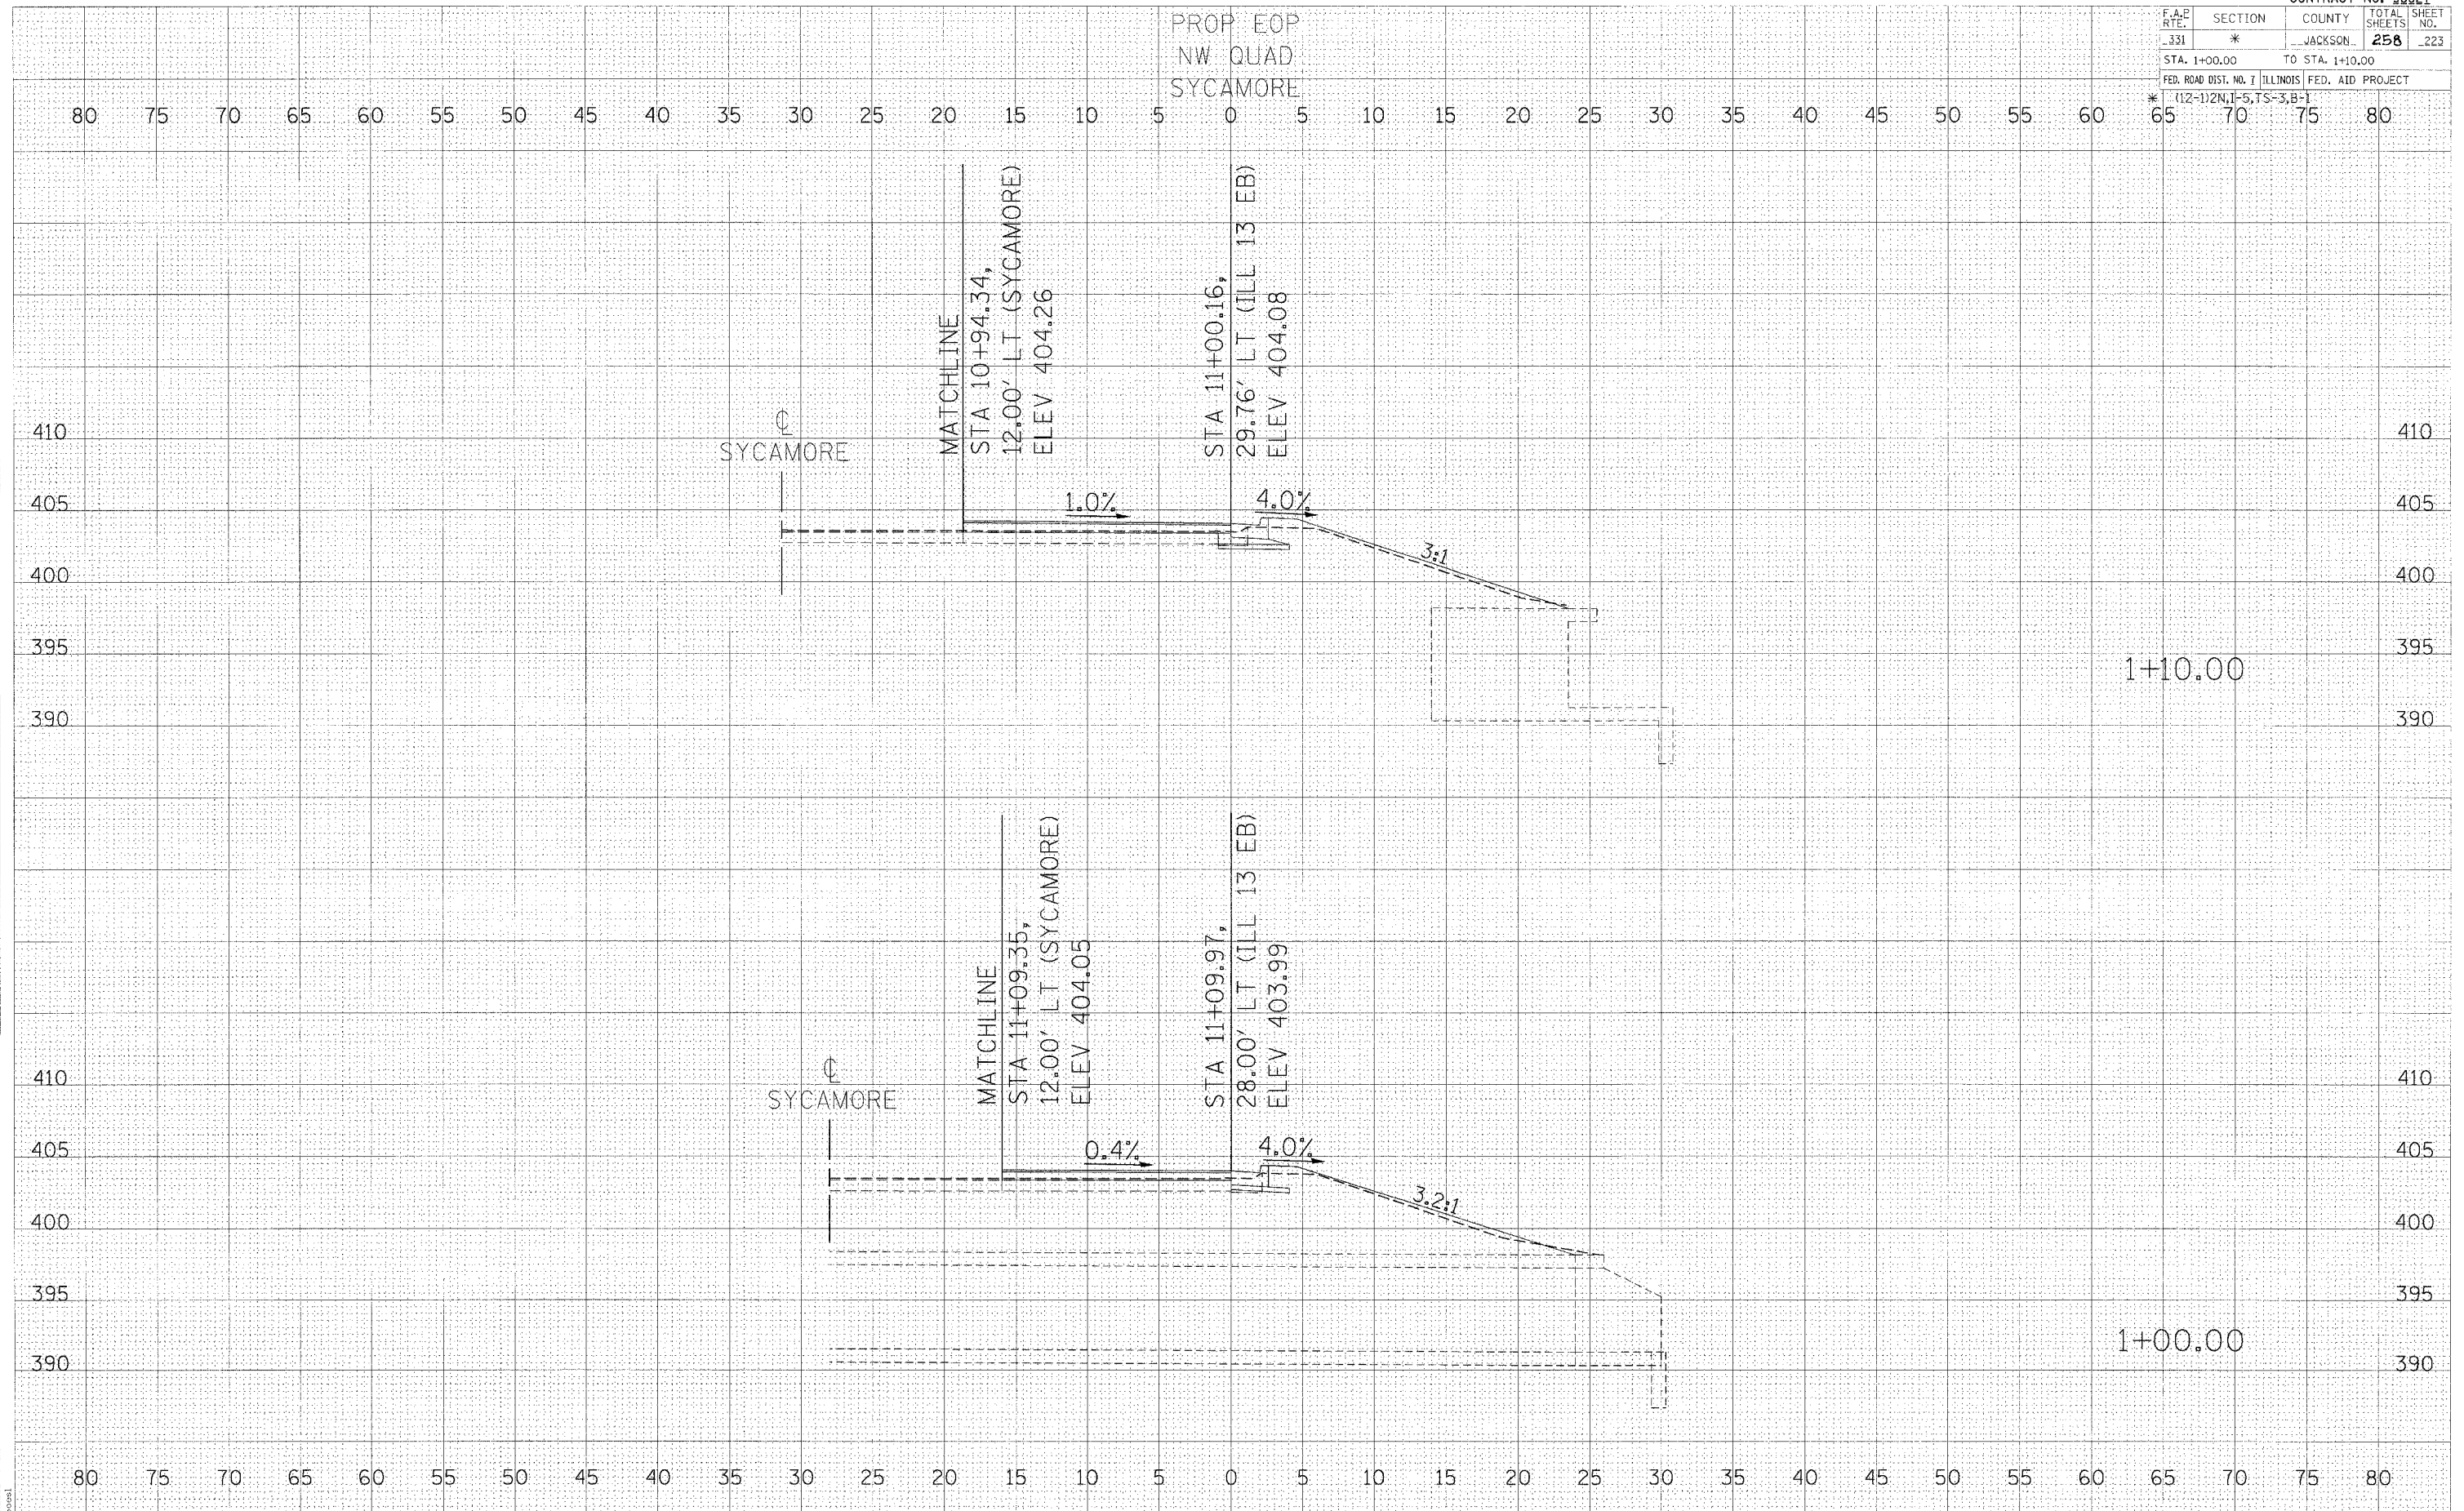

1+10.00

1+00.00

CROSS SECTIONS - EMERALD/SYCAMORE NW QUADRANT

2/19/2006
c:\projects\14403\shome\sgc.dgn
gsd