


F.A.P. RTE.	SECTION	COUNTY	TOTAL SHEETS	SHEET NO.
331	*	JACKSON	258	225

STA. 1+40.00 TO STA. 1+50.00
 FED. ROAD DIST. NO. 7 ILLINOIS FED. AID PROJECT

* (12-1)2N,1-5,TS-3,B-1

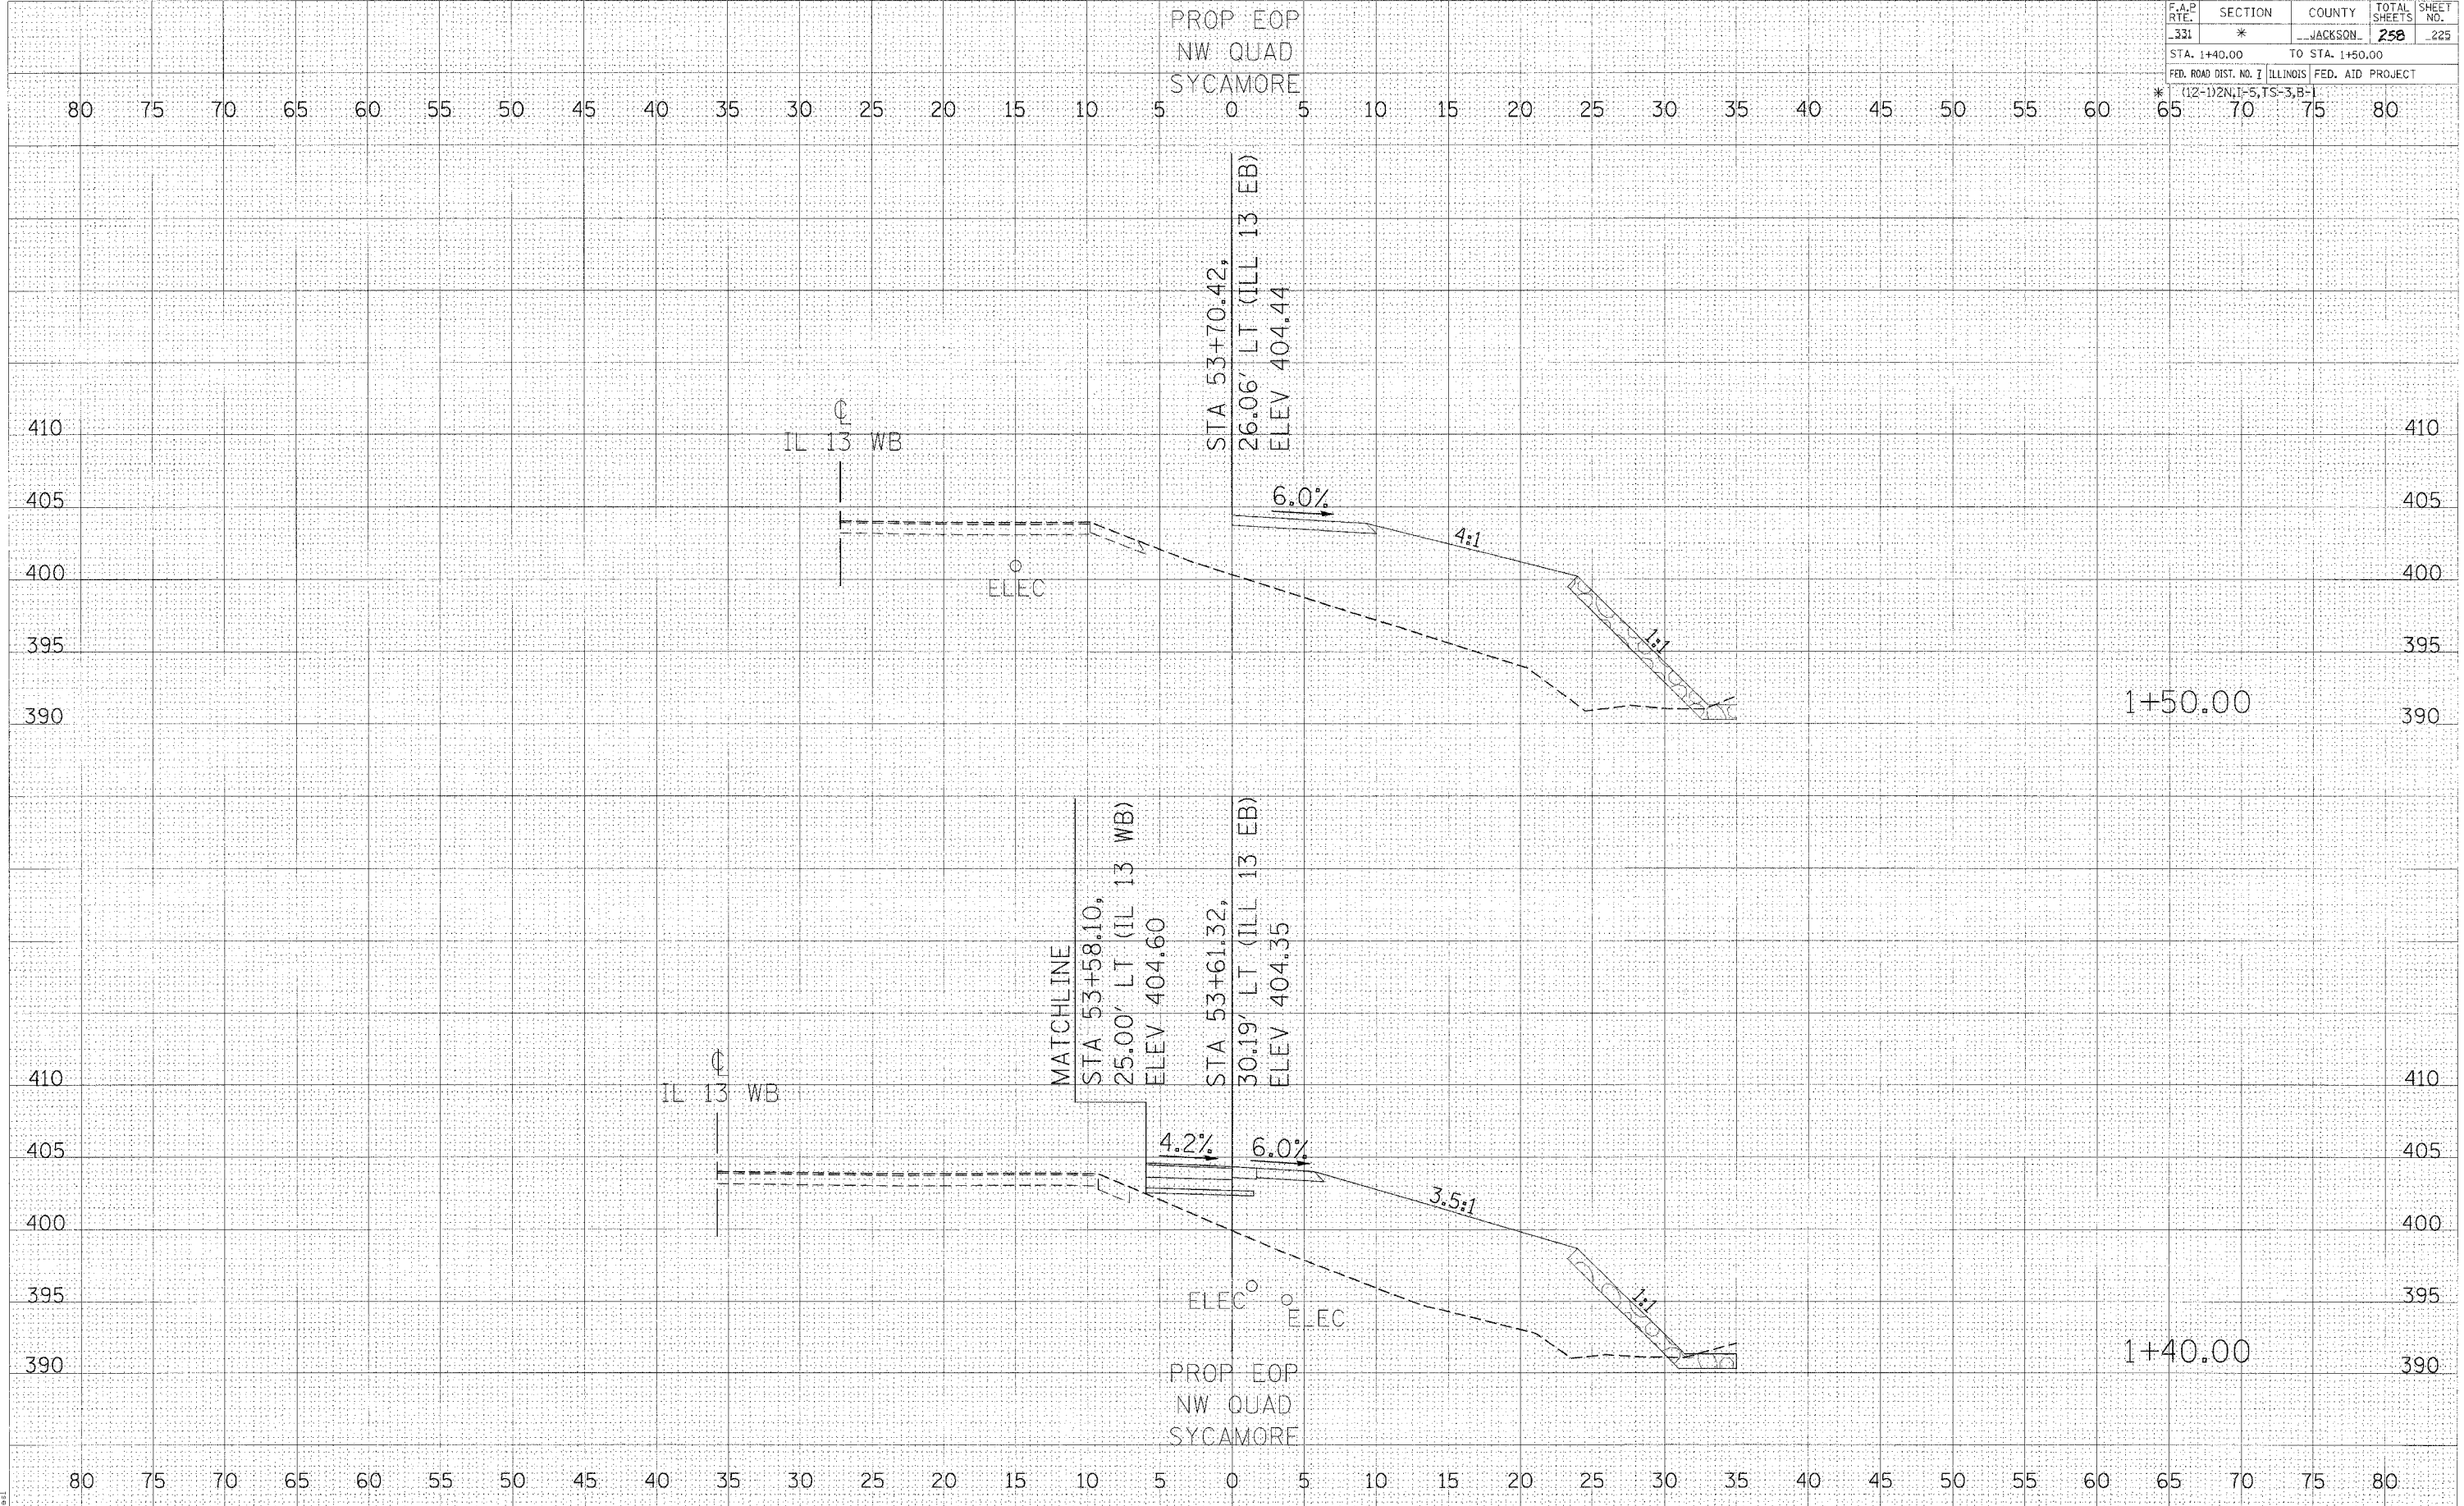

DATE	BY
DATE	BY

DATE	BY
DATE	BY

2/15/2006
 a:\proj\98827\98827.dwg
 10:00 AM / IN

CROSS SECTIONS - EMERALD/SYCAMORE NW QUADRANT