


STATE OF ILLINOIS  
DEPARTMENT OF TRANSPORTATION

ROUTE NO. 331	SECTION (12-D) B-1	COUNTY JACKSON	TOTAL SHEETS 228	SHEET NO. 3
F.A.P. 331		32 SHEETS		
FED. ROAD DIST. NO. 7		ILLINOIS FED. AID PROJECT-		

Contract #98827

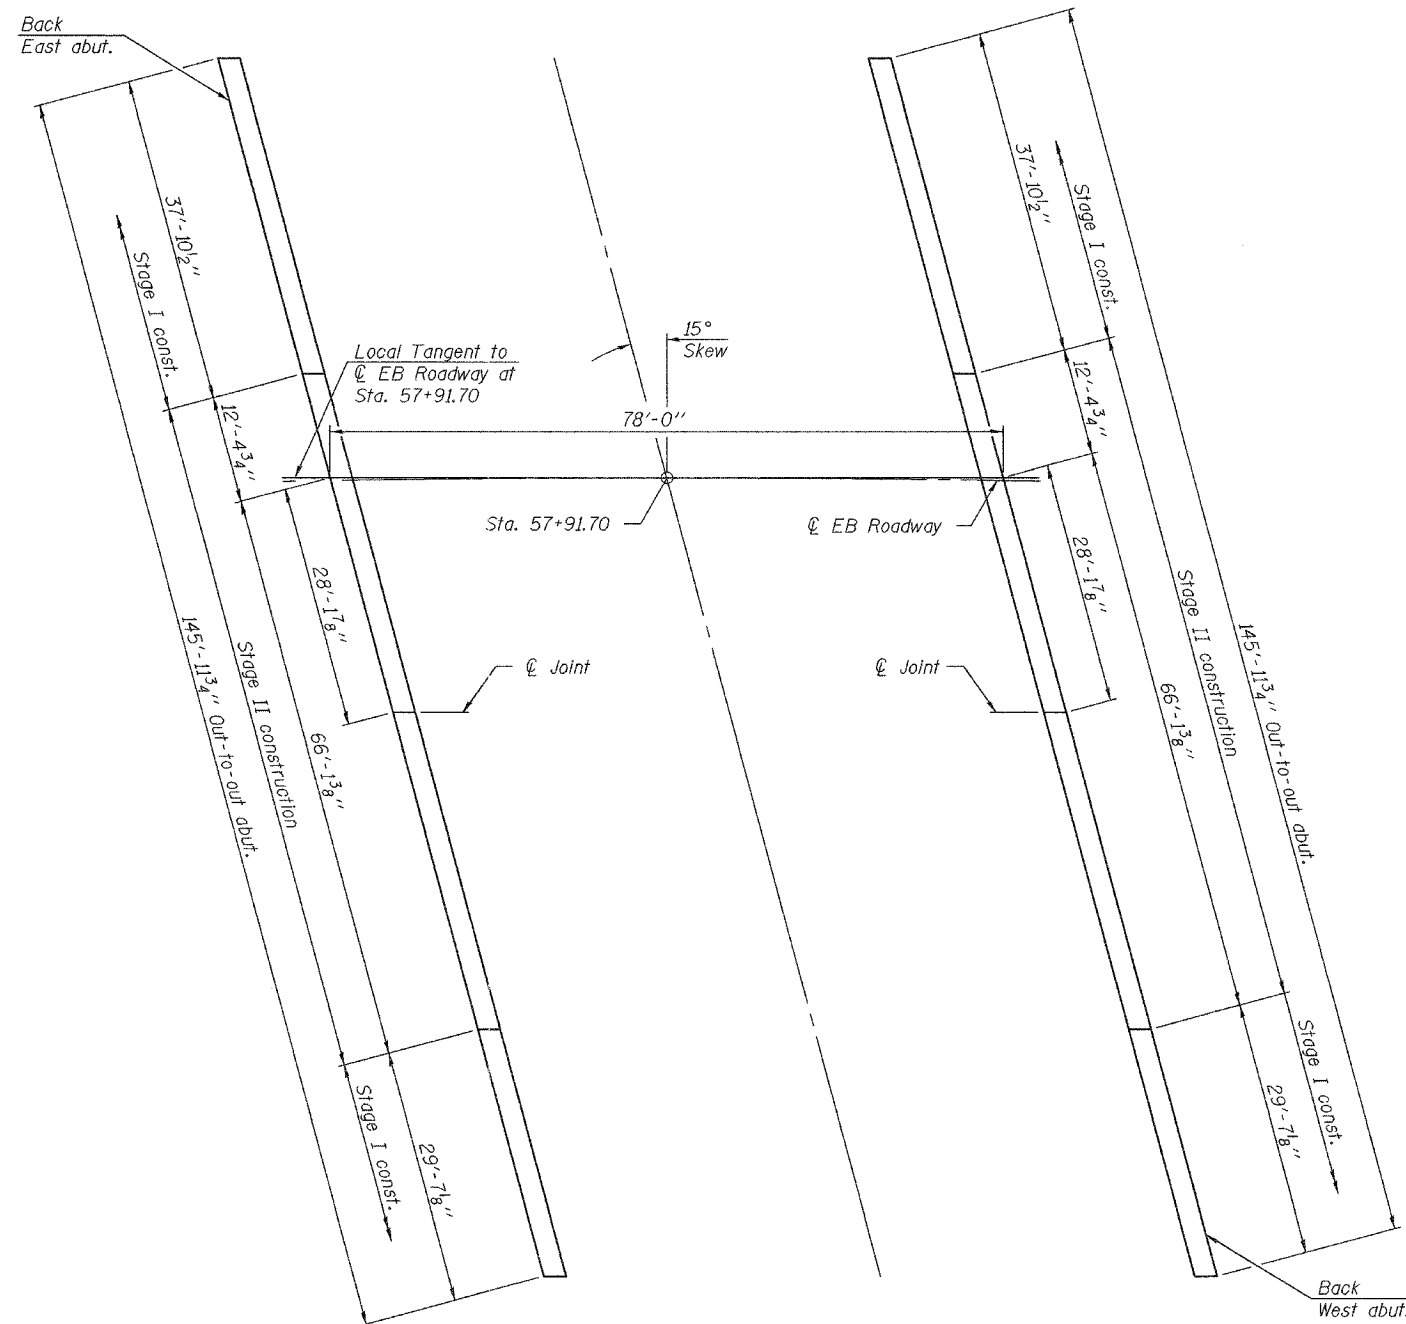

PLAN

DESIGNED	Curt M. Evoy
CHECKED	Rebecca L. Mitchell
DRAWN	Michael B. Mossman
CHECKED	C.M.E. / R.L.M.

EXAMINED	Thomas J. Demagalaki ENGINEER OF BRIDGE DESIGN	March 1, 2006
PASSED	Ralph E. Anderson ENGINEER OF BRIDGES AND STRUCTURES	

FOOTING LAYOUT  
F.A.P. ROUTE 331 - SEC. (12-1)B-1  
JACKSON COUNTY  
STATION 57+91.70  
STRUCTURE NO. 039-0071