



STATE OF ILLINOIS
DEPARTMENT OF TRANSPORTATION

ROUTE NO. F.A.P. 331	SECTION (12-1) B-1	COUNTY JACKSON	TOTAL SHEETS 252	SHEET NO. 27
FED. ROAD DIST. NO. 7		ILLINOIS	FED. AID PROJECT-	32 SHEETS


Contract #98827

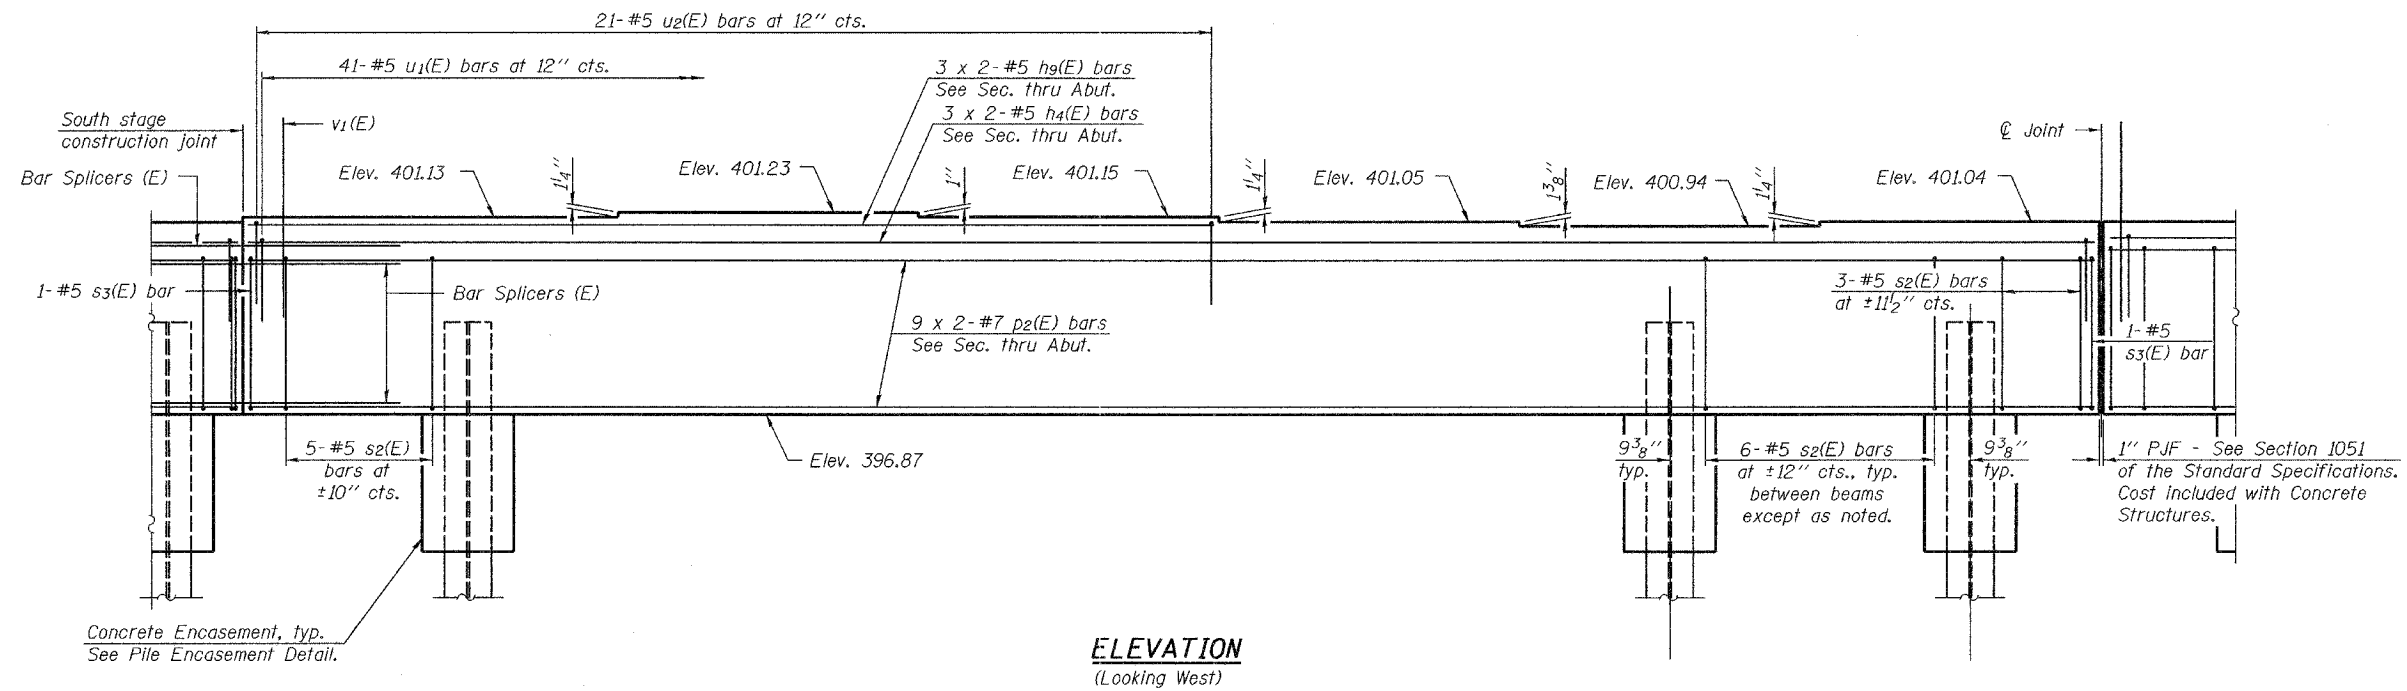

ELEVATION
(Looking West)

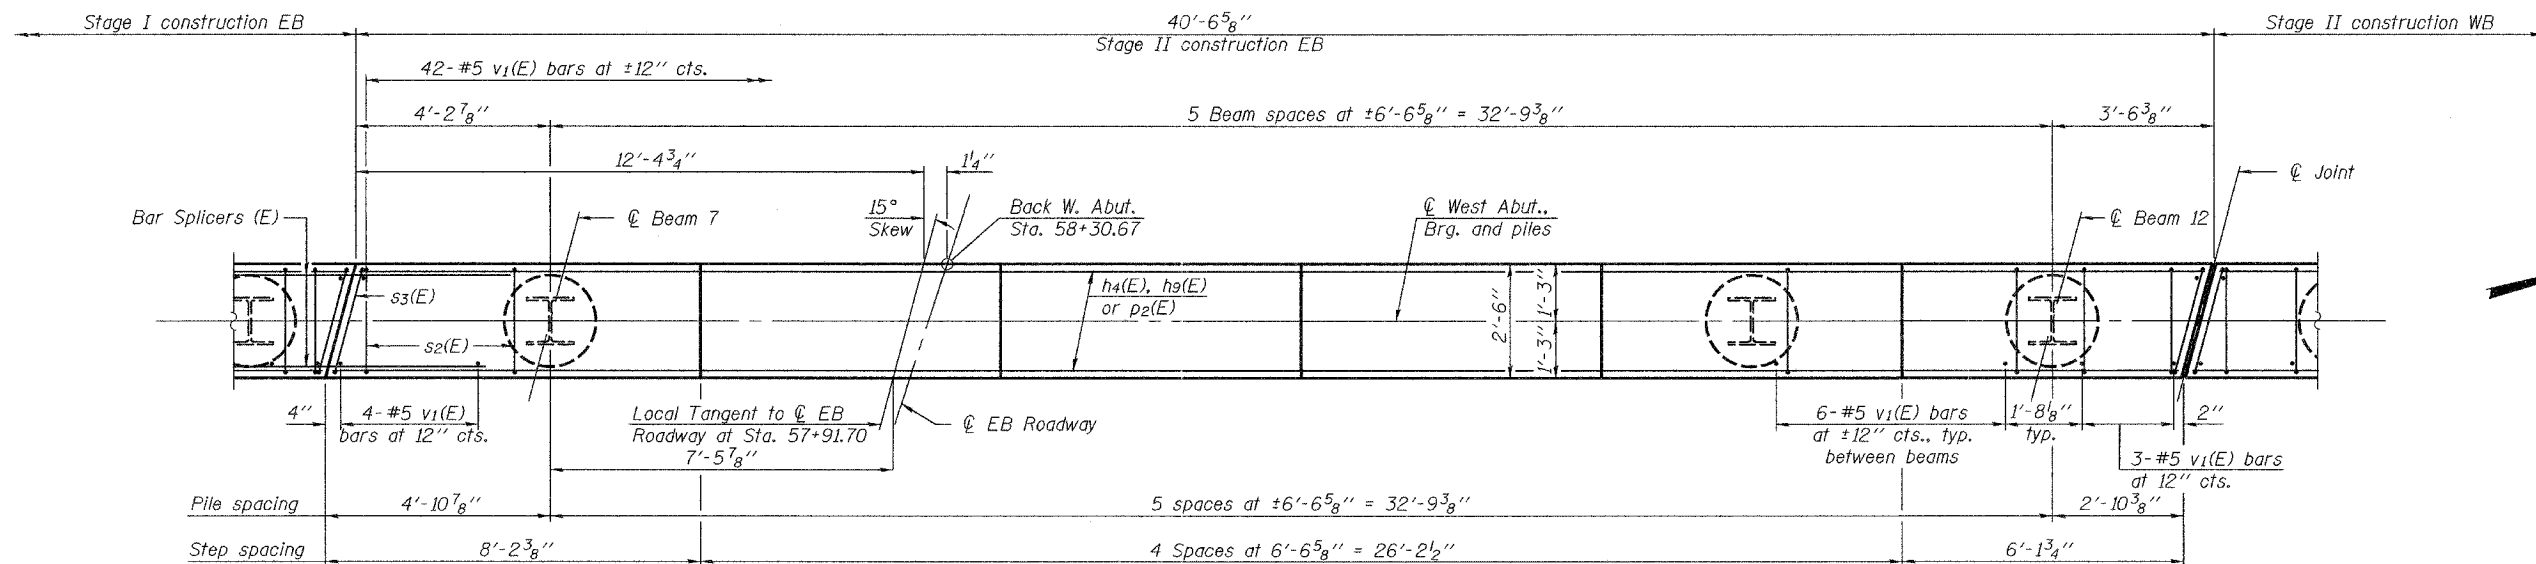

PLAN

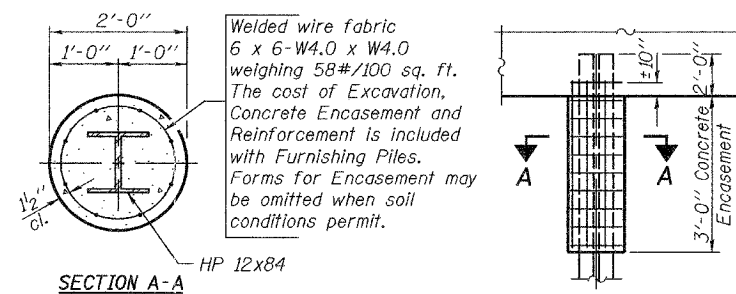

PILE ENCASEMENT DETAIL

MINIMUM BAR LAP

#5 bar = 2'-3"
#7 bar = 3'-8"

WEST ABUTMENT (STAGE II-EB)
F.A.P. ROUTE 331 - SEC. (12-1)B-1
JACKSON COUNTY
STATION 57+91.70
STRUCTURE NO. 039-0071

DESIGNED	Curt M. Evoy
CHECKED	Rebecca L. Mitchell
DRAWN	Michael B. Mossman
CHECKED	C.M.E. / R.L.M.

March 1, 2006
EXAMINED *Thomas J. Demasak*
PASSED *Ralph E. Anderson*
ENGINEER OF BRIDGES AND STRUCTURES