



F.A.P. RTE.	SECTION	COUNTY	TOTAL SHEETS	SHEET NO.
881	321	SALINE	22	9
STA. 93+73.86		TO STA. 106+92.23		
FED. ROAD DIST. NO.	ILLINOIS	FED. AID PROJECT		

PARCEL NO	NAME	PURPOSE	ACREAGE
52	SCHNEIDER	ROW	0.447

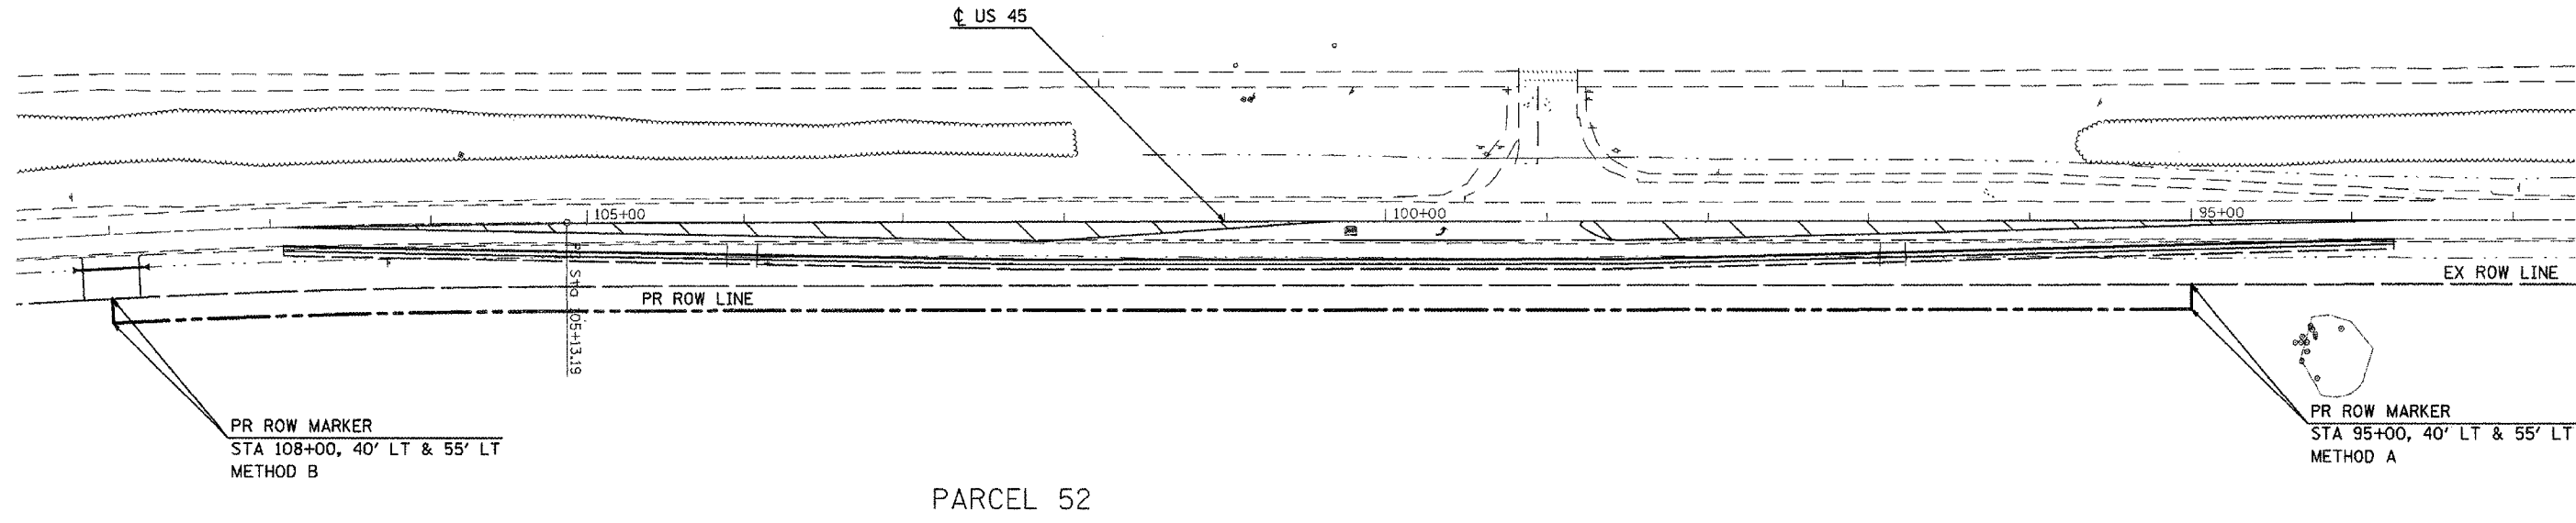

PLOT DATE = 2/3/2005  
 FILE NAME = c:\pwworkspace\98913\98913.dgn  
 PLOT SCALE = 1/8"=1'-0"  
 USER NAME = jstump

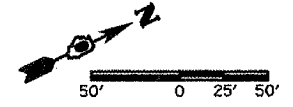

REVISIONS	
NAME	DATE

ILLINOIS DEPARTMENT OF TRANSPORTATION

SCALE: VERT. DATE:      HORIZ. DATE:      DRAWN BY:      CHECKED BY:

**RIGHT OF WAY SHEET**