
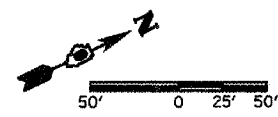


F.A.P. RTE.	SECTION	COUNTY	TOTAL SHEETS	SHEET NO.
881	321	SALINE	22	11
STA. 93+73.86		TO STA. 106+92.23		
FED. ROAD DIST. NO.	ILLINOIS	FED. AID PROJECT		

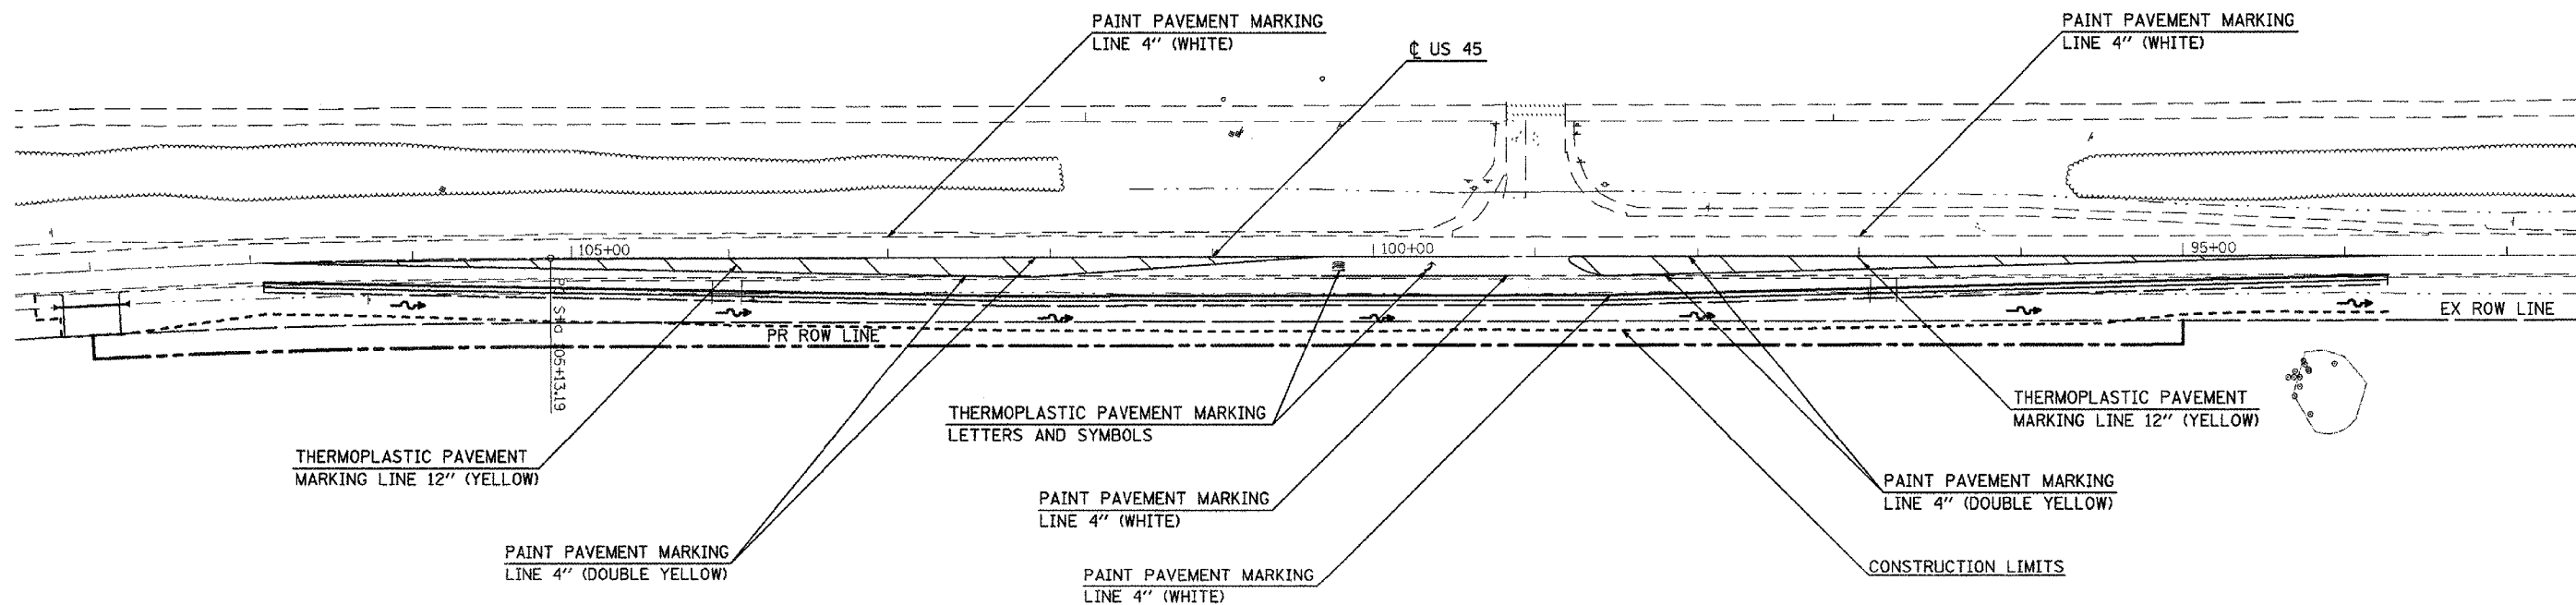

REVISIONS	
NAME	DATE

ILLINOIS DEPARTMENT OF TRANSPORTATION

SCALE: VERT. DATE: HORIZ. DATE:

DRAWN BY: _____
 CHECKED BY: _____

PLOT DATE = 2/3/2005
 FILE NAME = c:\pwork\98913\98913.dgn
 USER = jrb
 USER = jrb

PAVEMENT MARKING SHEET