


CONTRACT NO. 99913

F.A.P. DIST.	SECTION	COUNTY	TOTAL SHEETS	SHEET NO.
881	321	SALINE	22	22
STA. 106+92.23		TO STA. 108+20		
FED. ROAD DIST. NO.	ILLINOIS	FED. AID PROJECT		

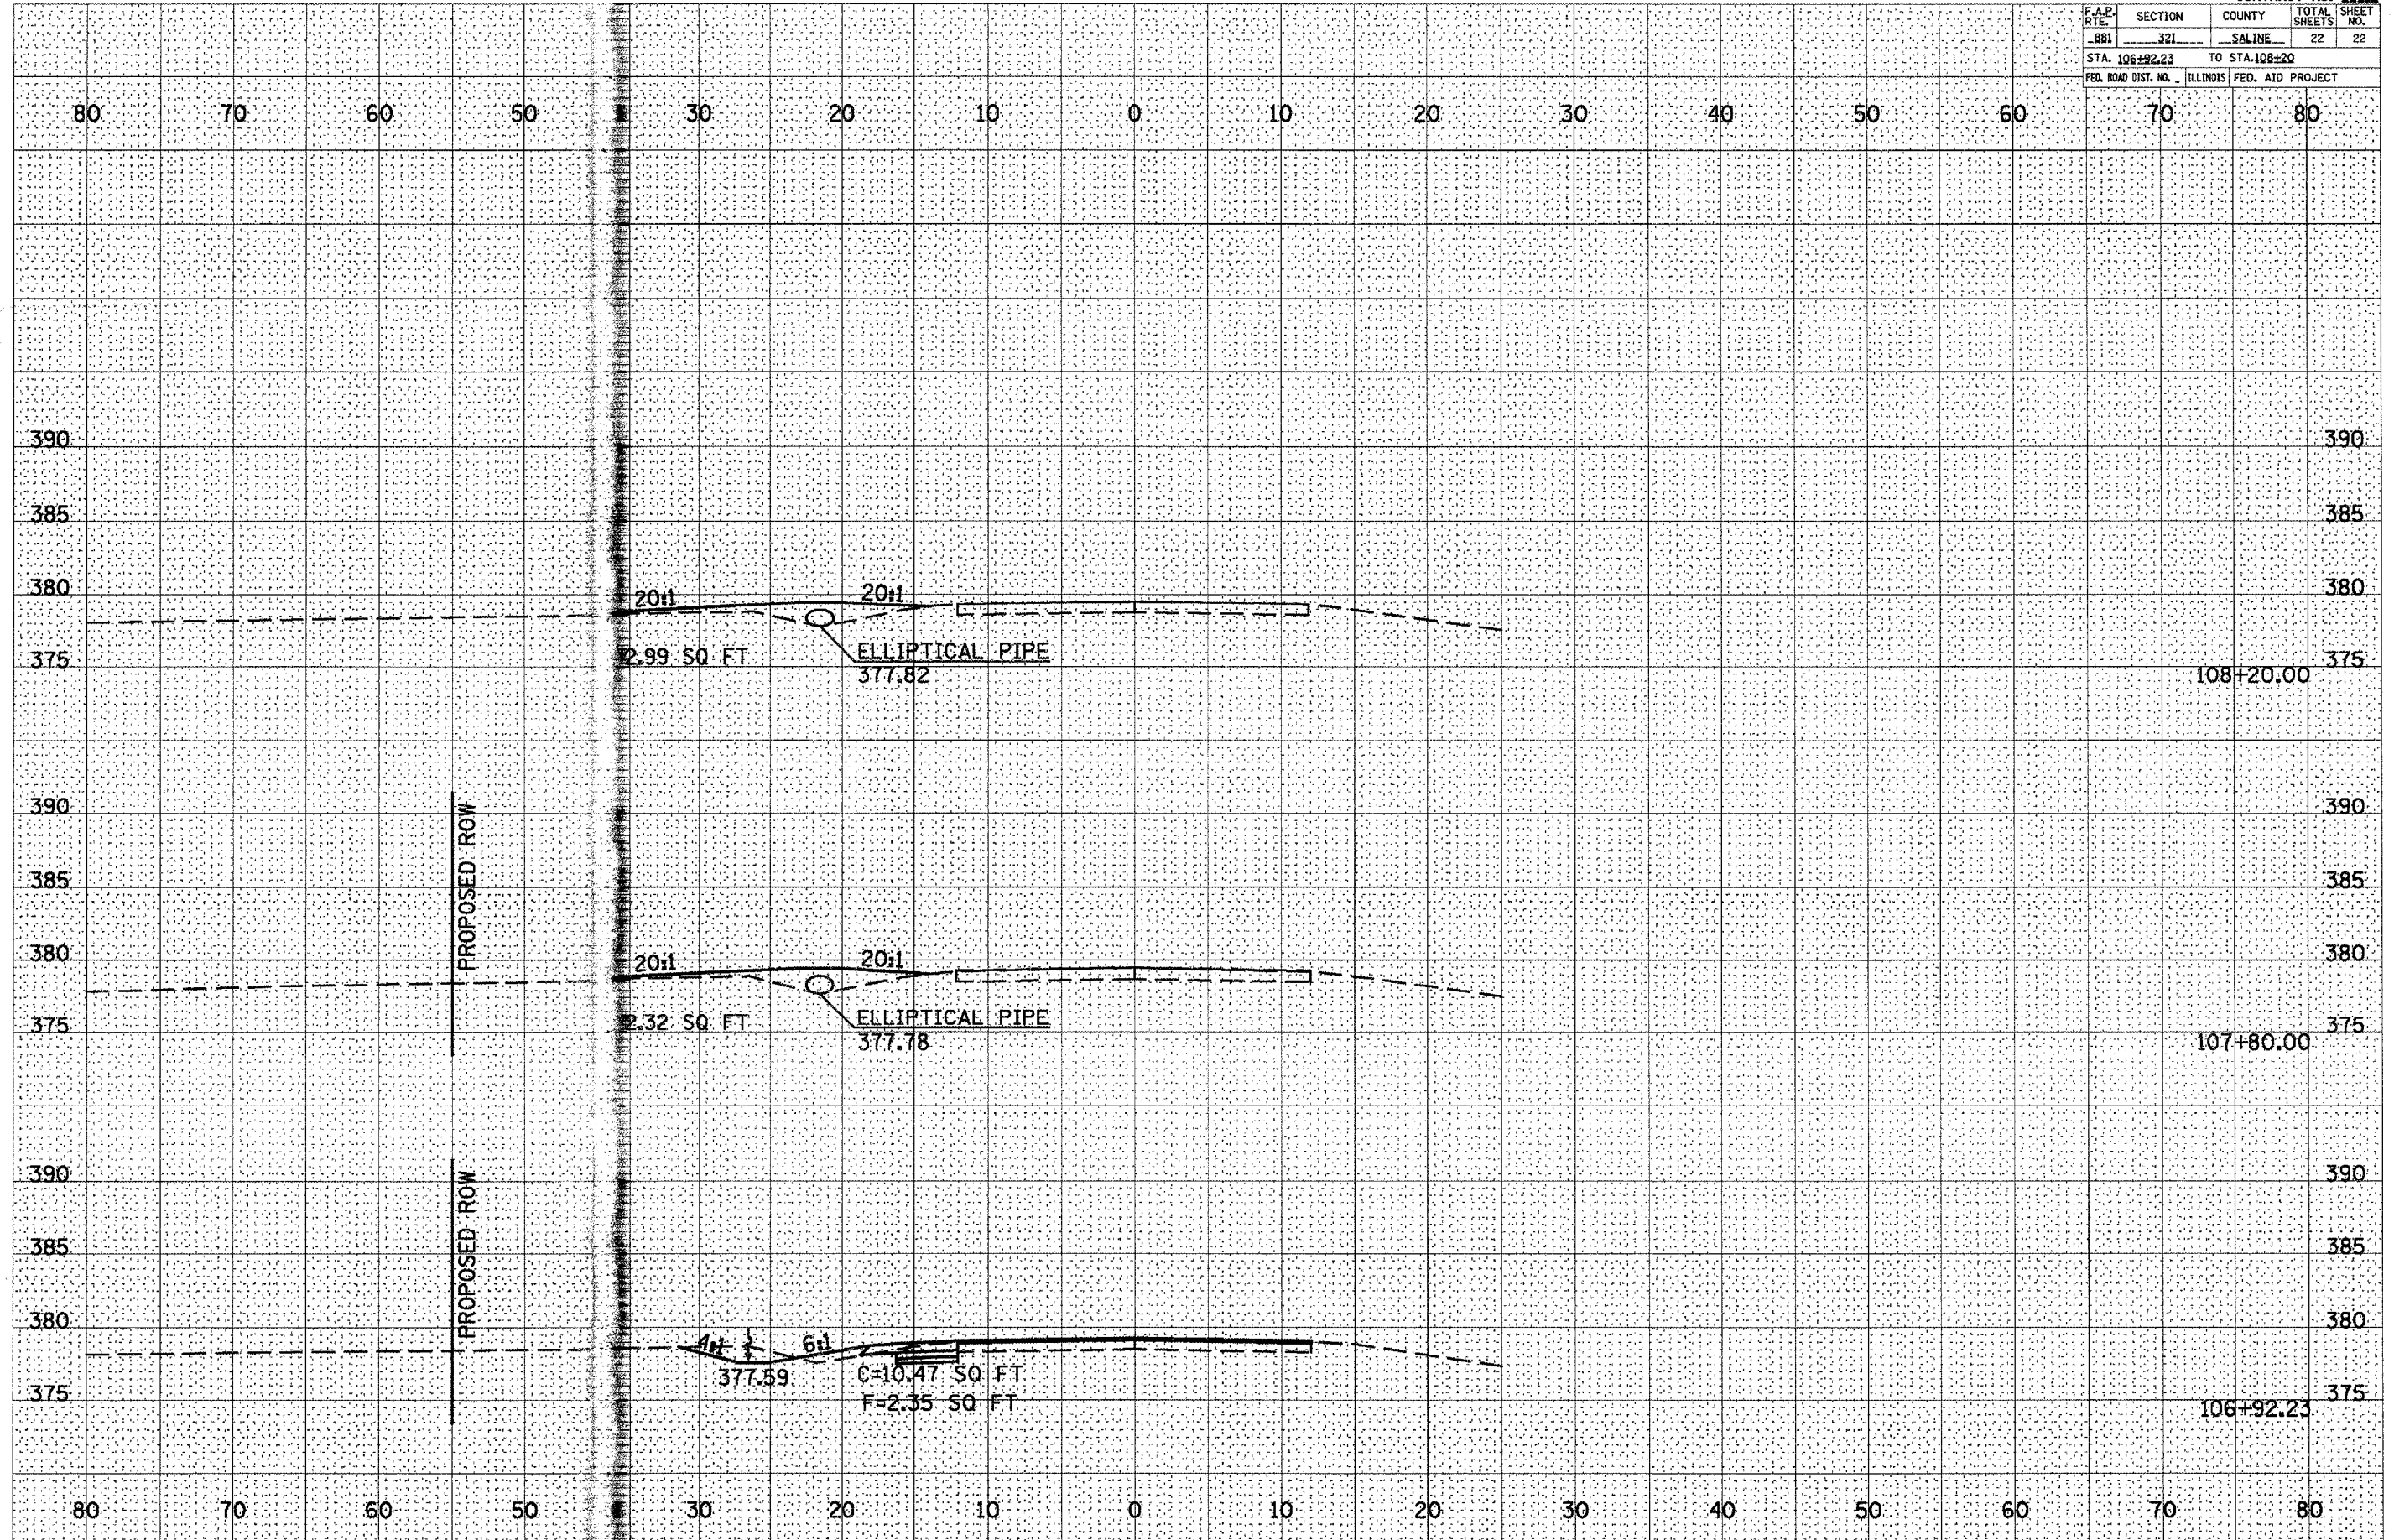

DATE _____ BY _____
 SURVEYED _____
 SURVEY BOOK _____
 NOTE DATE _____
 AREAS CHECKED _____
 NO. _____

DATE _____ BY _____
 SURVEYED _____
 SURVEY BOOK _____
 NOTE DATE _____
 AREAS CHECKED _____
 NO. _____

PLOT DATE = 2/9/2006
 FILE NAME = c:\p\j\usa\99913\usa\99913.dwg
 PLOT SCALE = 1/8"=1'-0"
 USER NAME = stonempp

CROSS SECTIONS - US 45
STA 106+92.23 TO STA 108+20