


U.S. RTE.	SECTION	COUNTY	TOTAL SHEETS	SHEET NO.
US 45	-	MASSAC	12	11

D-9 SMART FY 06-3

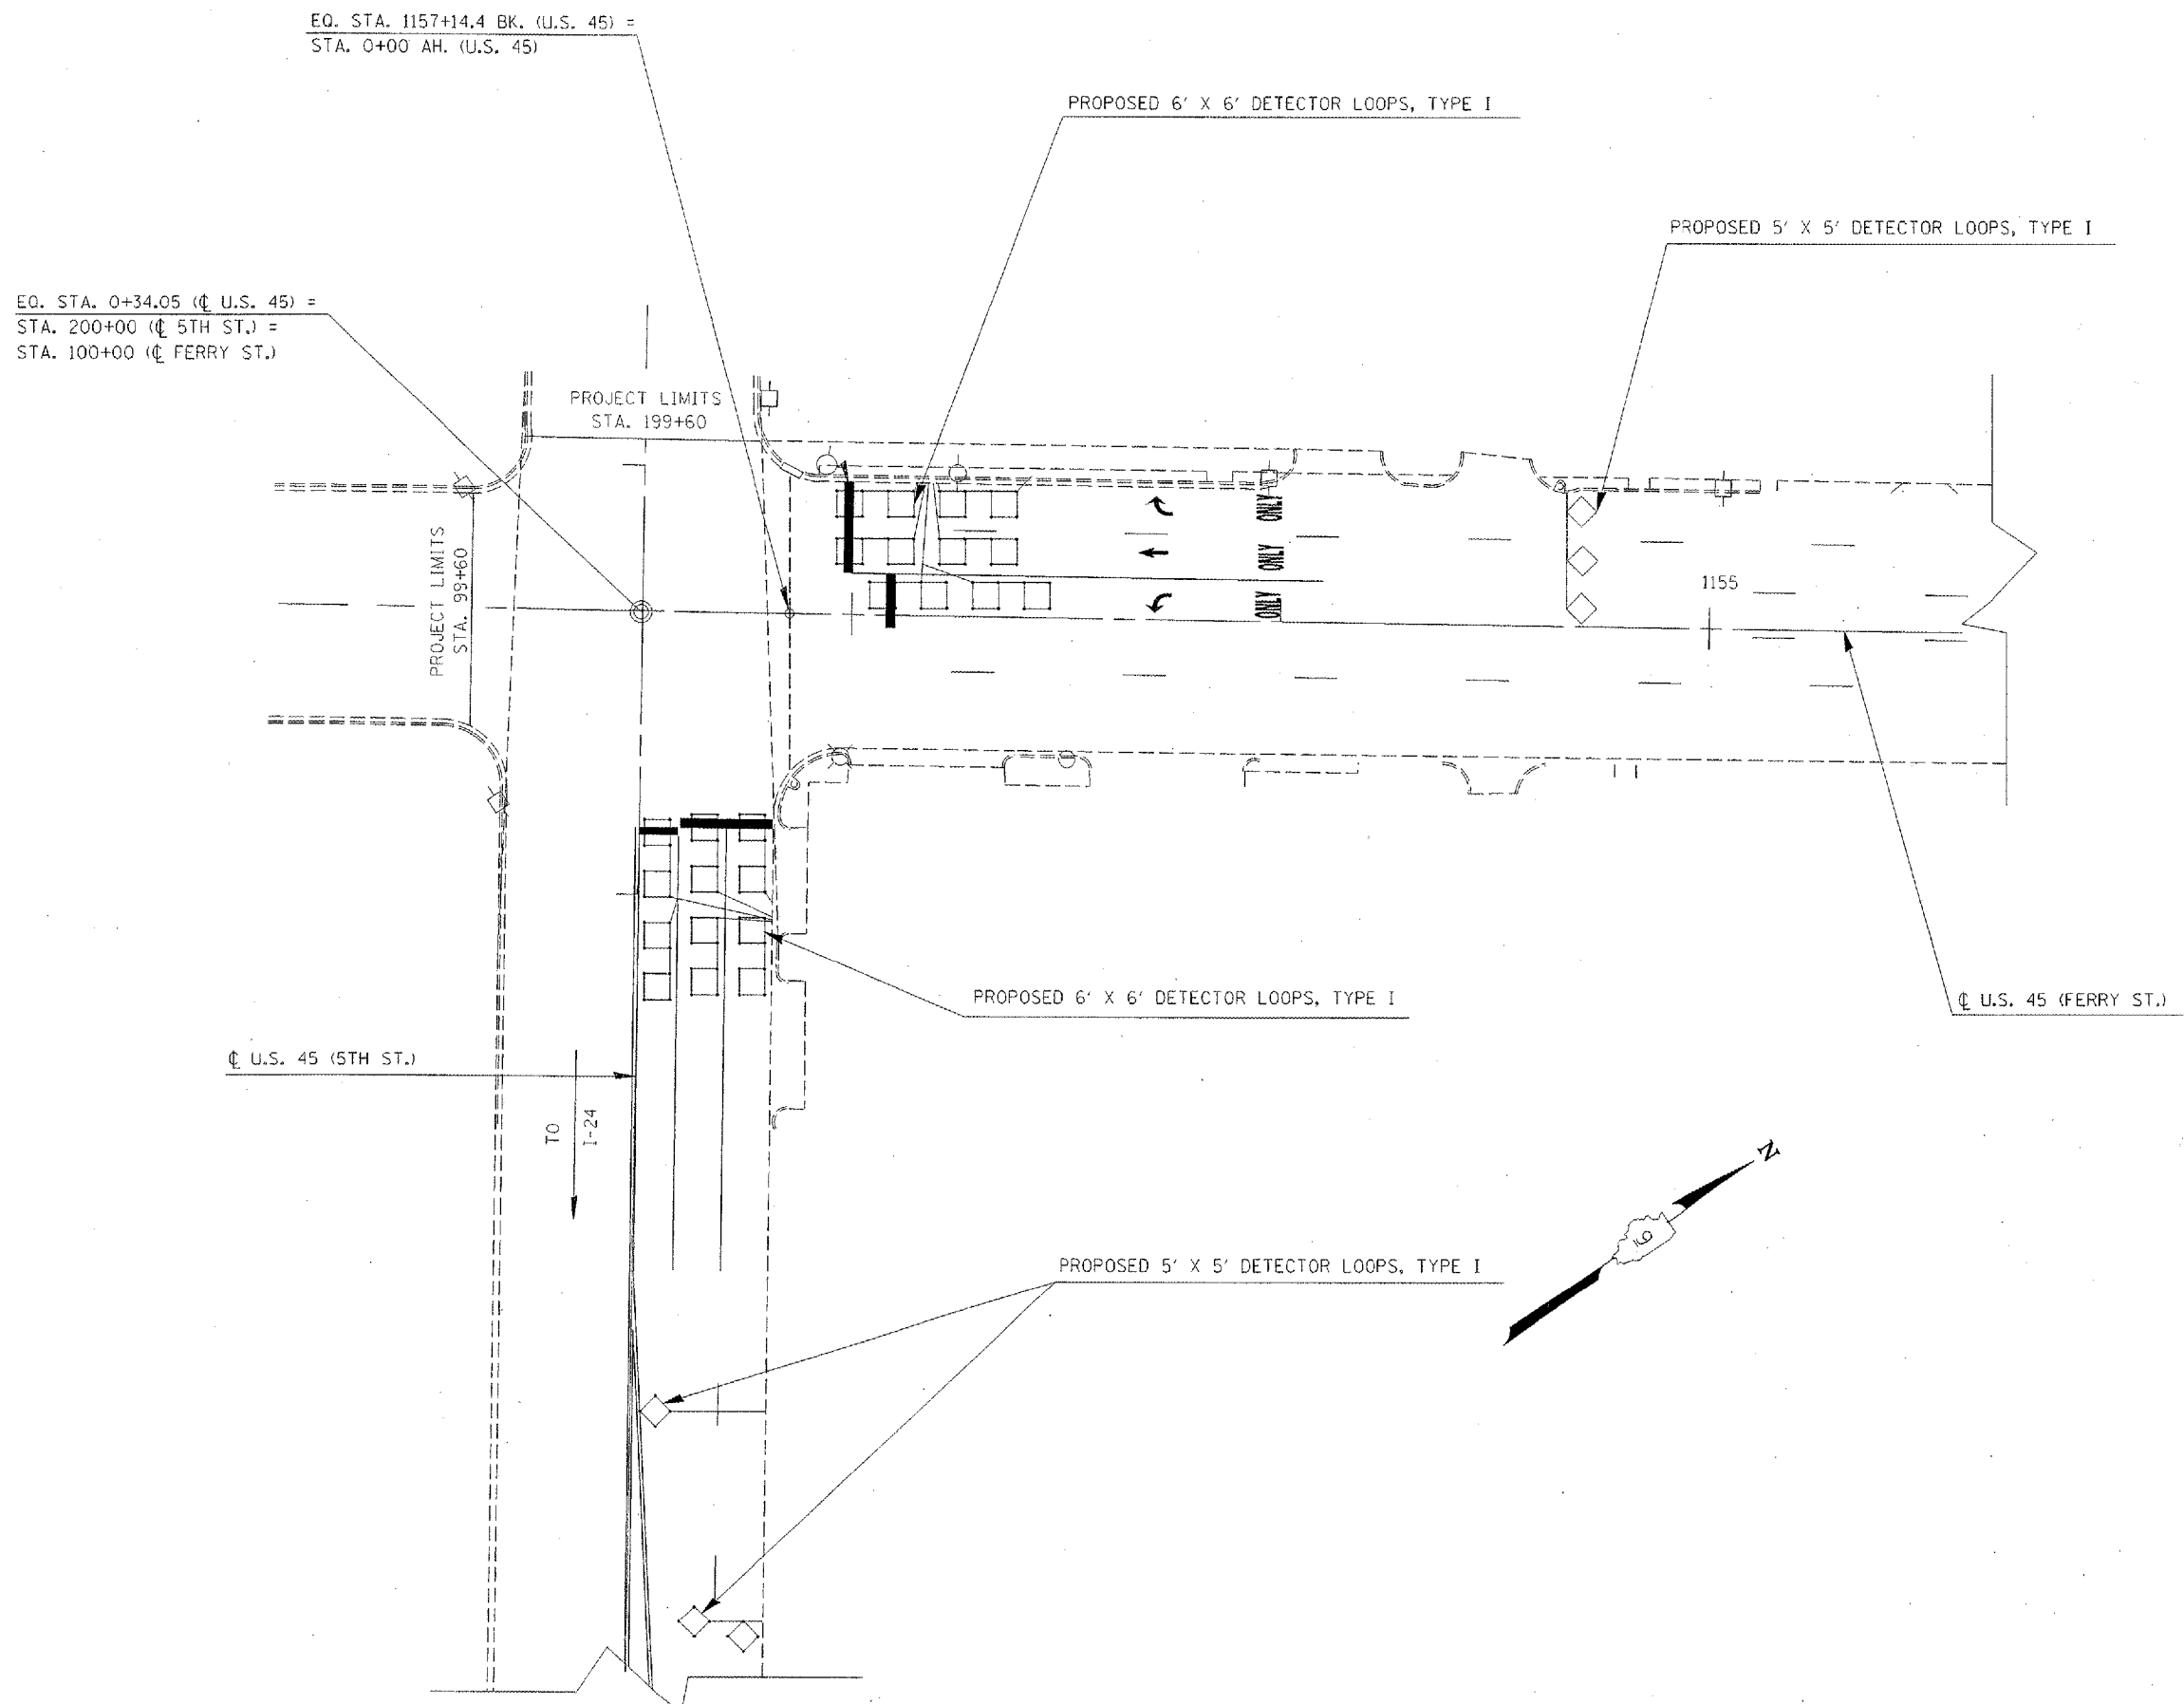

PLOT DATE = 1/31/2006  
 FILE NAME = c:\new\projects\p837485\p837485.dwg  
 PLOT SCALE = 42.2521 / IN.  
 USER NAME = c:\admin