


F.A.I. RTE.	SECTION	COUNTY	TOTAL SHEETS	SHEET NO.
57	*	**	7	3
STA.		TO STA.		
FED. ROAD DIST. NO.		ILLINOIS FED. AID PROJECT		
* SECTION GPS MONUMENT SETTINGS FY06				
** JEFFERSON AND WILLIAMSON COUNTIES				

GPS CONFIGURATION

POWER/COMMUNICATION CONFIGURATION

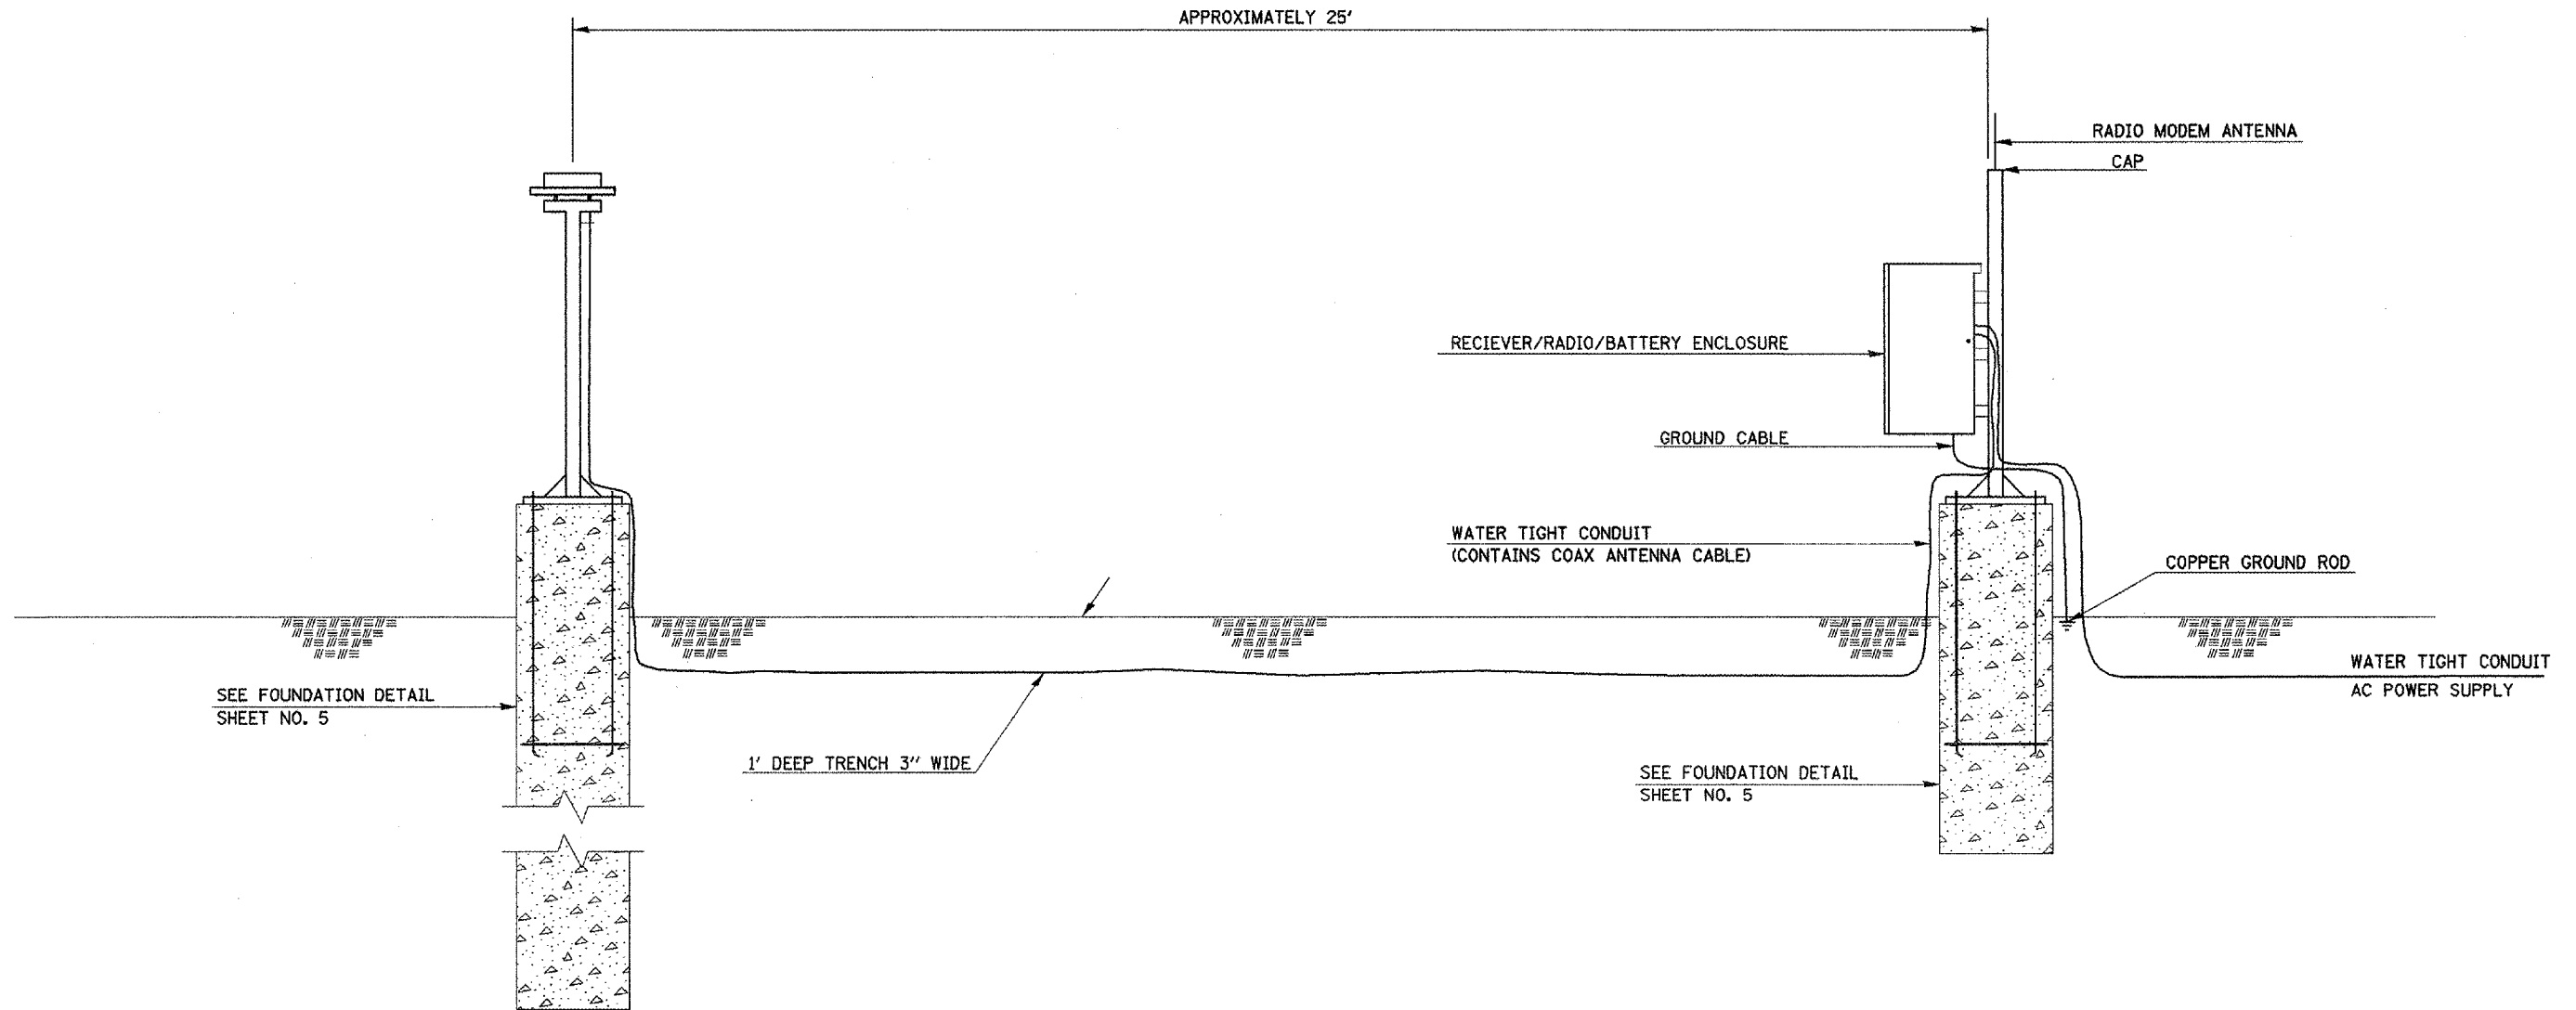

PLOT DATE = 2/18/2006
 FILE NAME = c:\projects\1962988\1962988.plt
 USER NAME = hal@id

REVISIONS	
NAME	DATE

ILLINOIS DEPARTMENT OF TRANSPORTATION

**TYPICAL SITE INSTALL
 ELEVATION VIEW (FACING EAST)**

SCALE: VERT. _____
 HORIZ. _____

DATE _____ DRAWN BY _____
 CHECKED BY _____