


F.A. RTE.	SECTION	COUNTY	TOTAL SHEETS	SHEET NO.
VAR	.	JACKSON	23	10
STA.		TO STA.		
FED. ROAD DIST. NO.		ILLINOIS FED. AID PROJECT		
* D-9 CONT. MAINT. FY 06-10				

LOCATION #1  
 FAS 1911 (OLD US 51)  
 JACKSON COUNTY  
 TYPICAL SECTION  
 NOT TO SCALE

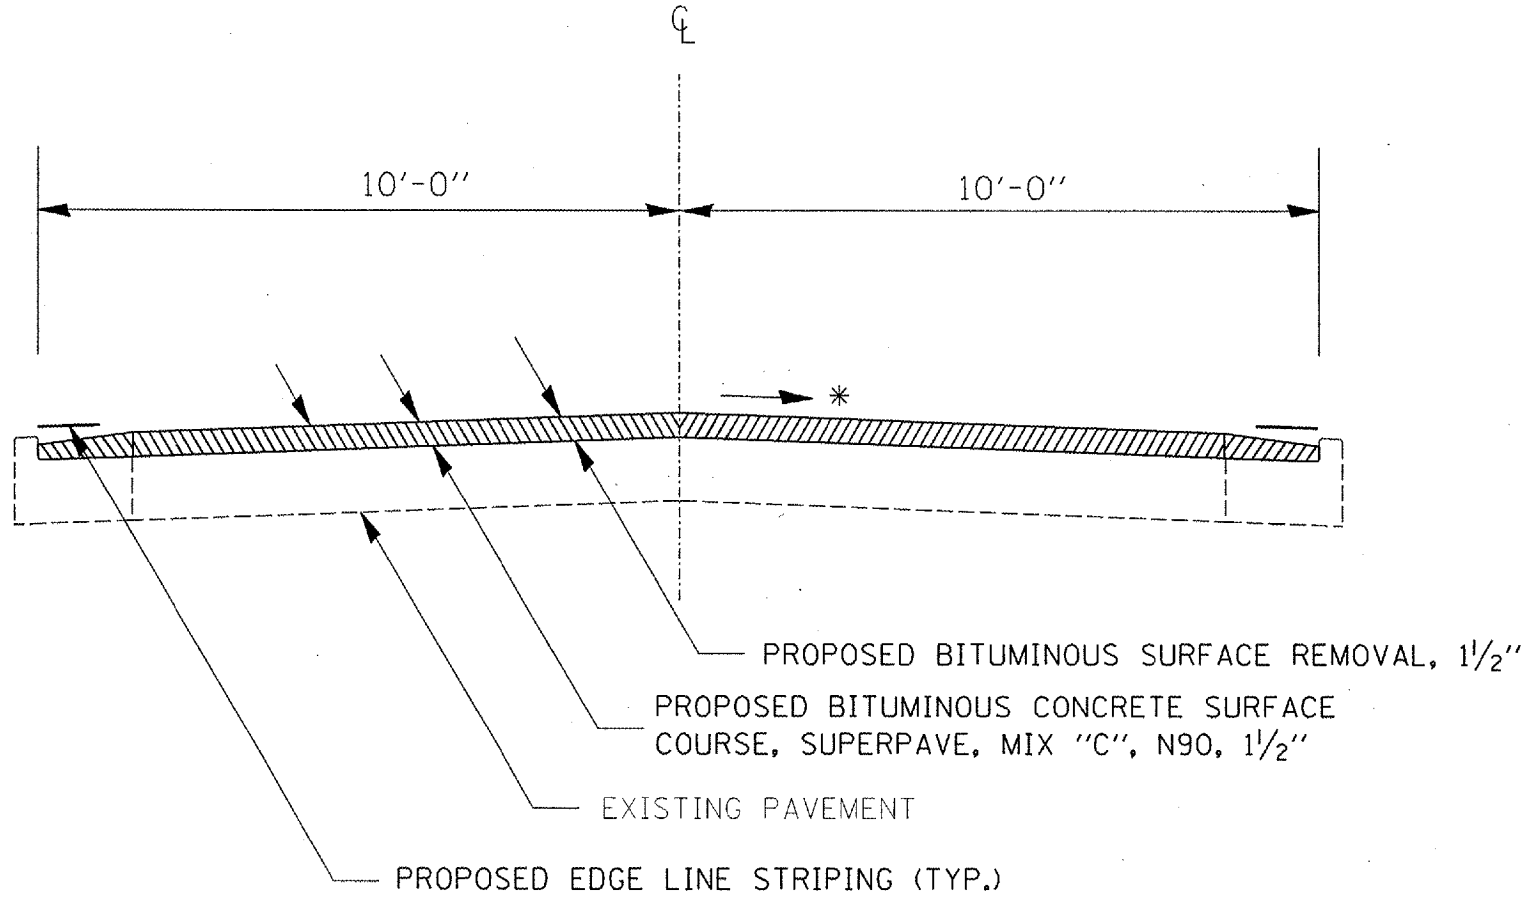

TO BE USED:

STA. 446+07 TO STA. 452+16.8 BK=  
 STA. 452+97.5 AH TO STA. 456+05  
 STA. 467+57 TO STA. 471+42

\* MATCH EXISTING SLOPE RT & LT