


F.A. RTE.	SECTION	COUNTY	TOTAL SHEETS	SHEET NO.
VAR	*	JACKSON	23	14
STA.	TO STA.			
FED. ROAD DIST. NO.	ILLINOIS FED. AID PROJECT			
* D-9 CONT. MAINT. FY 06-10				

LOCATION #3
 FAU 9729 (AIRPORT ROAD)
 JACKSON COUNTY
 TYPICAL SECTION
 NOT TO SCALE

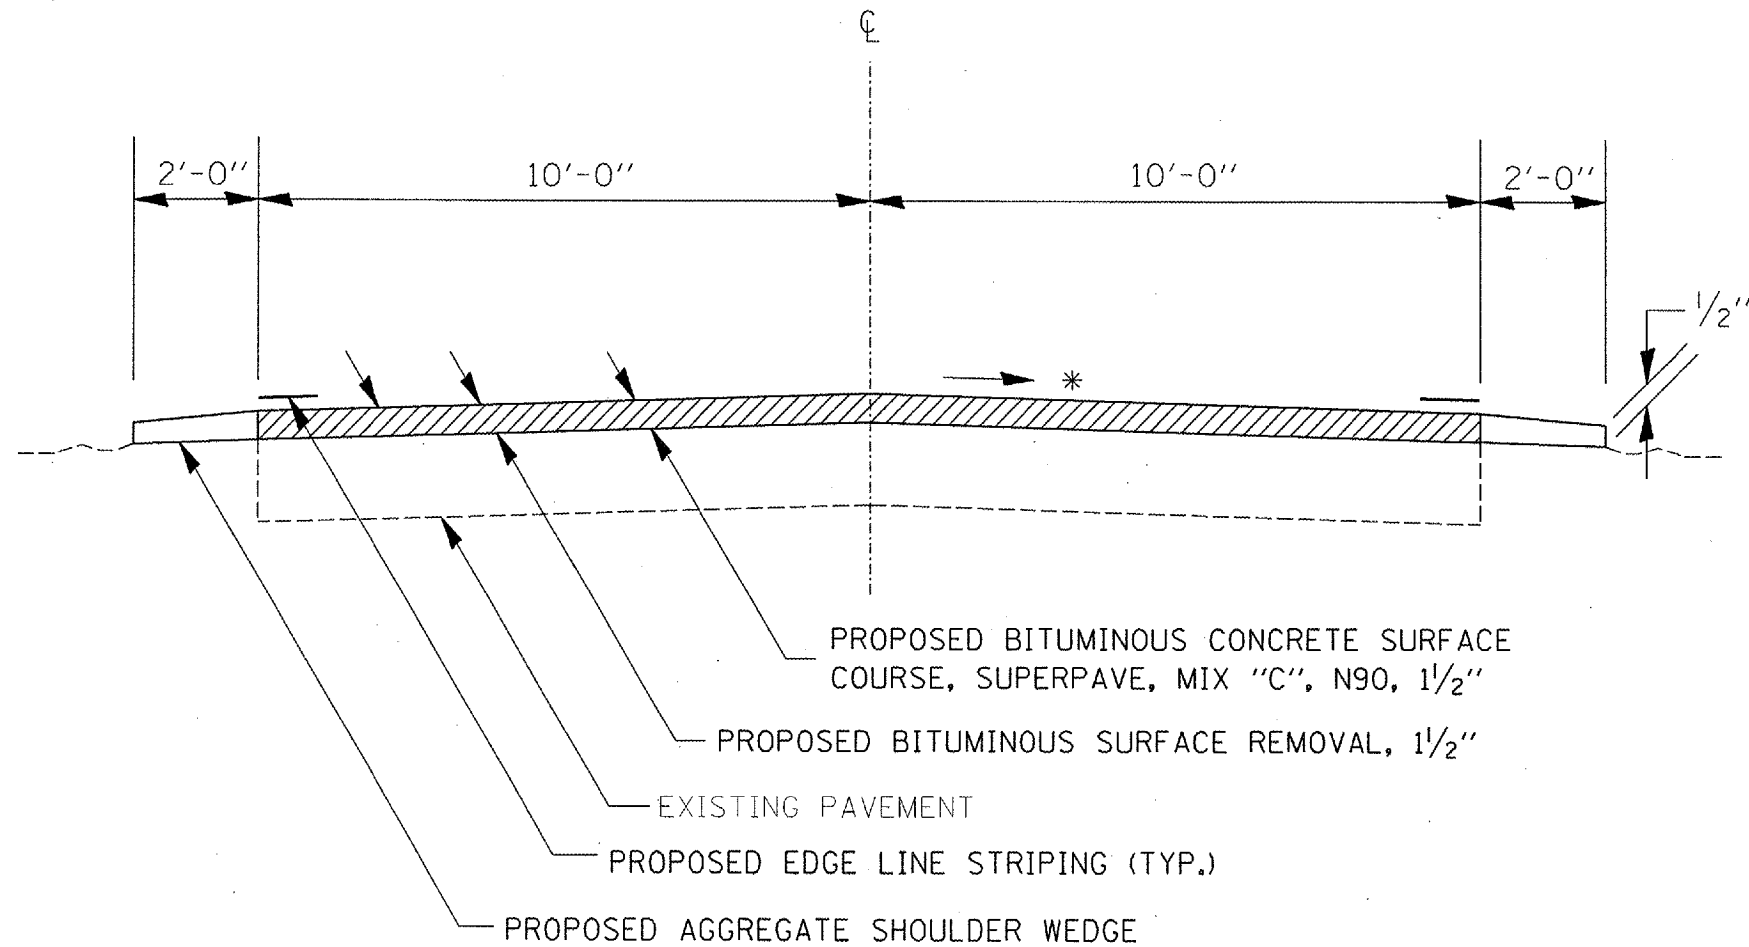

TO BE USED:

STA. 1+40 TO STA. 8+28
 STA. 18+00 TO STA. 39+46

* MATCH EXISTING SLOPE RT & LT