


U.S. RTE.	SECTION	COUNTY	TOTAL SHEETS	SHEET NO.
VAR	*	JACKSON	23	15


*D-9 CONT. MAINT. FY 06-10

TYPICAL SECTION
LOCATION #4
US 51
NOT TO SCALE

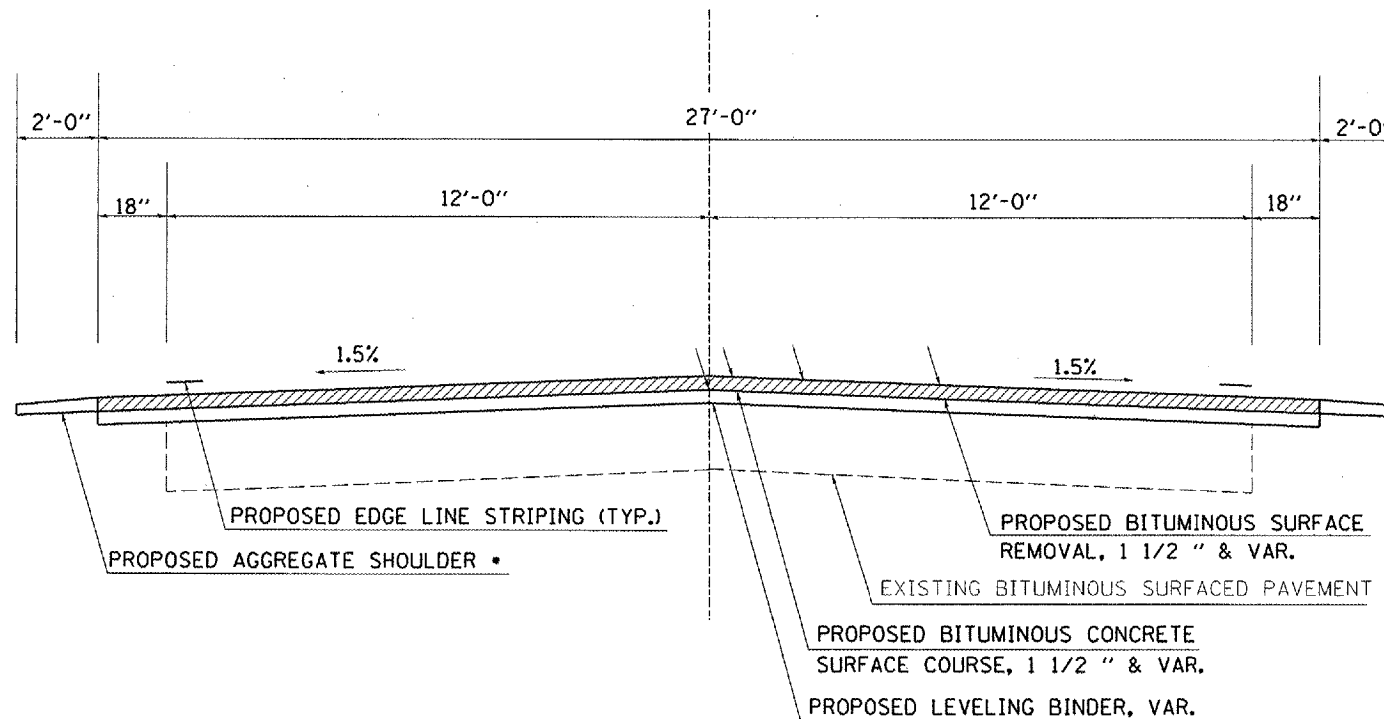

- STA. 370+25 TO STA. 370+75 RT. & LT
- STA. 370+75 TO STA. 371+00 RT.

TO BE USED:
STA. 370+00 TO STA. 371+00

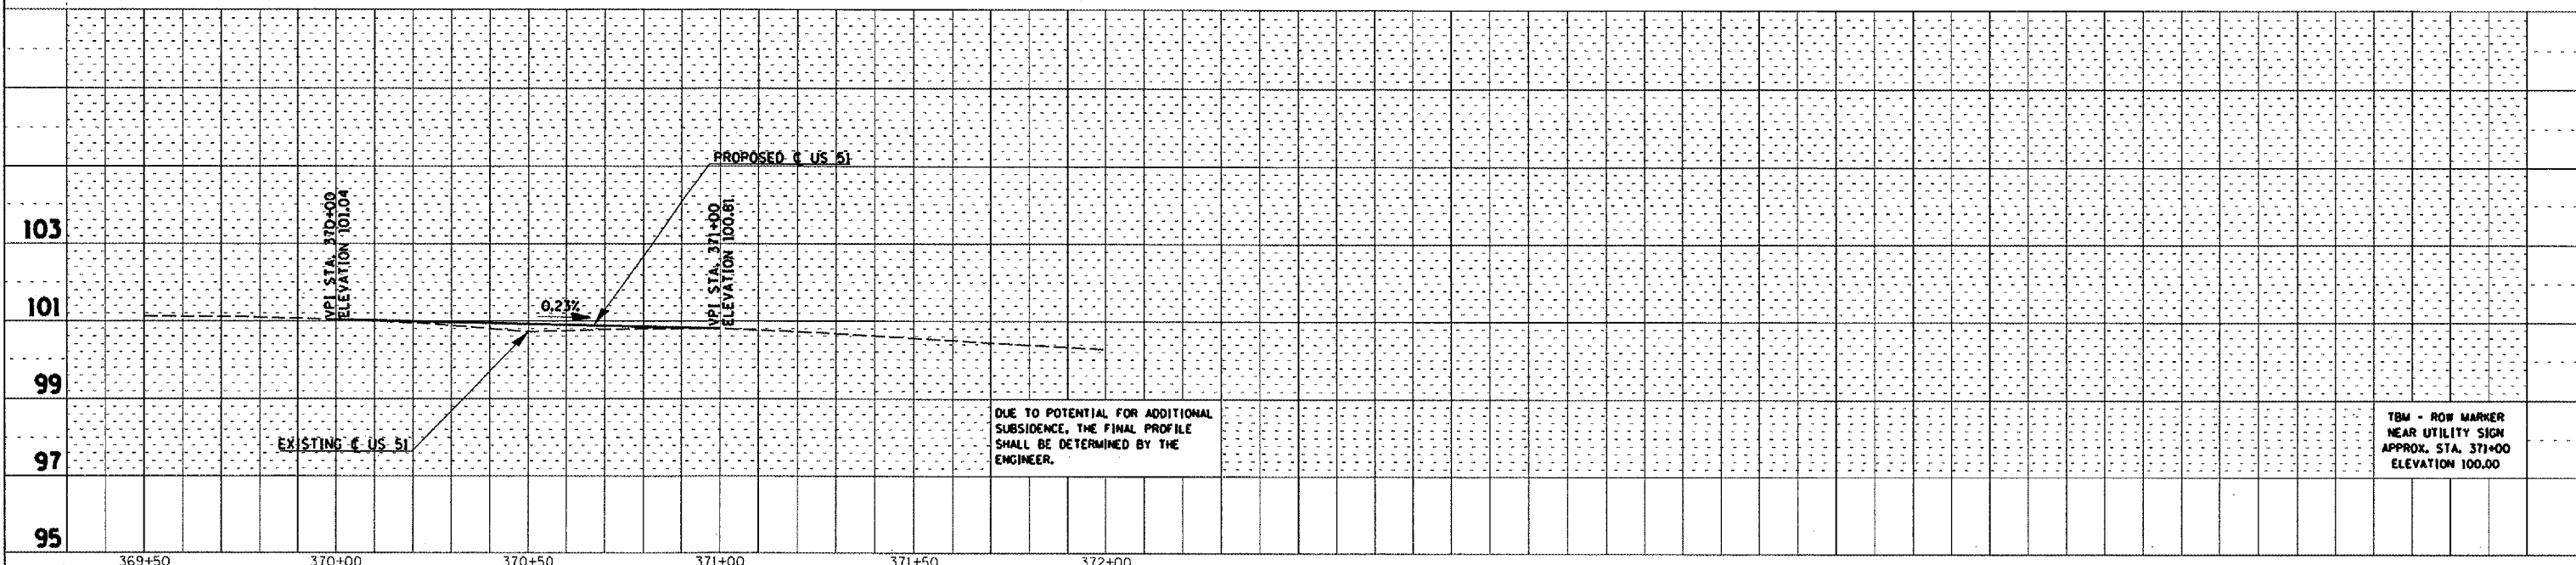

PLAN

DATE	
BY	
SURVEYED	
ALIGNED	
NOTED	
FILED	

PROFILE

DATE	
BY	
SURVEYED	
ALIGNED	
NOTED	
FILED	

PLT DATE = 2/9/2008
FILE NAME = c:\p\projects\p03086\typical.n32
PLT SCALE = 42.329 / IN.
USER NAME = rjlbw